


FINAL	SURVEYED	BY	DATE
SURVEY	PLOTTED		
NOTE BOOK	AREAS		
NO.	CHECKED		

ORIGINAL	SURVEYED	BY	DATE
SURVEY	PLOTTED		
NOTE BOOK	AREAS		
NO.	CHECKED		

PLOT SCALE: 1/8" = 1'-0" (PDS) / 1/8" = 1'-0" (FILL) / SIZE: 31" x 46" (PDS) / 31" x 46" (FILL) / 1/8" = 1'-0" (PDS) / 1/8" = 1'-0" (FILL) / 1/8" = 1'-0" (PDS) / 1/8" = 1'-0" (FILL)

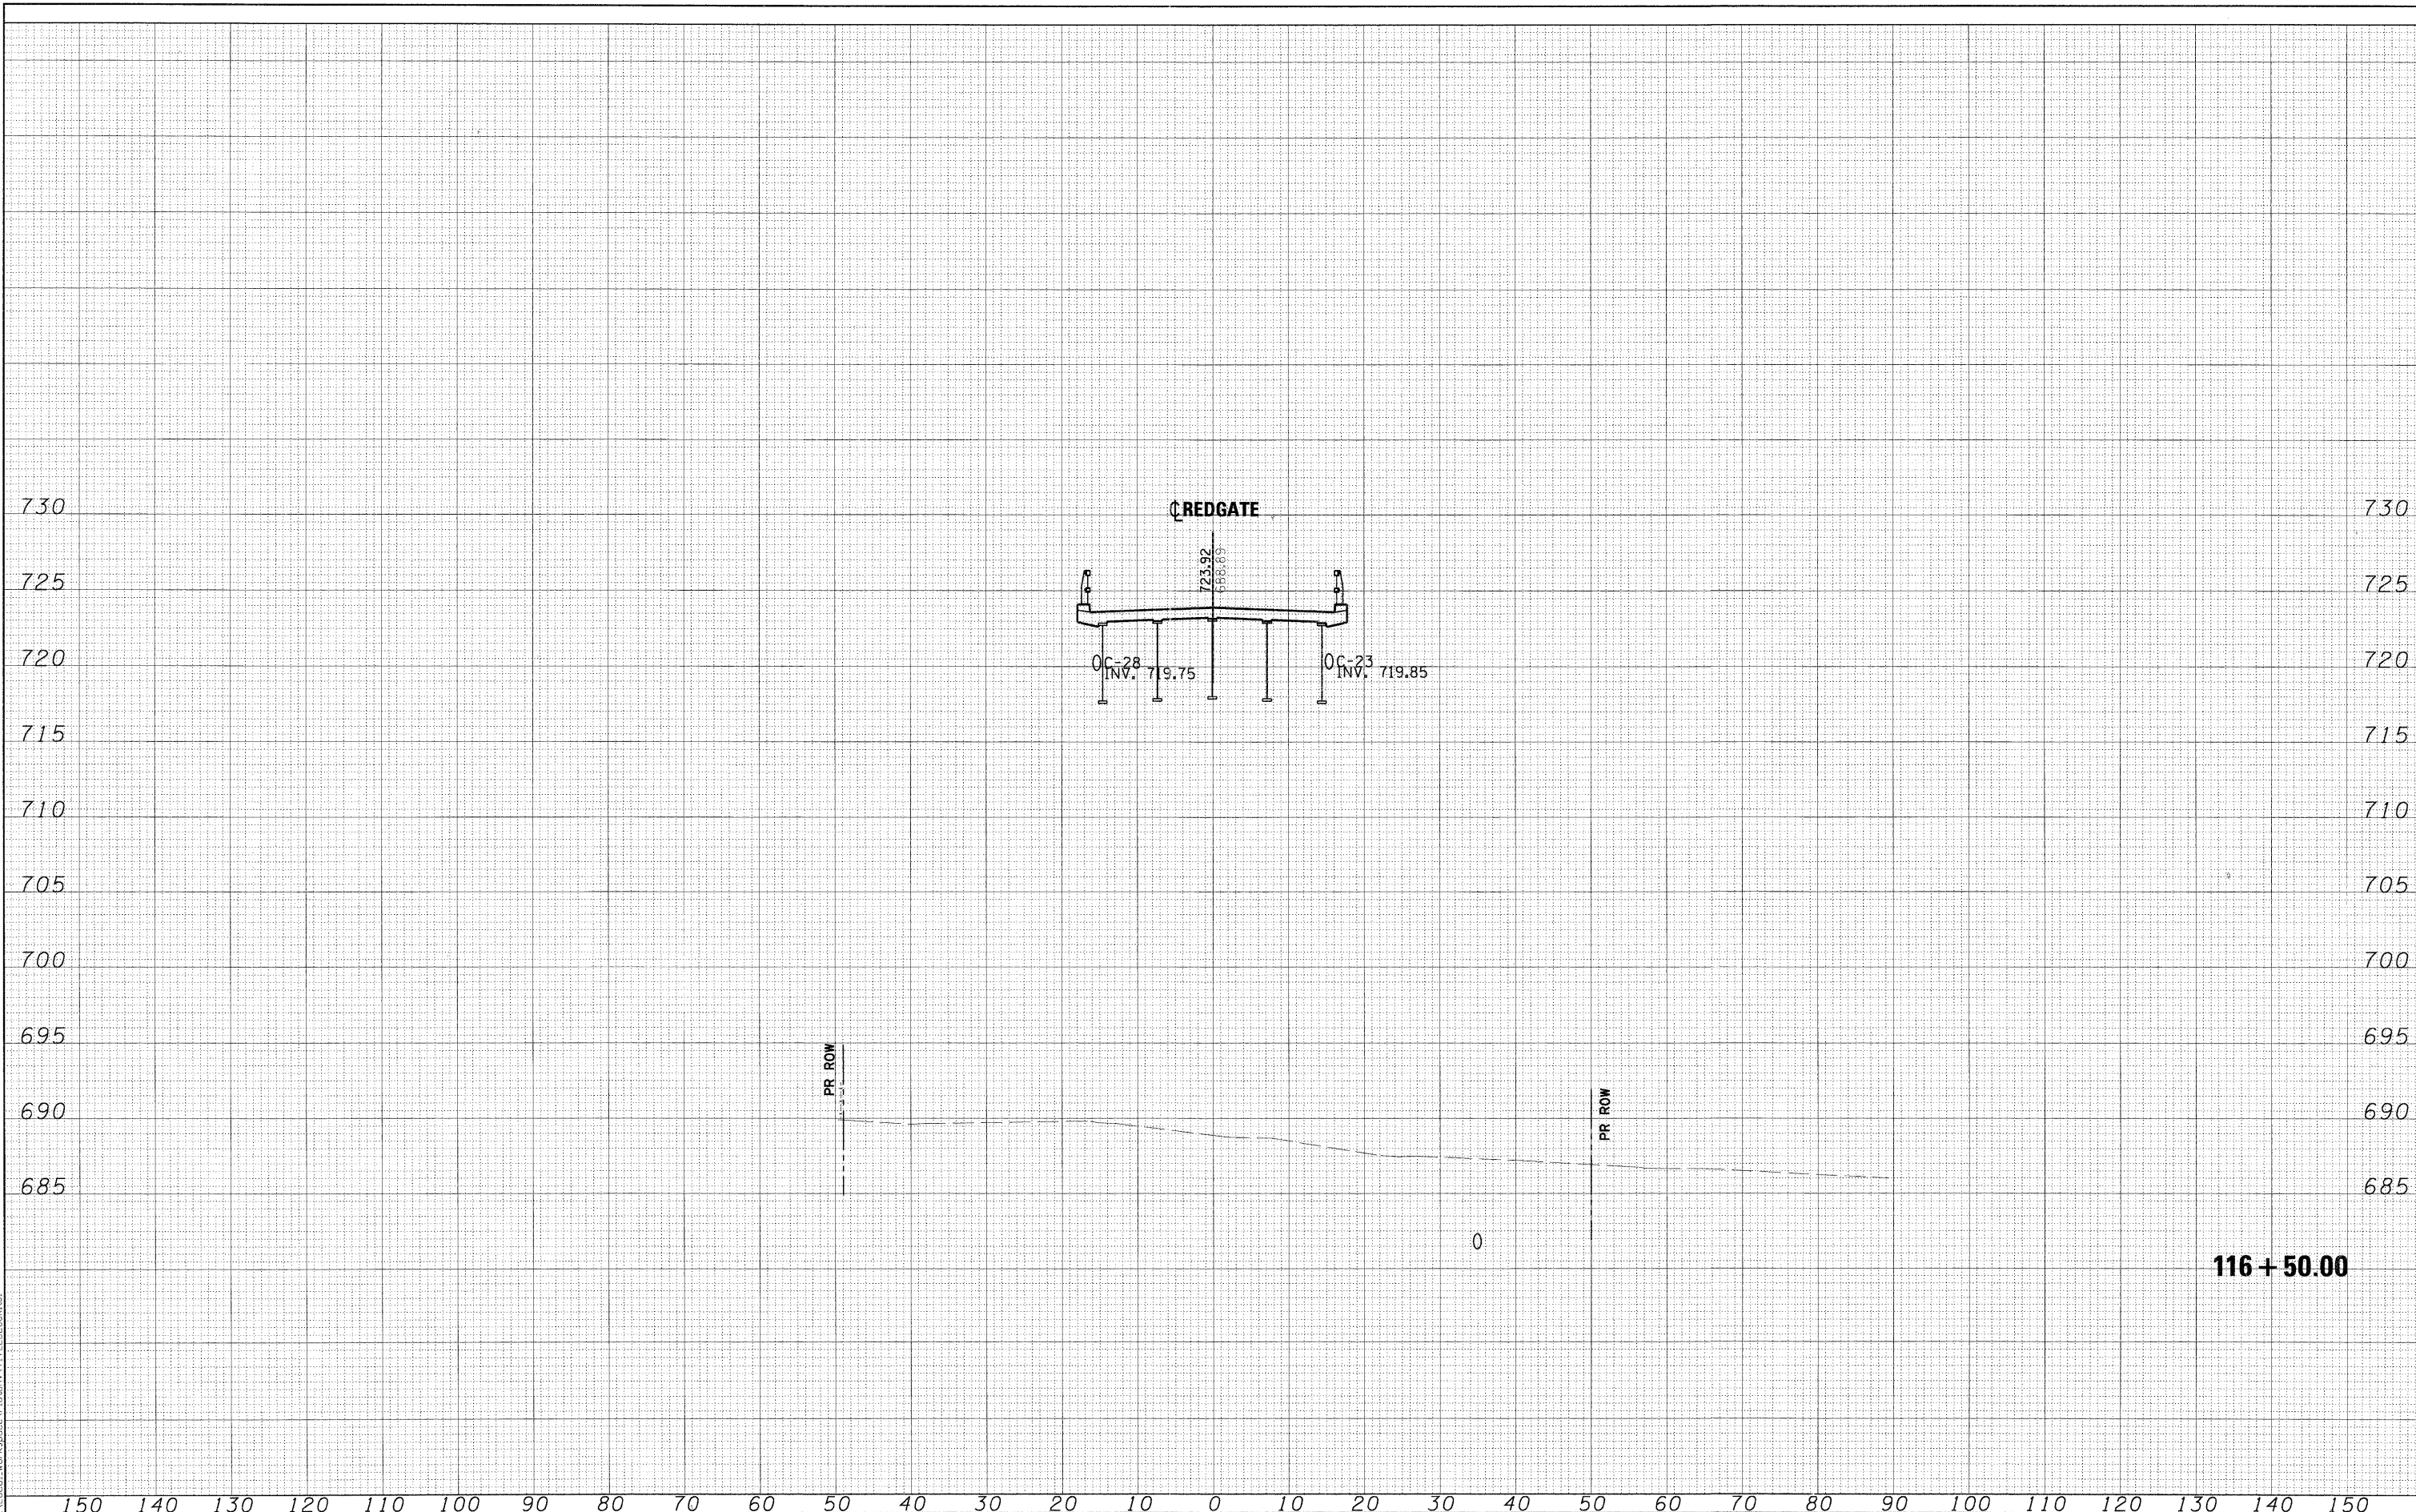

FILE NAME =	DESIGNED - MAC	REVISED -	 engineers · scientists · planners	CITY OF ST. CHARLES		RED GATE ROAD CROSS-SECTIONS		F.A. RTE.	SECTION	COUNTY	TOTAL SHEETS	SHEET NO.
USER NAME = maeleman	DRAWN - TMB	REVISED -						04-00092-00-BR	KANE	440	333	
DATE = 11/9/2011	CHECKED - RMT	REVISED -						CONTRACT NO. 63650				
DATE = 10/23/2011	DATE - 10/23/2011	REVISED -						ILLINOIS FED. AID PROJECT				