


DATE	
BY	
FINAL SURVEY	
PLOTTED	
NOTE BOOK	
AREAS	
AREAS CHECKED	
NO.	

DATE	
BY	
ORIGINAL SURVEY	
PLOTTED	
NOTE BOOK	
AREAS	
AREAS CHECKED	
NO.	

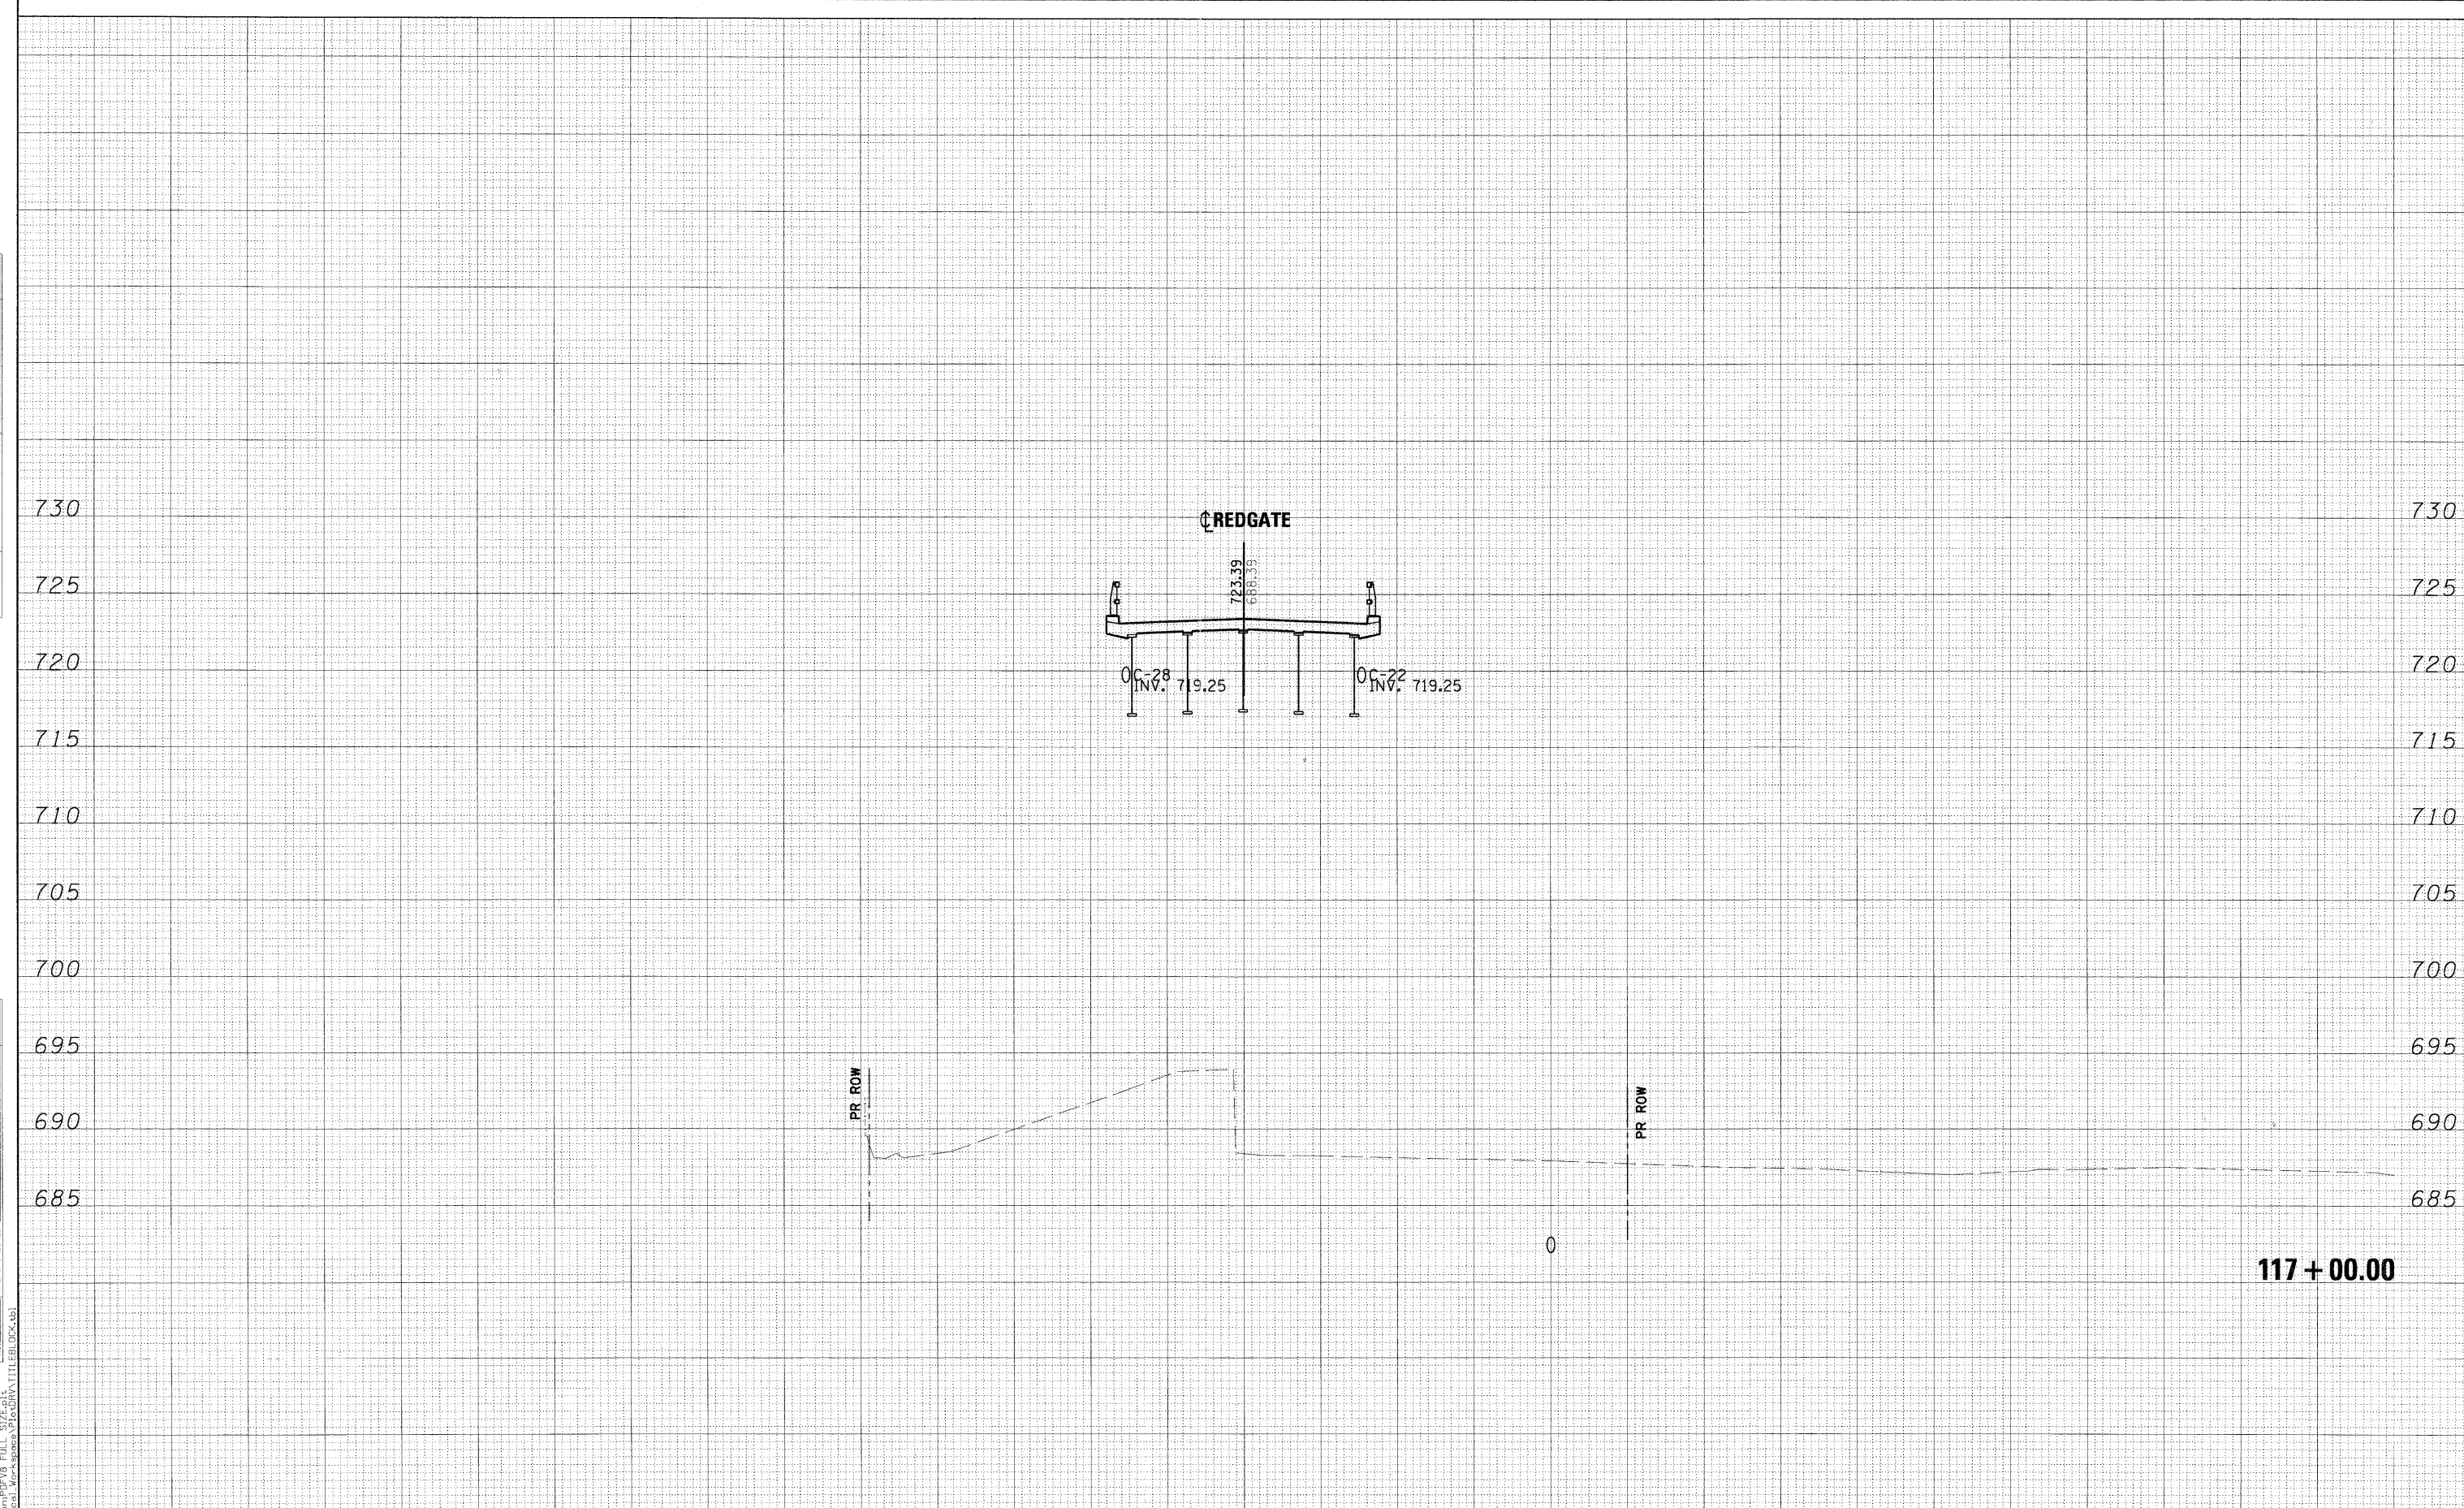

FILE NAME =	DESIGNED - MAC	REVISED -	 engineers · scientists · planners	CITY OF ST. CHARLES		RED GATE ROAD CROSS-SECTIONS		F.A. RTE.	SECTION	COUNTY	TOTAL SHEETS	SHEET NO.
...\\C:\cross-sections\REDGATE-PXS.DGN	DRAWN - TMB	REVISED -						04-00092-00-BR	KANE	440	334	
USER NAME = rcoleman	CHECKED - RMT	REVISED -						CONTRACT NO. 63650				
DATE = 10/23/2011	REVISED -	REVISED -						ILLINOIS FED. AID PROJECT				
SCALE:	SHEET NO. 23 OF 54 SHEETS		STA. 117+00.00 TO STA. 117+00.00									

PLOT SCALE: 1/8" = 10' (PDF) 1/8" = 10' (FILL) SIZE: 11x17 (2009) 1/8" = 10' (LOCAL) WORKSPACE: No 3000 (TITLE) LOCK: (L)