


FINAL SURVEY	BY	DATE
NOTE BOOK		
NO.		

ORIGINAL SURVEY	BY	DATE
NOTE BOOK		
NO.		

PLOT SCALE: 1:10
 X:\000081\0002\Local_Mo_Aspen\Plots\DRW\TITLE.EBL.DWG

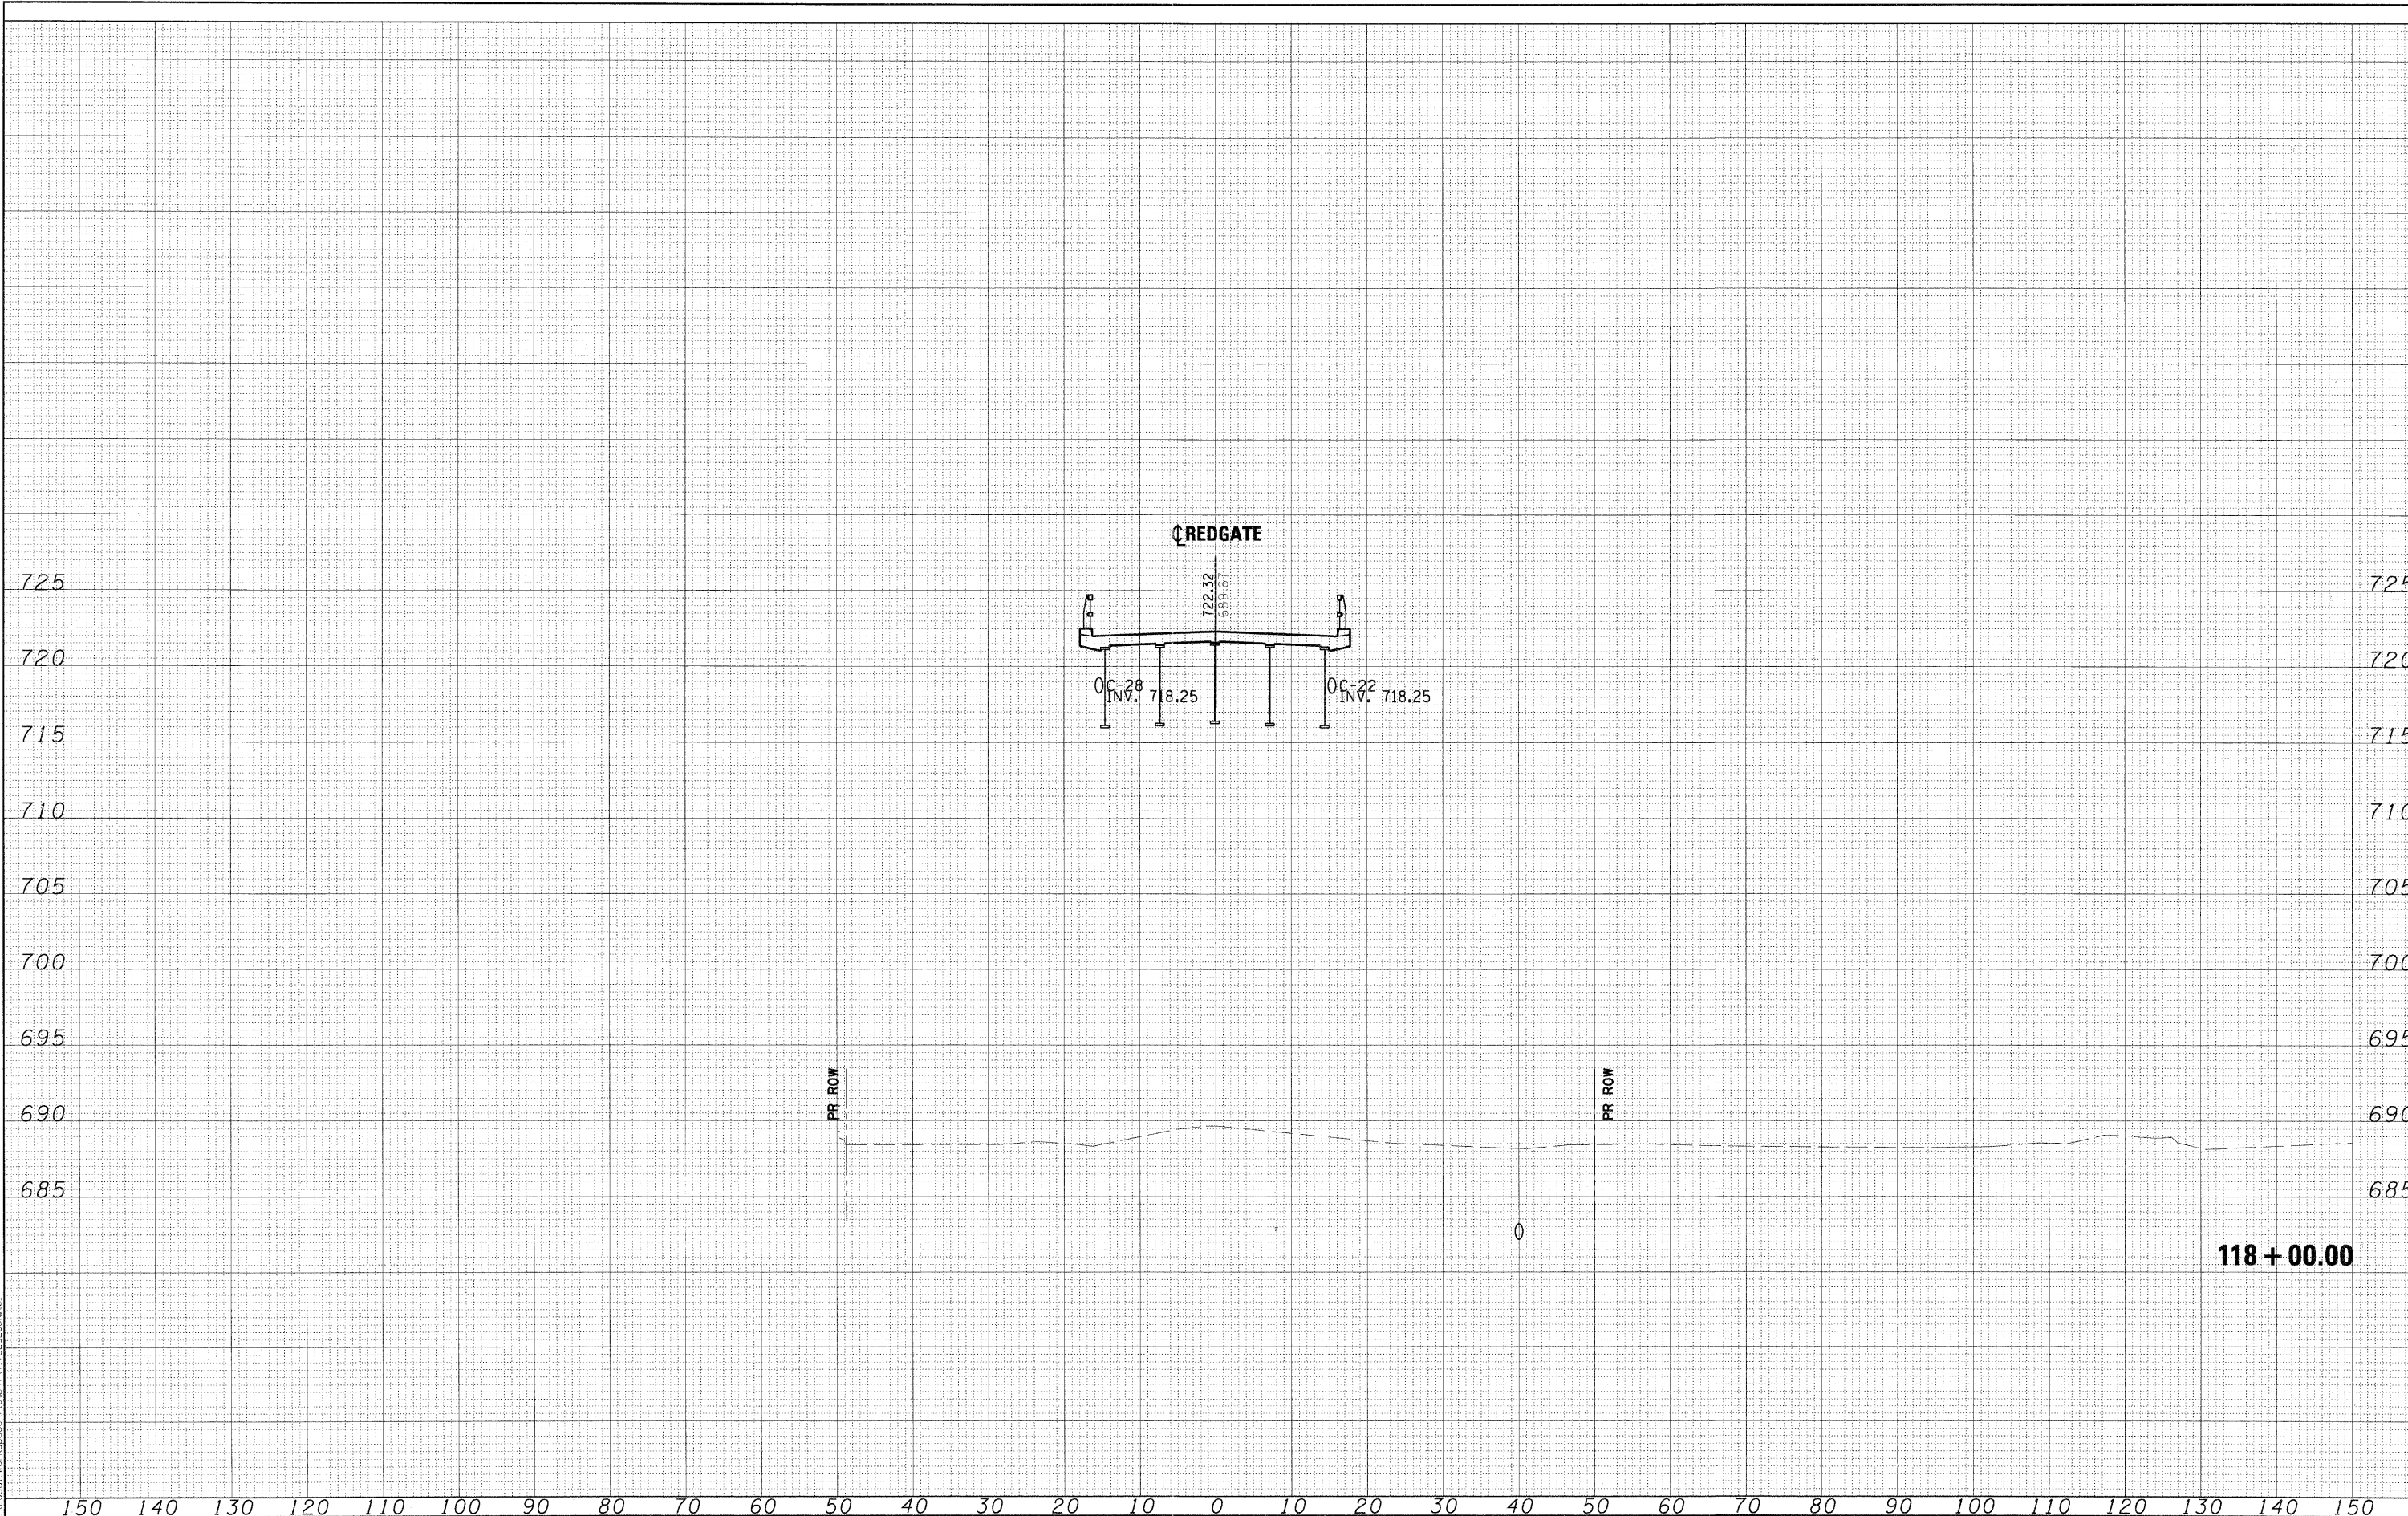

FILE NAME =	DESIGNED -	MAC	REVISED -
...Cross_sections\REDGATE-PXS.DGN	DRAWN -	TMB	REVISED -
USER NAME = mcaleman	CHECKED -	RMT	REVISED -
PLOT DATE = 11/9/2011	DATE -	10/23/2011	REVISED -

DESIGNED -	MAC	REVISED -
DRAWN -	TMB	REVISED -
CHECKED -	RMT	REVISED -
DATE -	10/23/2011	REVISED -



CITY OF ST. CHARLES

RED GATE ROAD
CROSS-SECTIONS

SCALE: SHEET NO. 25 OF 54 SHEETS STA. 118+00.00 TO STA. 118+00.00

F.A. RTE.	SECTION	COUNTY	TOTAL SHEETS	SHEET NO.
	04-00092-00-BR	KANE	440	336
			CONTRACT NO. 63650	
ILLINOIS FED. AID PROJECT				