


DATE	
BY	
FINAL SURVEY	
REVISION	
NOTE BOOK	
NO.	

DATE	
BY	
ORIGINAL SURVEY	
REVISION	
NOTE BOOK	
NO.	

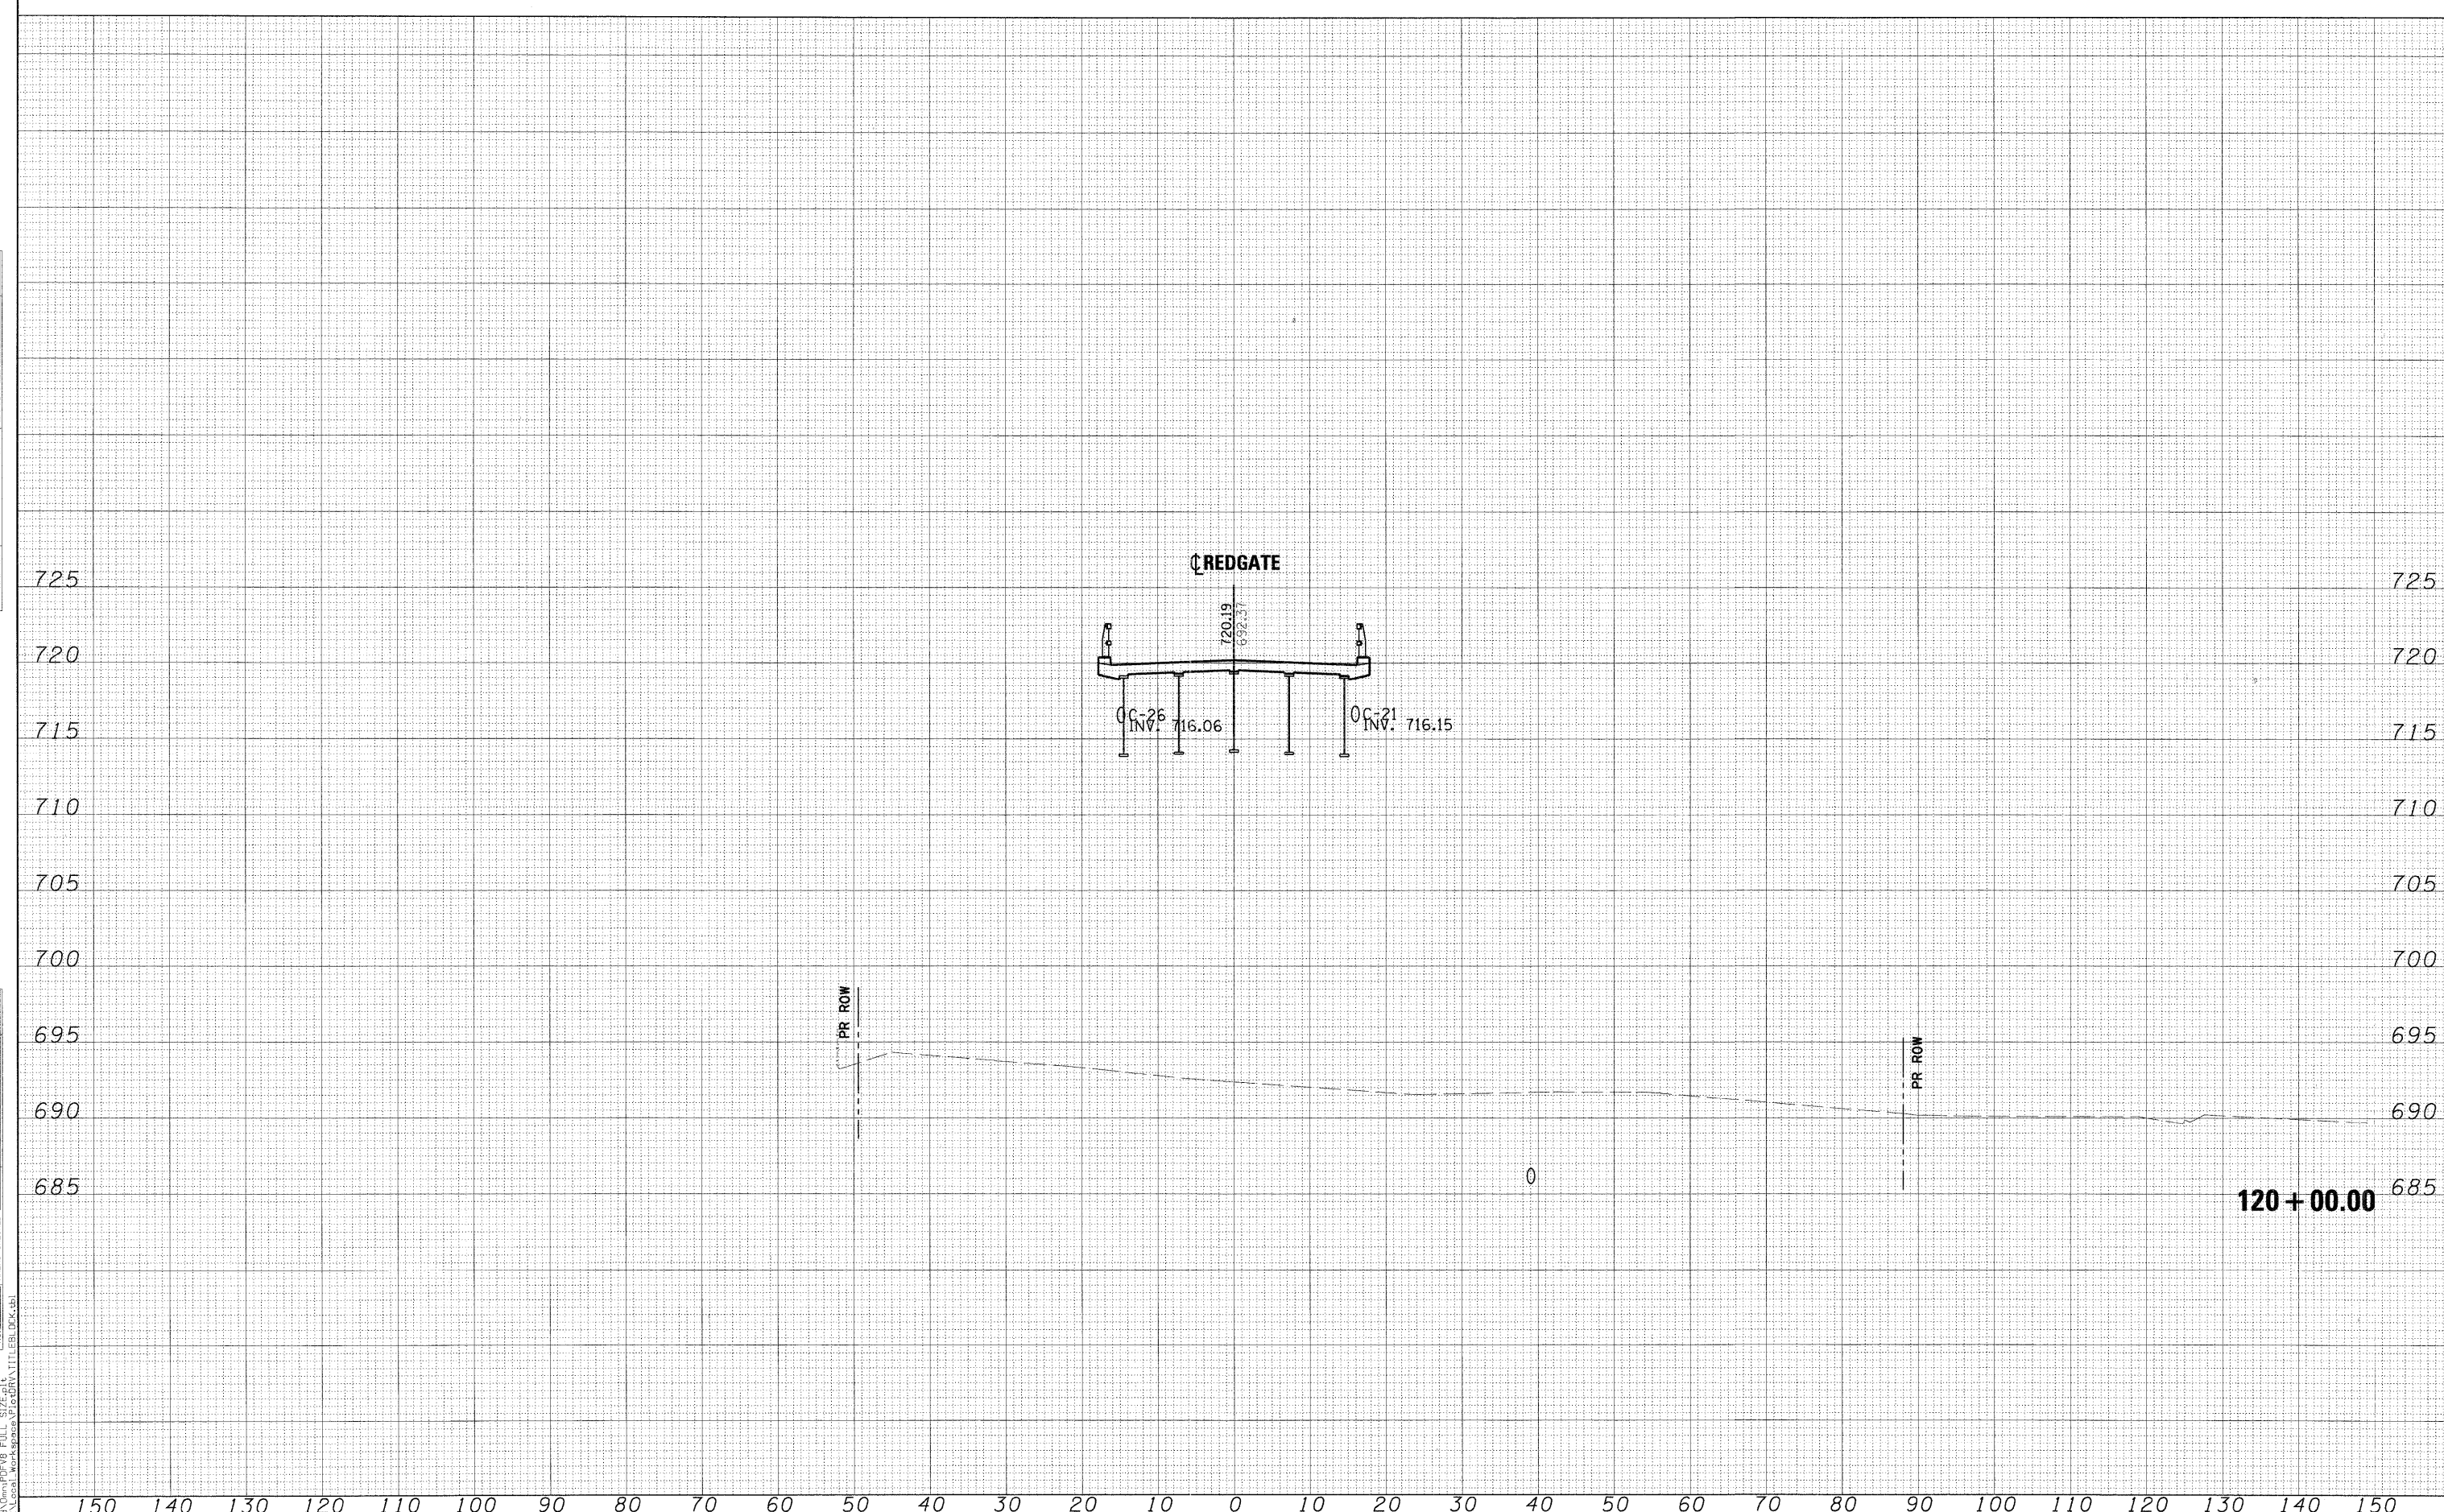

FILE NAME = ...Cross.sections\REDGATE-PXS.DGN
 USER NAME = mcoleman
 PLOT DATE = 11/9/2011

DESIGNED -	MAC	REVISED -	
DRAWN -	TMB	REVISED -	
CHECKED -	RMT	REVISED -	
DATE -	10/23/2011	REVISED -	



CITY OF ST. CHARLES

**RED GATE ROAD
CROSS-SECTIONS**

SCALE: SHEET NO. 29 OF 54 SHEETS STA. 120+00.00 TO STA. 120+00.00

F.A. RTE.	SECTION	COUNTY	TOTAL SHEETS	SHEET NO.
	04-00092-00-BR	KANE	440	340
				CONTRACT NO. 63650
ILLINOIS FED. AID PROJECT				