


FINAL SURVEY	BY	DATE
NOTE BOOK		
AREAS CHECKED		
NO.		

ORIGINAL SURVEY	BY	DATE
NOTE BOOK		
AREAS CHECKED		
NO.		

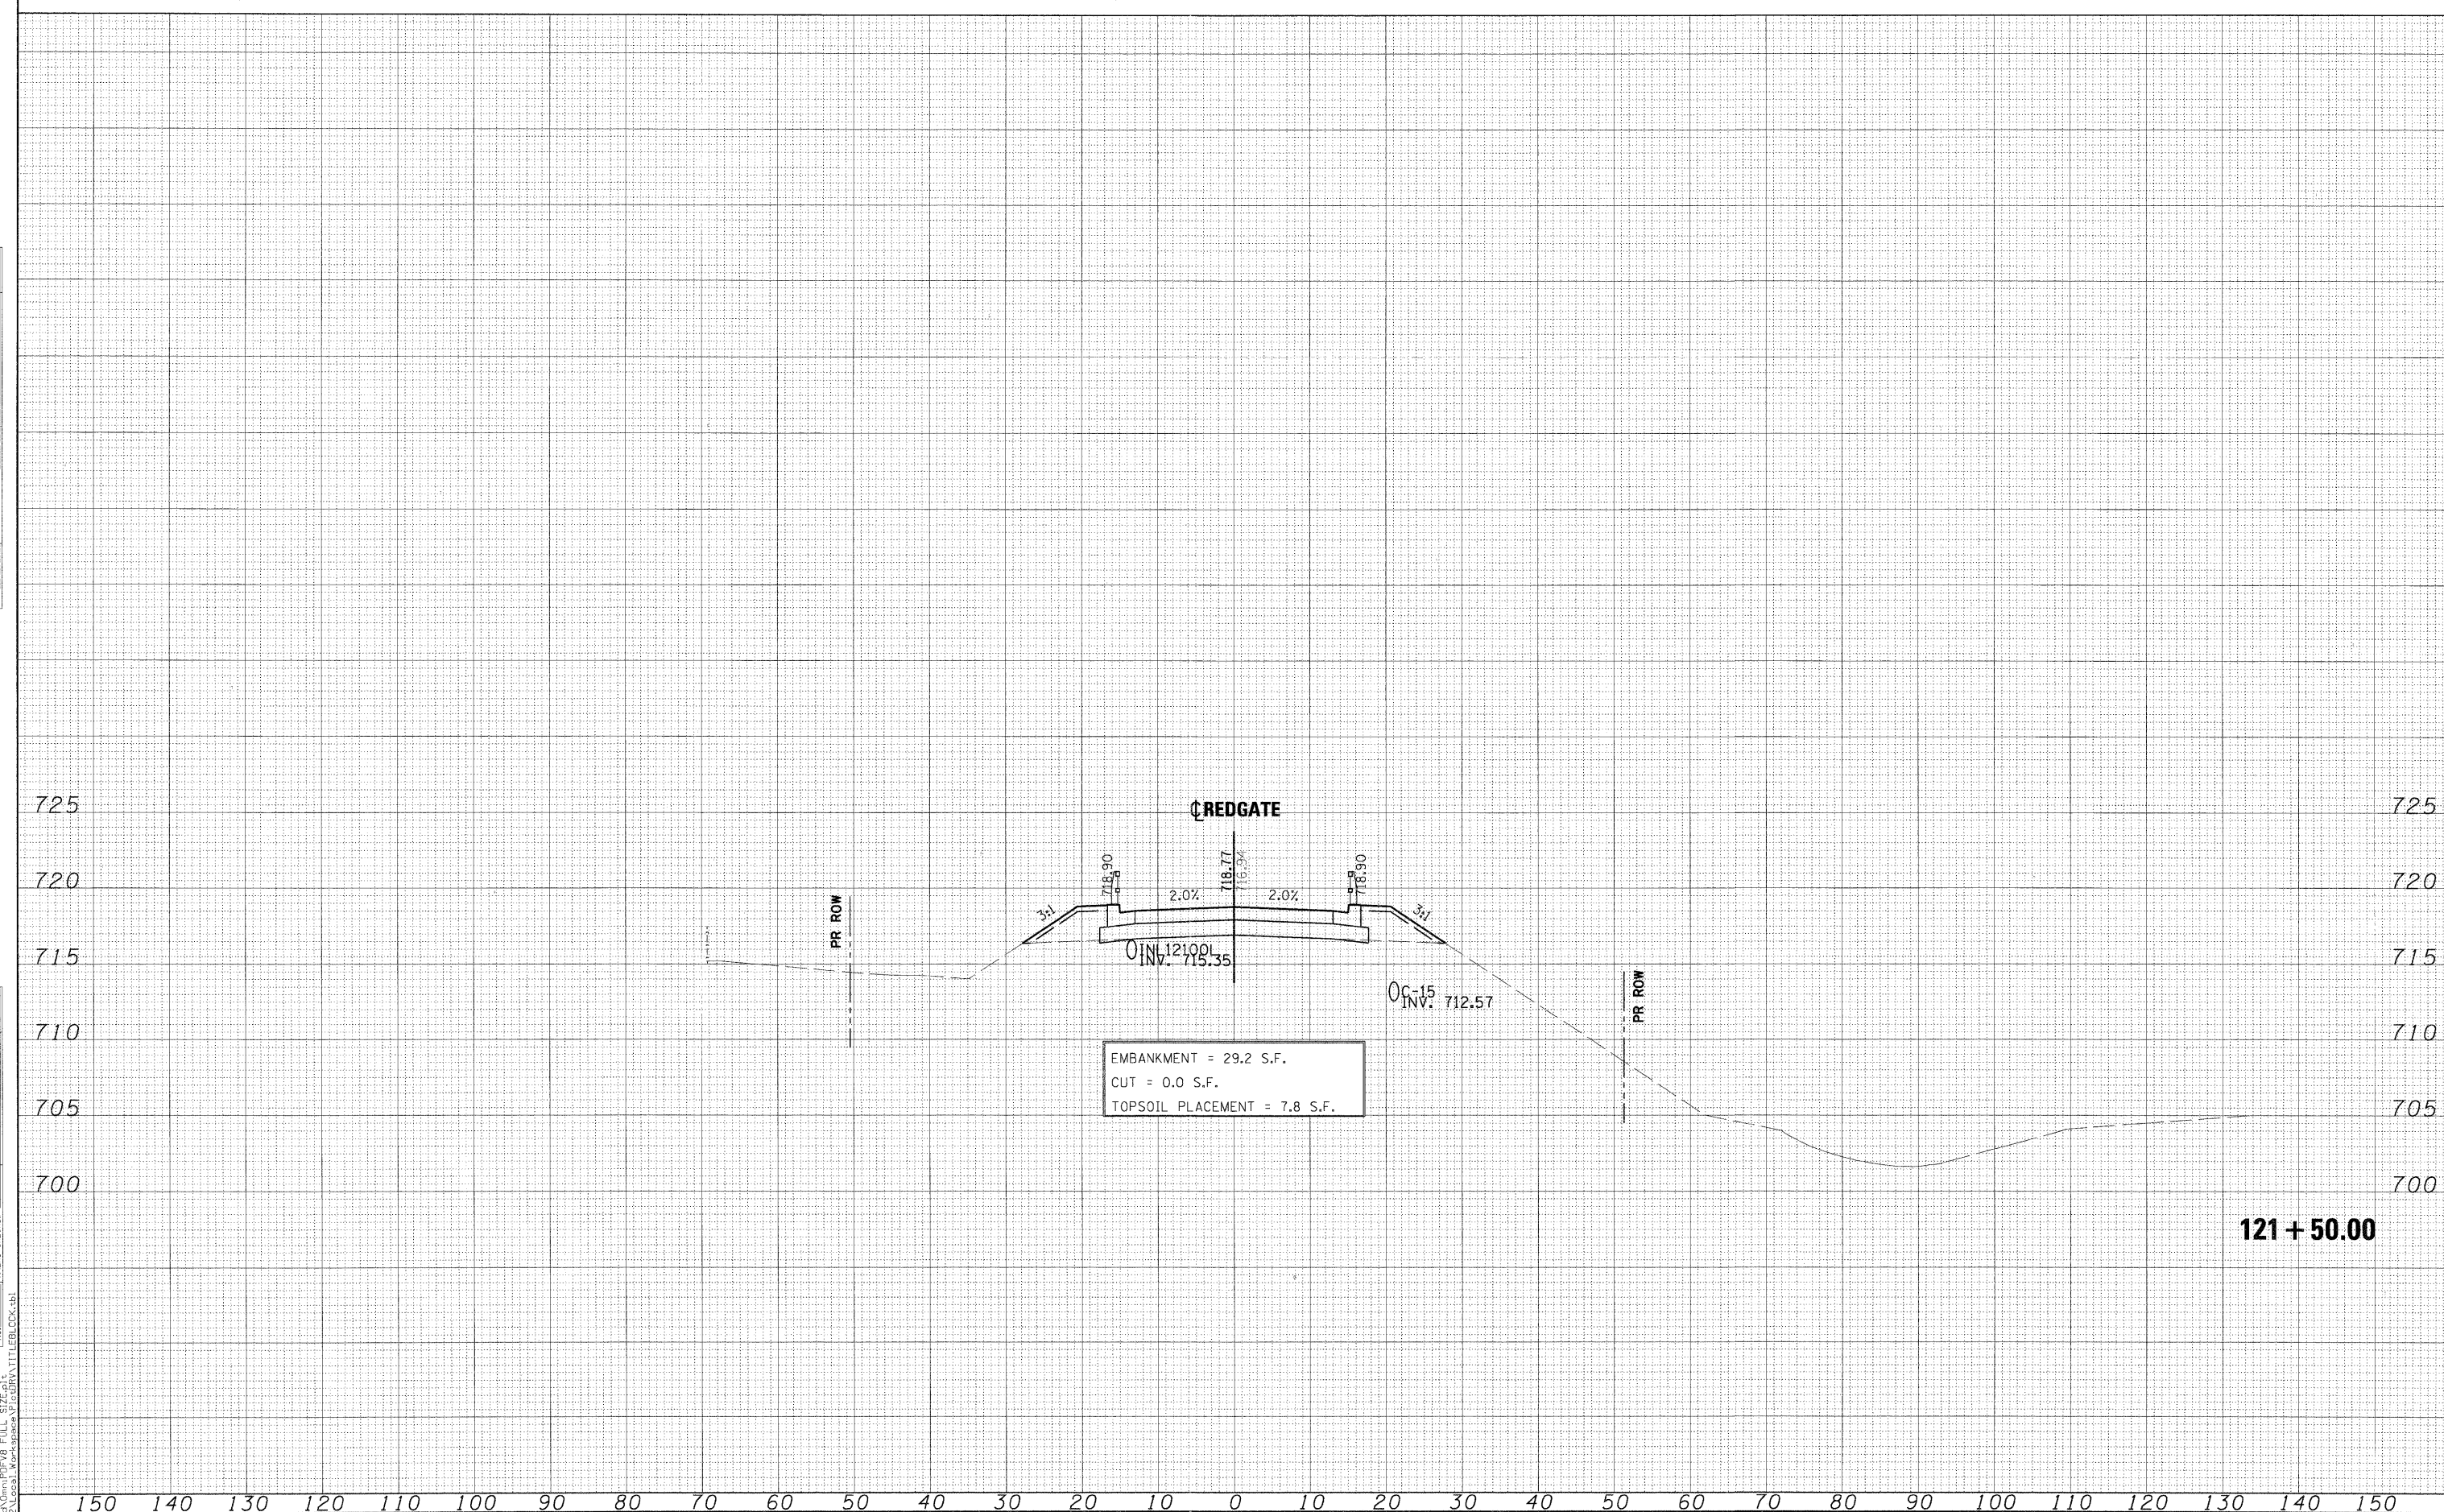

FILE NAME = ...
 USER NAME = mcoleman
 PLOT DATE = 11/9/2011

DESIGNED - MAC
 DRAWN - TMB
 CHECKED - RMT
 DATE - 10/23/2011

REVISED -
 REVISED -
 REVISED -
 REVISED -



CITY OF ST. CHARLES

RED GATE ROAD
 CROSS-SECTIONS

SCALE: SHEET NO. 33 OF 54 SHEETS STA. 121+50.00 TO STA. 121+50.00

F.A. RTE.	SECTION	COUNTY	TOTAL SHEETS	SHEET NO.
	04-00092-00-BR	KANE	440	344
				CONTRACT NO. 63650
ILLINOIS FED. AID PROJECT				