


DATE	
BY	
FINAL SURVEY	
SURVEYED	
PLOTTED	
NOTE BOOK	
AREAS	
AREAS CHECKED	
NO.	

DATE	
BY	
ORIGINAL SURVEY	
SURVEYED	
PLOTTED	
NOTE BOOK	
AREAS	
AREAS CHECKED	
NO.	

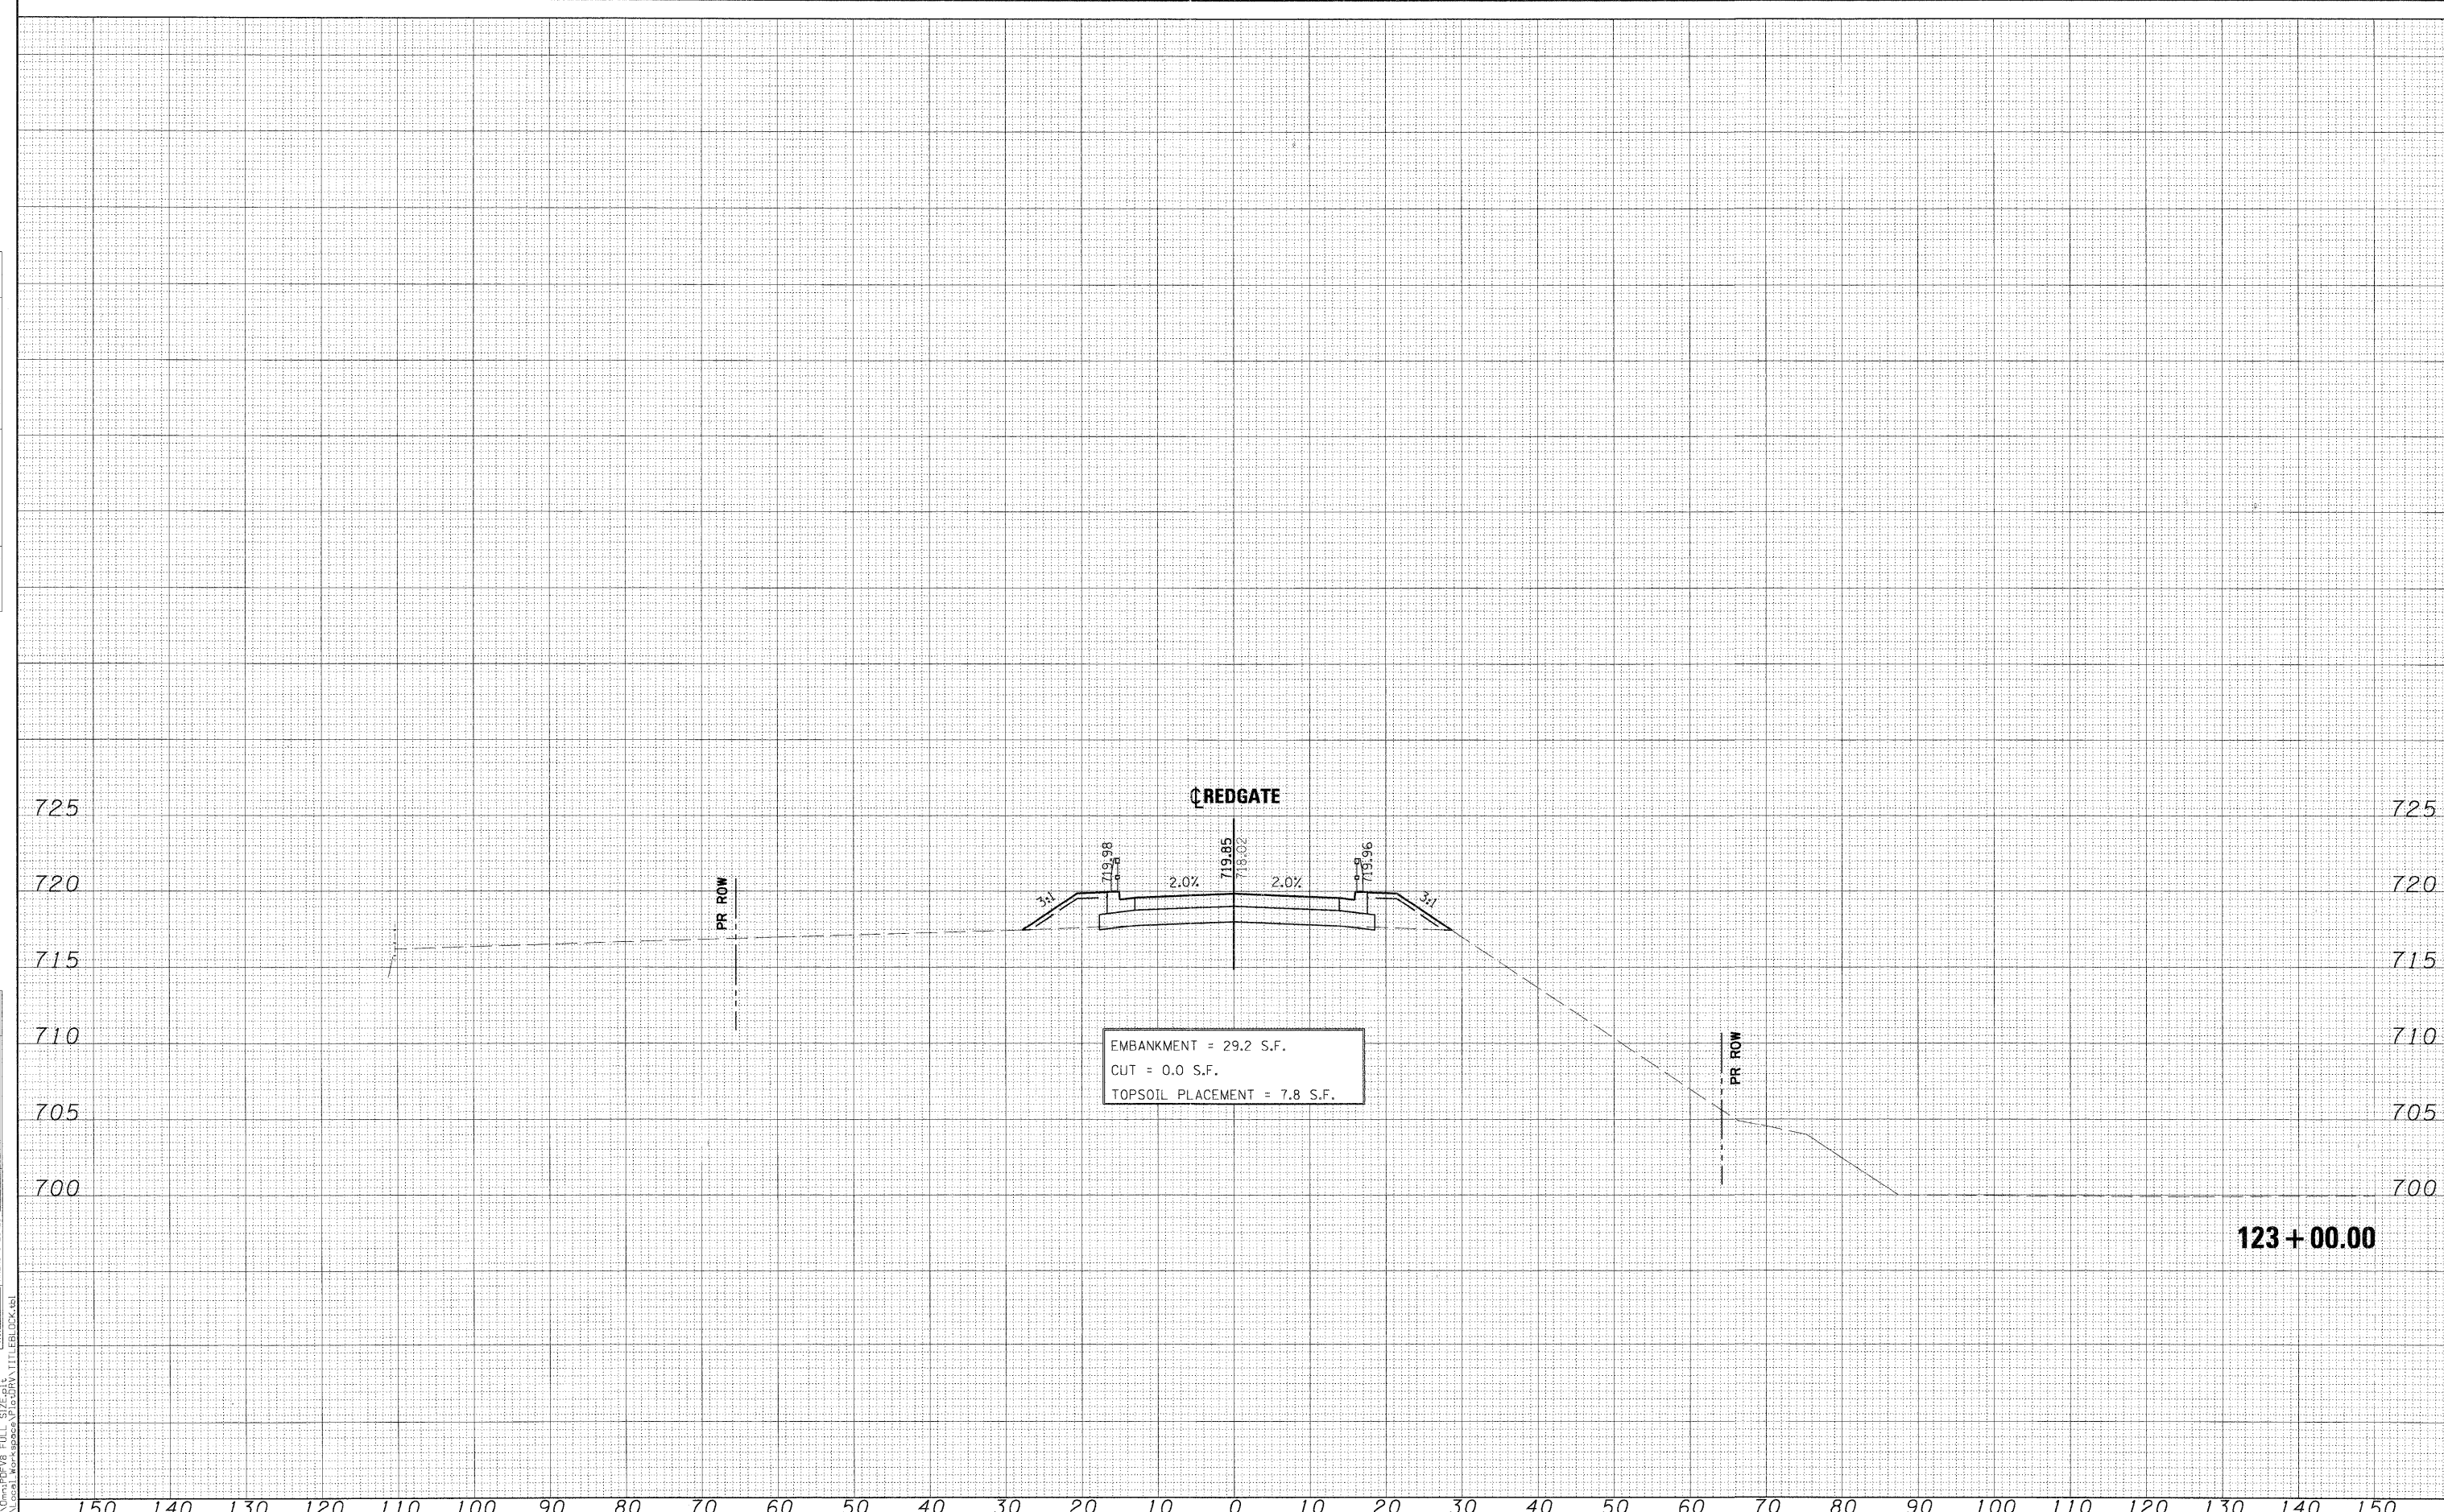

123 + 00.00

FILE NAME =	DESIGNED - MAC	REVISED -
USER NAME = mcolem	DRAWN - TWB	REVISED -
DATE = 10/23/2011	CHECKED - RMT	REVISED -
	DATE = 11/9/2011	REVISED -



CITY OF ST. CHARLES

RED GATE ROAD  
CROSS-SECTIONS

SCALE: SHEET NO. 36 OF 54 SHEETS STA. 123+00.00 TO STA. 123+00.00

F.A. RTE.	SECTION	COUNTY	TOTAL SHEETS	SHEET NO.
	04-00092-00-BR	KANE	440	347
CONTRACT NO. 63650			ILLINOIS FED. AID PROJECT	

PLOT SCALE: 1/4" = 10'-0" PLOT FILE: ...\\cross-sections\REDGATE-PXS.DGN  
 USER: mcolem DATE: 11/9/2011