


FINAL SURVEY	SURVEYED	DATE
NOTE BOOK	REVISIONS	BY
NO.	AREAS	
	CHECKED	

ORIGINAL SURVEY	SURVEYED	DATE
NOTE BOOK	REVISIONS	BY
NO.	AREAS	
	CHECKED	

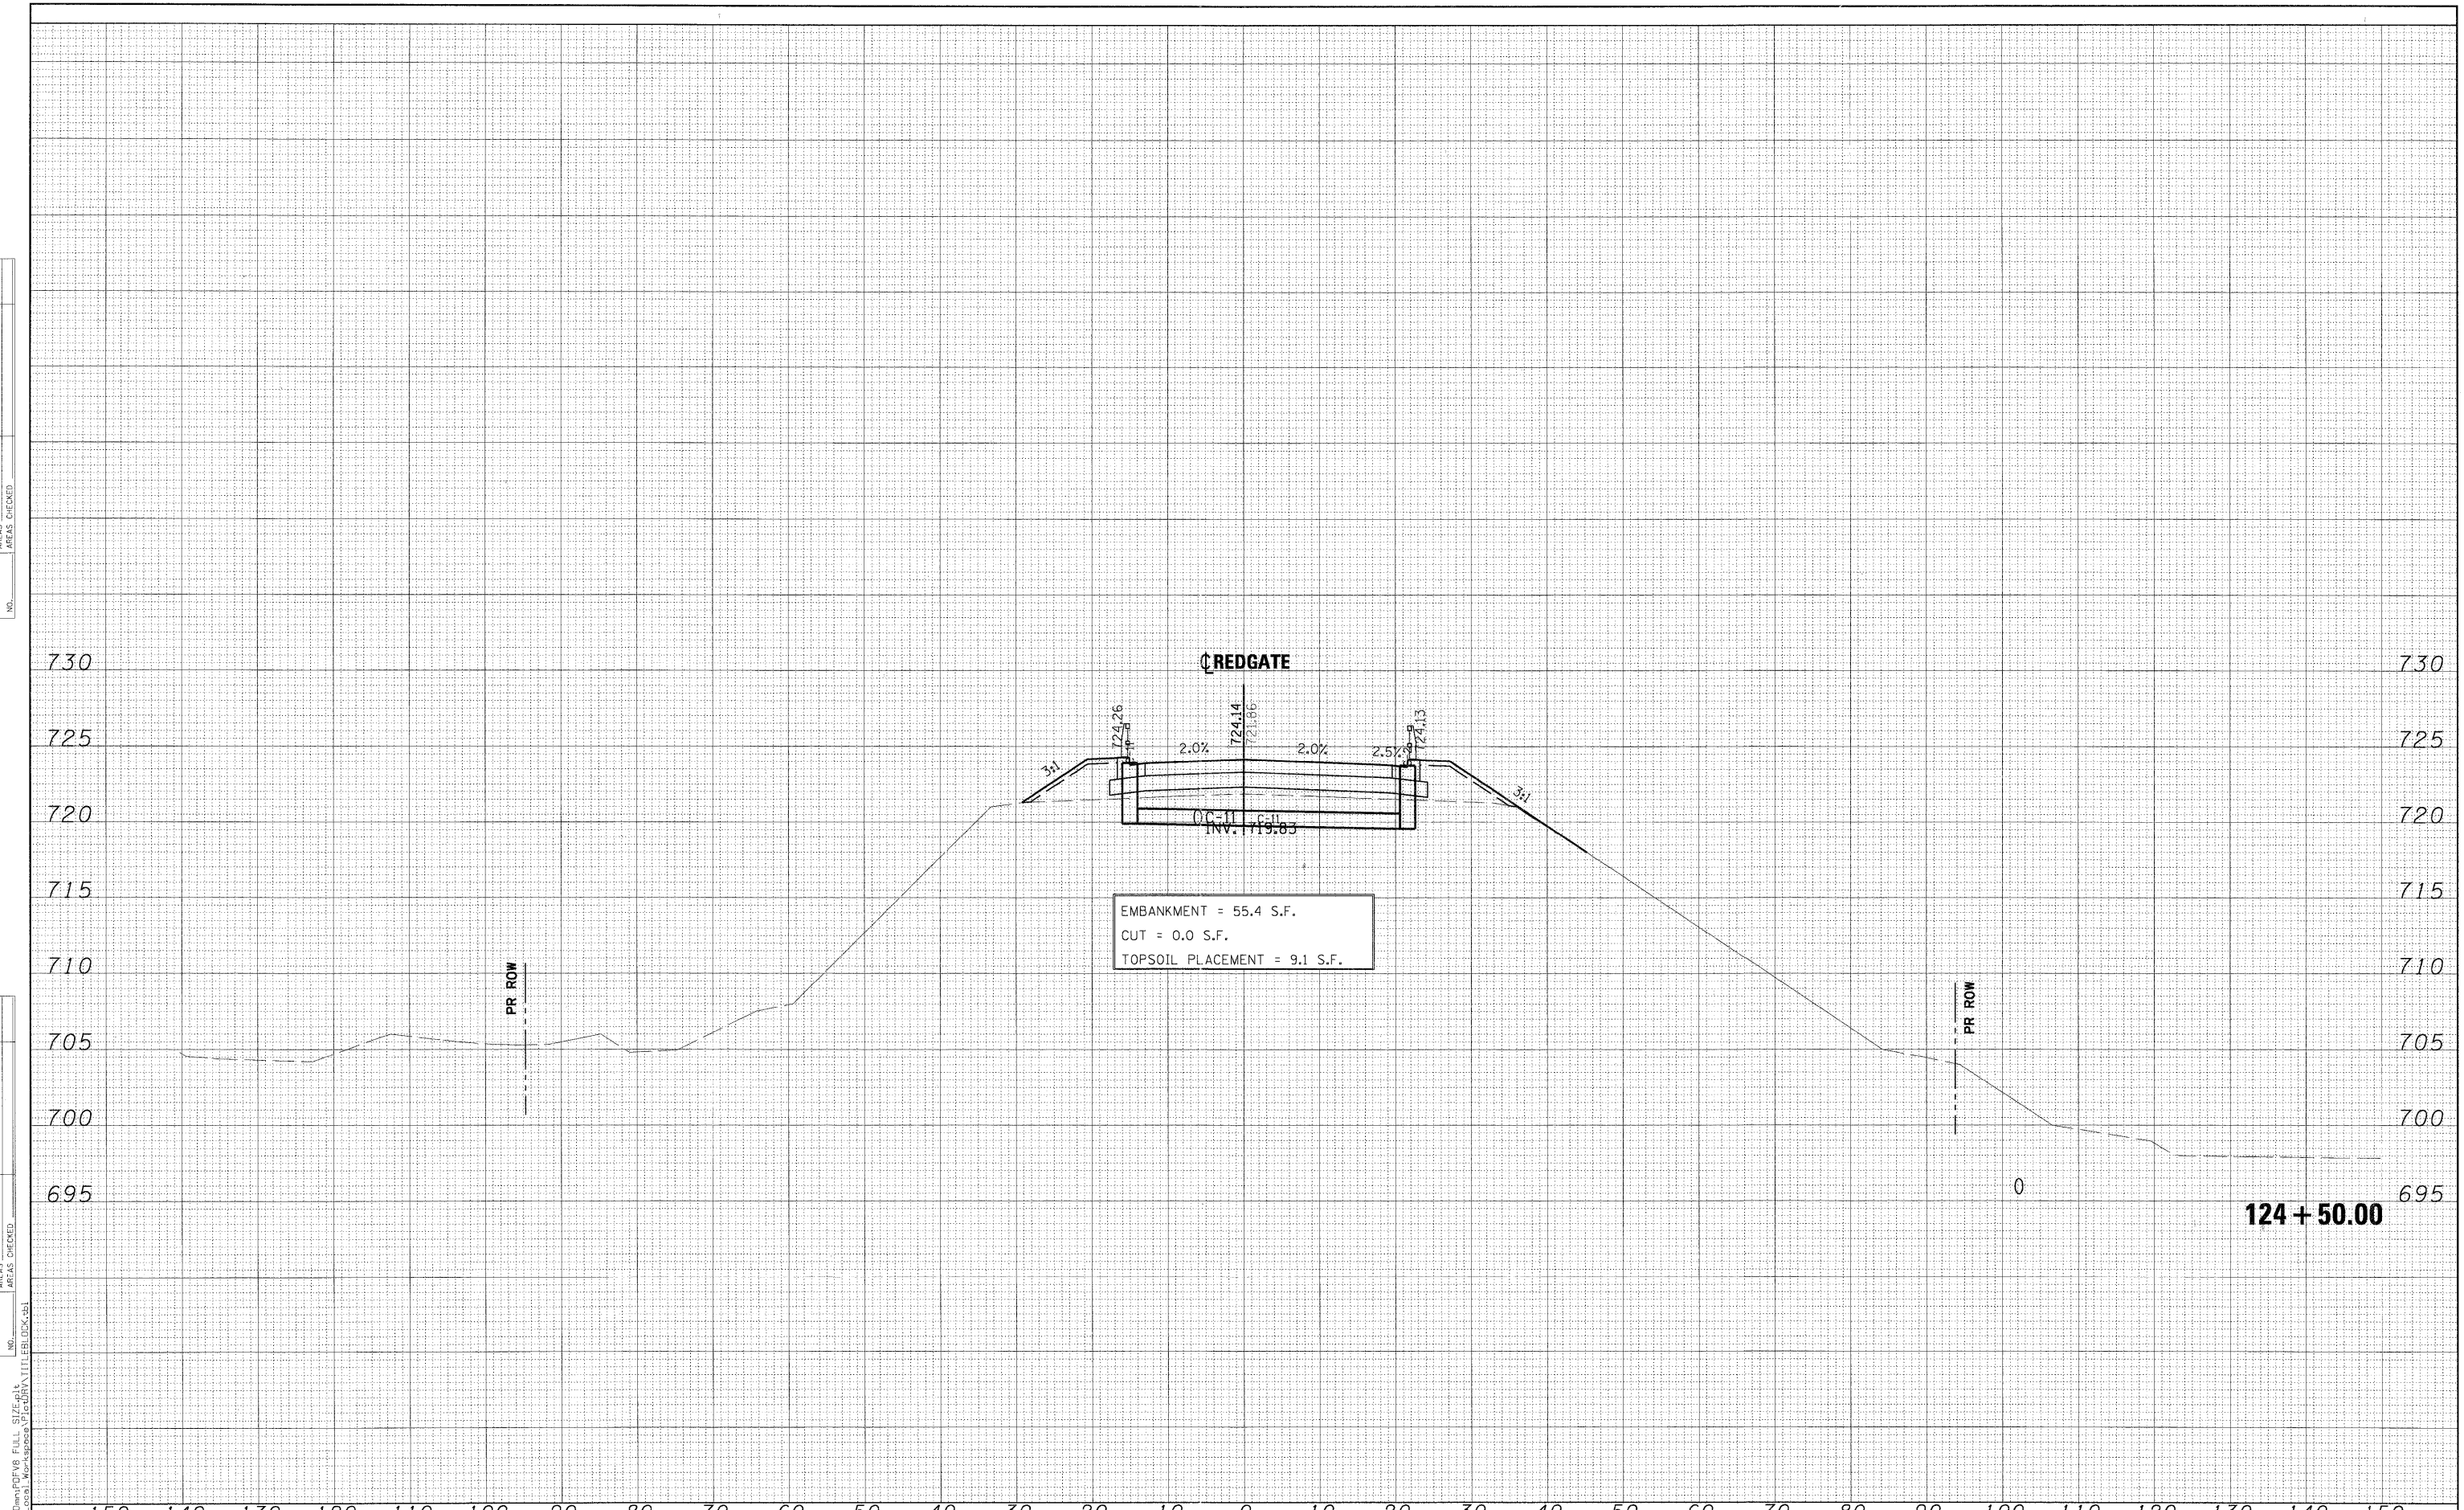

EMBANKMENT = 55.4 S.F.
 CUT = 0.0 S.F.
 TOPSOIL PLACEMENT = 9.1 S.F.

FILE NAME = ...
 USER NAME = rcoleman
 PLOT DATE = 11/9/2011

DESIGNED - MAC
 DRAWN - TMB
 CHECKED - RMT
 DATE - 10/23/2011



CITY OF ST. CHARLES

RED GATE ROAD
 CROSS-SECTIONS

SCALE: SHEET NO. 39 OF 54 SHEETS STA. 124+50.00 TO STA. 124+50.00

F.A. RTE.	SECTION	COUNTY	TOTAL SHEETS	SHEET NO.
	04-00092-00-BR	KANE	440	350
CONTRACT NO. 63650				
ILLINOIS FED. AID PROJECT				