


DATE	
BY	
SURVEYED	
PLOTTED	
NOTE BOOK	
AREAS	
AREAS CHECKED	
NO.	

DATE	
BY	
SURVEYED	
PLOTTED	
NOTE BOOK	
AREAS	
AREAS CHECKED	
NO.	

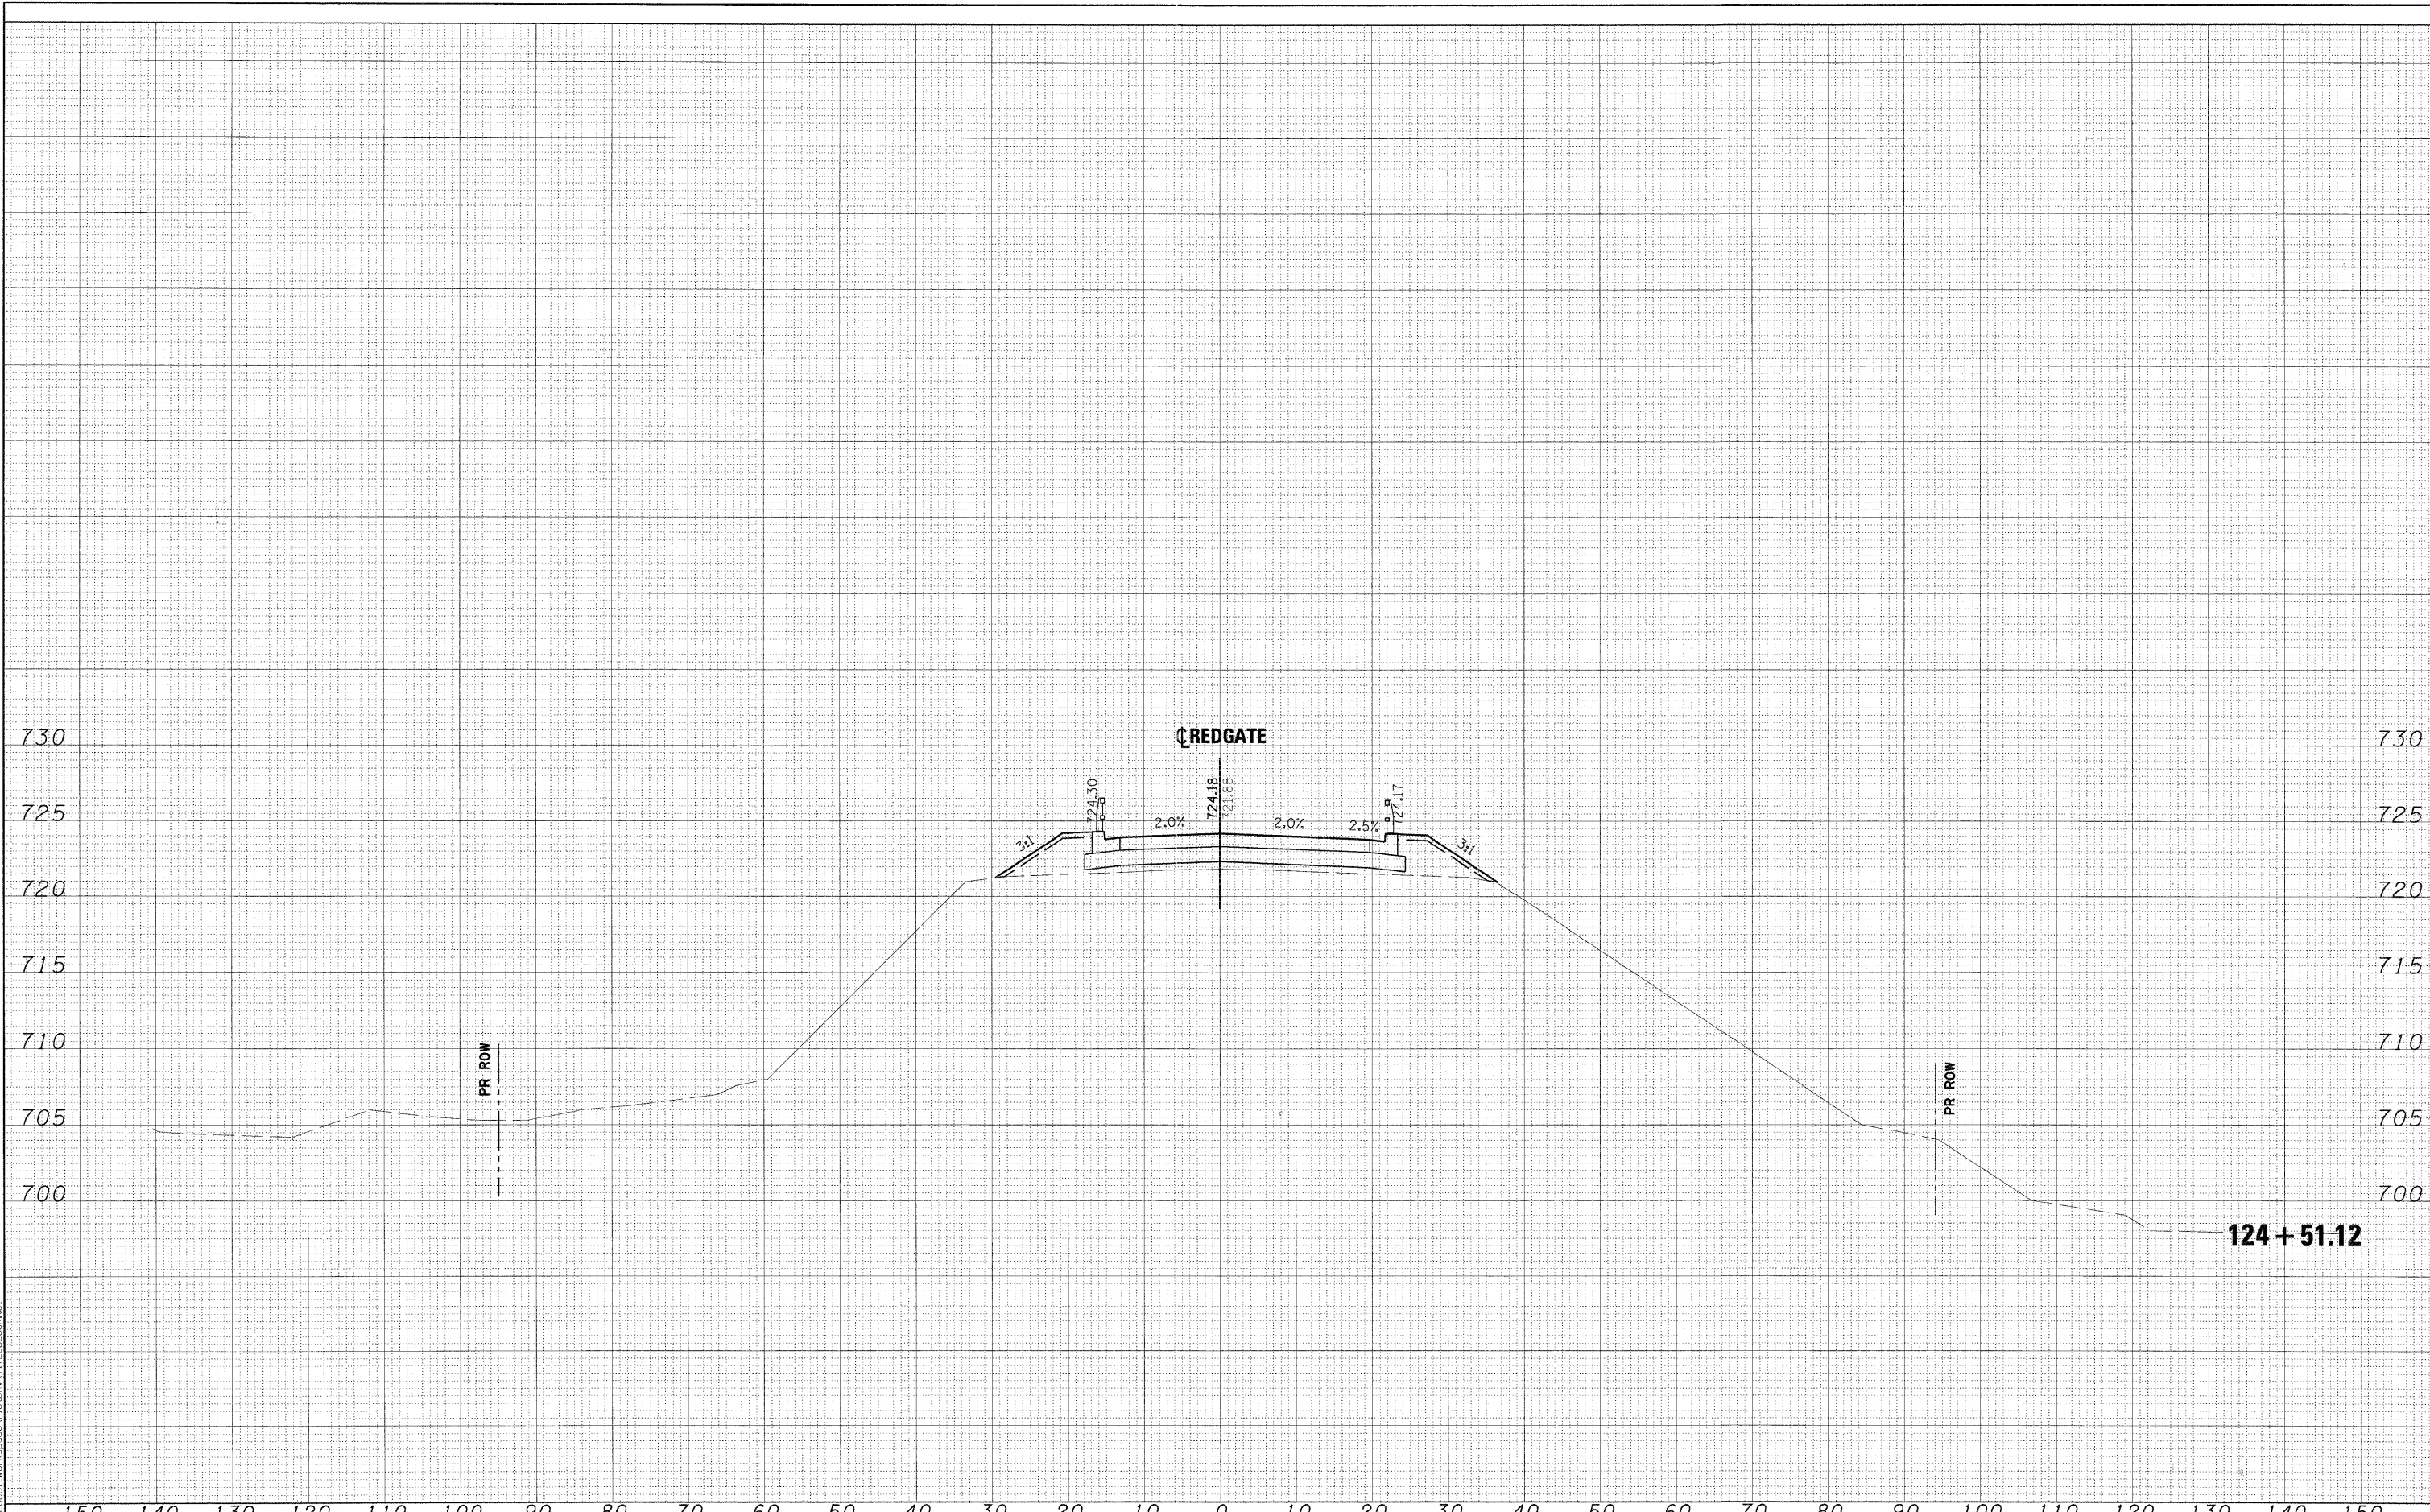

PLOT SCALE: 1/8" = 10'-0"  
 X:\1182005\1182005\1182005\Local Workspace\1182005\1182005.dwg

FILE NAME = ... \Cross_sections\REDGATE-PXS.DGN	DESIGNED - MAC	REVISED -	 <b>CITY OF ST. CHARLES</b> 	<b>RED GATE ROAD CROSS-SECTIONS</b>		F.A. RTE.	SECTION	COUNTY	TOTAL SHEETS	SHEET NO.
USER NAME = mcoleman	DRAWN - TMB	REVISED -				04-00092-00-BR	KANE	440	351	
DATE = 11/9/2011	CHECKED - RMT	REVISED -				CONTRACT NO. 63650				
PLOT DATE = 11/9/2011	DATE = 10/23/2011	REVISED -				ILLINOIS FED. AID PROJECT				
SCALE:				SHEET NO. 40 OF 54 SHEETS		STA. 124+51.12 TO STA. 124+51.12				