


FINAL SURVEY	DATE
SURVEYED	
PLOTTED	
NOTE BOOK	
AREAS	
AREAS CHECKED	
NO.	

ORIGINAL SURVEY	DATE
SURVEYED	
PLOTTED	
NOTE BOOK	
AREAS	
AREAS CHECKED	
NO.	

PLT SCALE: 1/8" = 1'-0" PLOT DATE: 11/9/2011  
 FILE NAME: ...\\Cross-sections\REDGATE-PXS.DGN  
 USER NAME: mcoleman  
 PLOT DATE: 11/9/2011

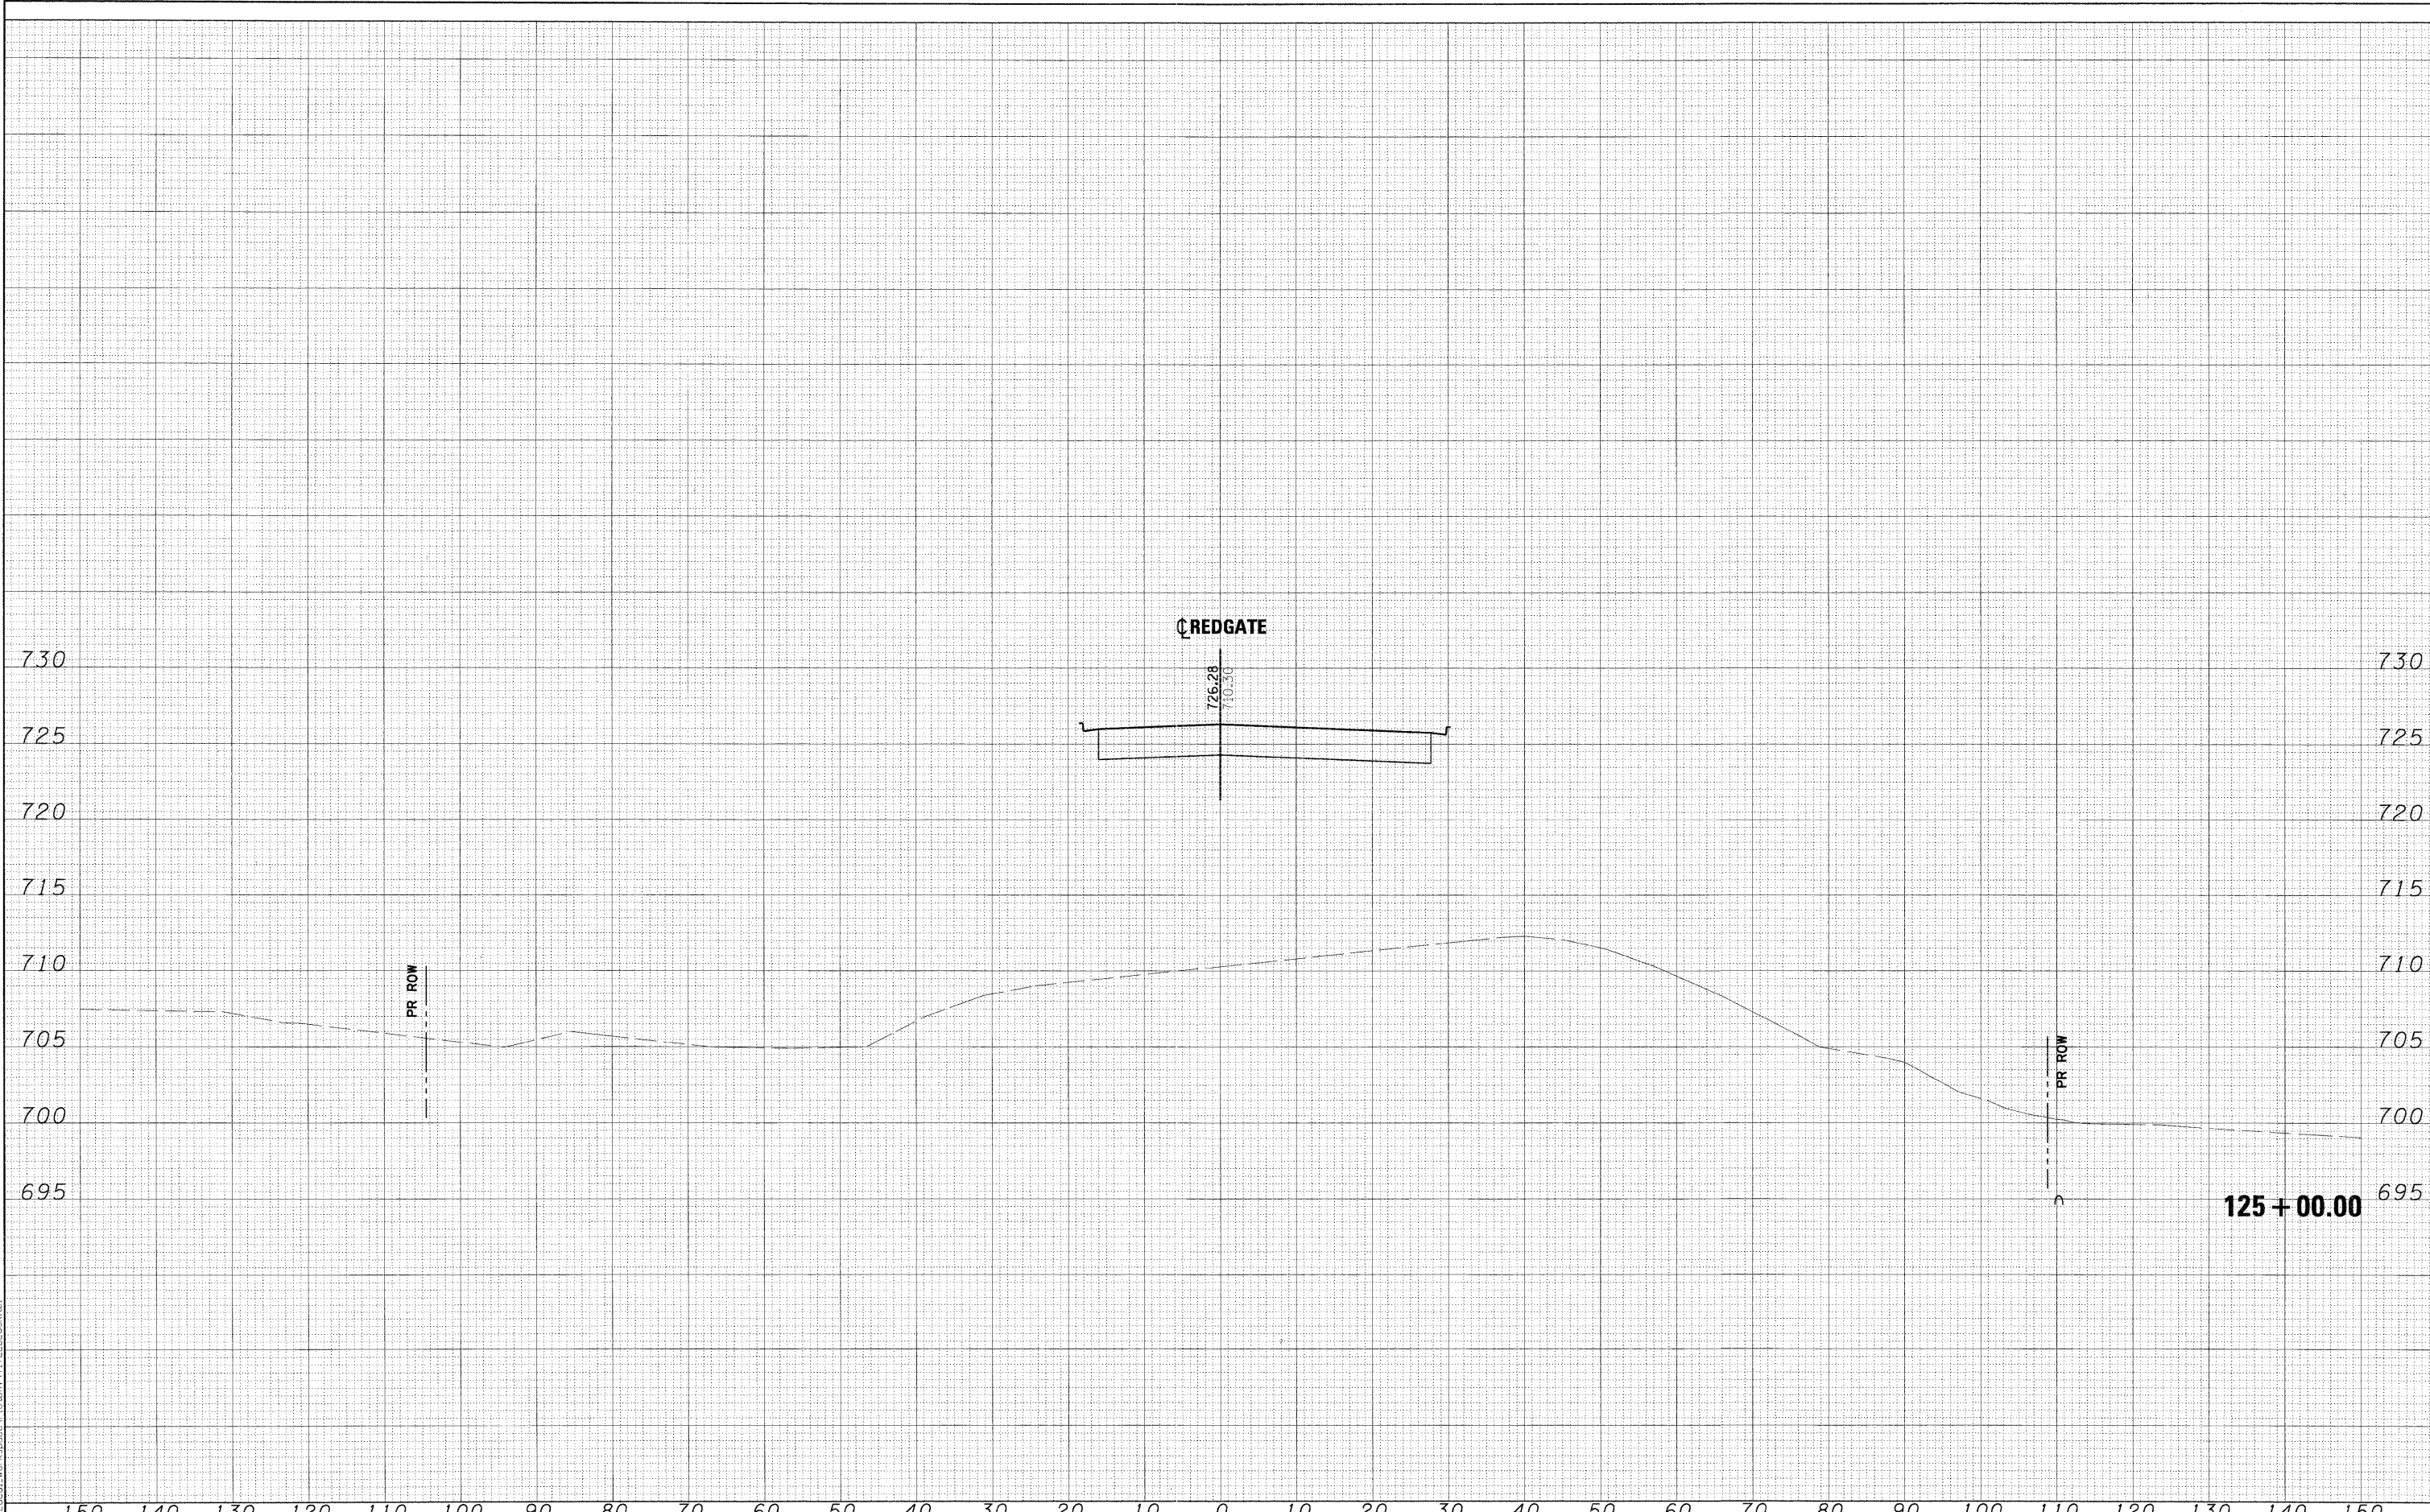

FILE NAME =	DESIGNED - MAC	REVISED -
...\\Cross-sections\REDGATE-PXS.DGN	DRAWN - TWB	REVISED -
USER NAME = mcoleman	CHECKED - RMT	REVISED -
PLOT DATE = 11/9/2011	DATE - 10/23/2011	REVISED

DESIGNED - MAC	REVISED -
DRAWN - TWB	REVISED -
CHECKED - RMT	REVISED -
DATE - 10/23/2011	REVISED



CITY OF ST. CHARLES

RED GATE ROAD  
CROSS-SECTIONS

SCALE: SHEET NO. 41 OF 54 SHEETS STA. 125+00.00 TO STA. 125+00.00

F.A. RTE.	SECTION	COUNTY	TOTAL SHEETS	SHEET NO.
	04-00092-00-BR	KANE	440	352
CONTRACT NO. 63650			ILLINOIS FED. AID PROJECT	