




DATE	
BY	
FINAL SURVEY	
SURVEYED	
PLOTTED	
NOTE BOOK	
AREAS	
AREAS CHECKED	
NO.	

DATE	
BY	
ORIGINAL SURVEY	
SURVEYED	
PLOTTED	
NOTE BOOK	
AREAS	
AREAS CHECKED	
NO.	

PLOT SCALE: 1/8" = 1'-0" (1/8" = 1'-0")
 FILE NAME: ...\\Cross-sections\REDGATE-PXS.DGN
 USER NAME: mcoleman
 PLOT DATE: 11/9/2011

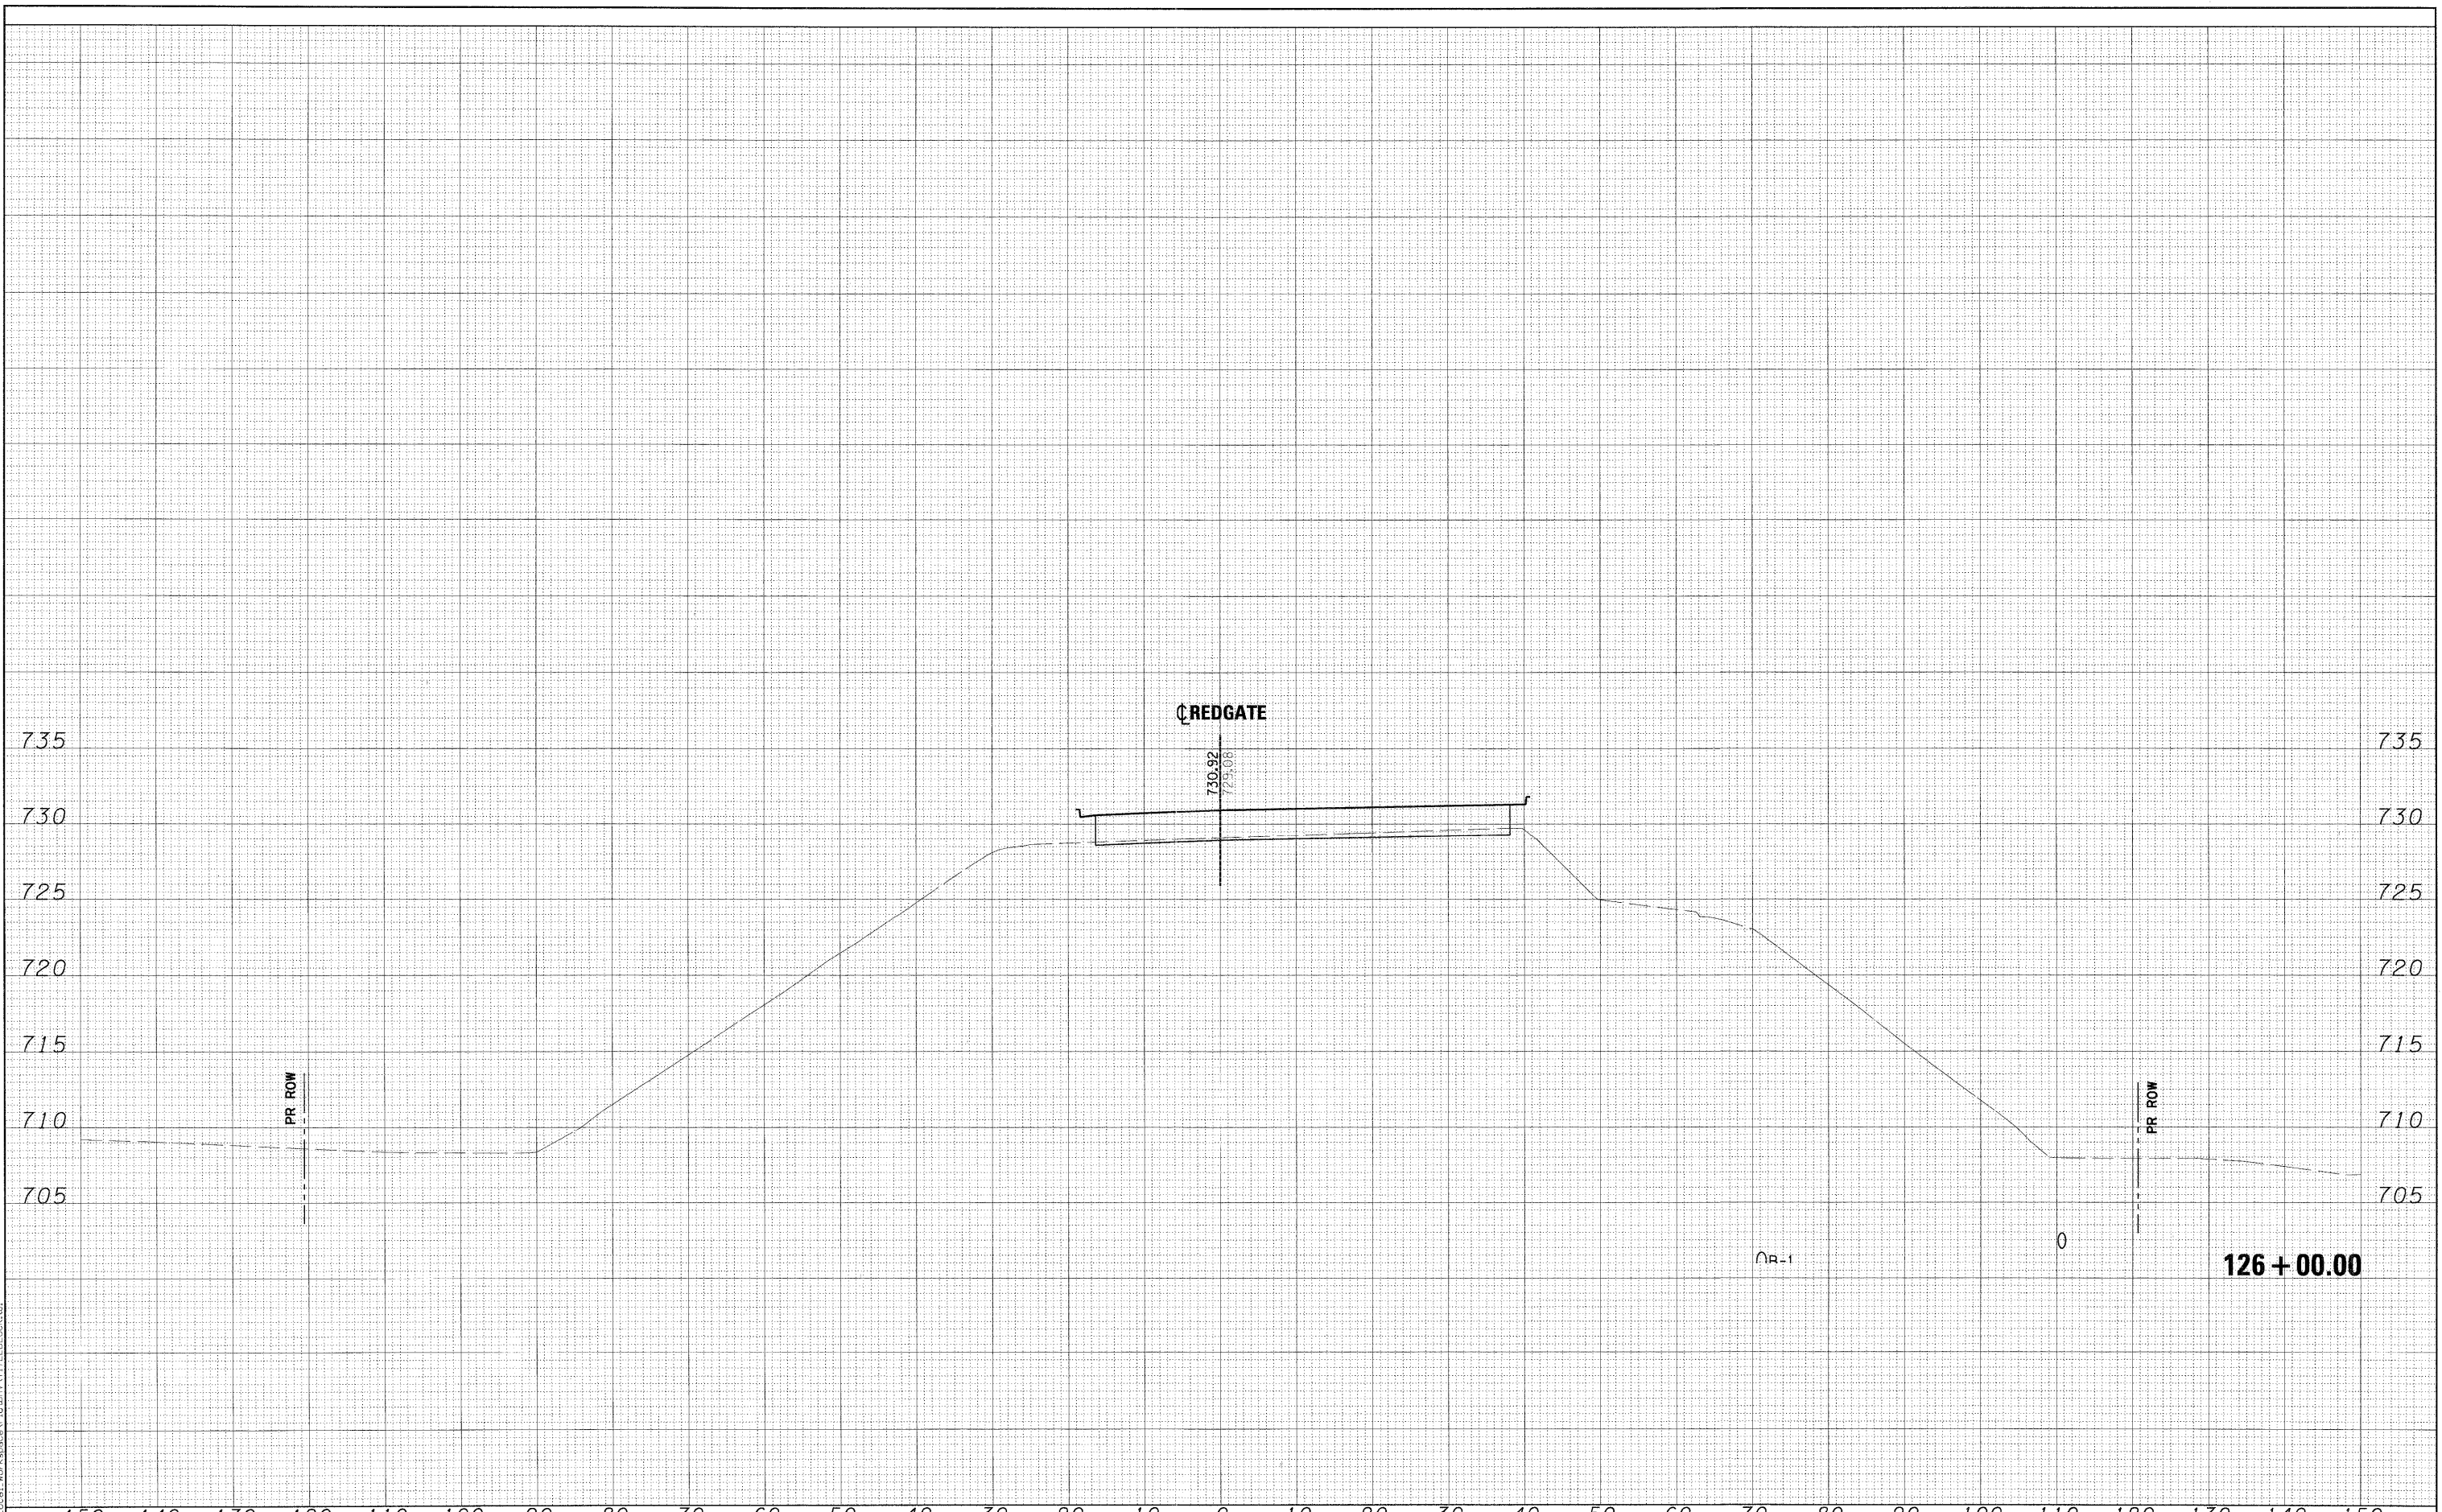

150	140	130	120	110	100	90	80	70	60	50	40	30	20	10	0	10	20	30	40	50	60	70	80	90	100	110	120	130	140	150						
FILE NAME =	DESIGNED - MAC	REVISED -	  CITY OF ST. CHARLES															RED GATE ROAD CROSS-SECTIONS				F.A. RTE.	SECTION	COUNTY	TOTAL SHEETS	SHEET NO.										
...\\Cross-sections\REDGATE-PXS.DGN	DRAWN - TMB	REVISED -																				04-00092-00-BR	KANE	440	354											
USER NAME = mcoleman	CHECKED - RMT	REVISED -																				CONTRACT NO. 63650														
PLOT DATE = 11/9/2011	DATE - 10/23/2011	REVISED -																				ILLINOIS FED. AID PROJECT														
SCALE:															SHEET NO. 43 OF 54 SHEETS												STA. 126+00.00 TO STA. 126+00.00									