


DATE	
BY	
FINAL SURVEY	
SURVEYED	
PLOTTED	
NOTE BOOK	
AREAS	
AREAS CHECKED	
NO.	

DATE	
BY	
ORIGINAL SURVEY	
SURVEYED	
PLOTTED	
NOTE BOOK	
AREAS	
AREAS CHECKED	
NO.	

PLOT SCALE: 1/8" = 1'-0" (1/4" = 1'-0")
 FILE NAME: ...Cross.sections\REDGATE-PXS.DGN
 USER NAME: mcoleman
 PLOT DATE: 11/9/2011

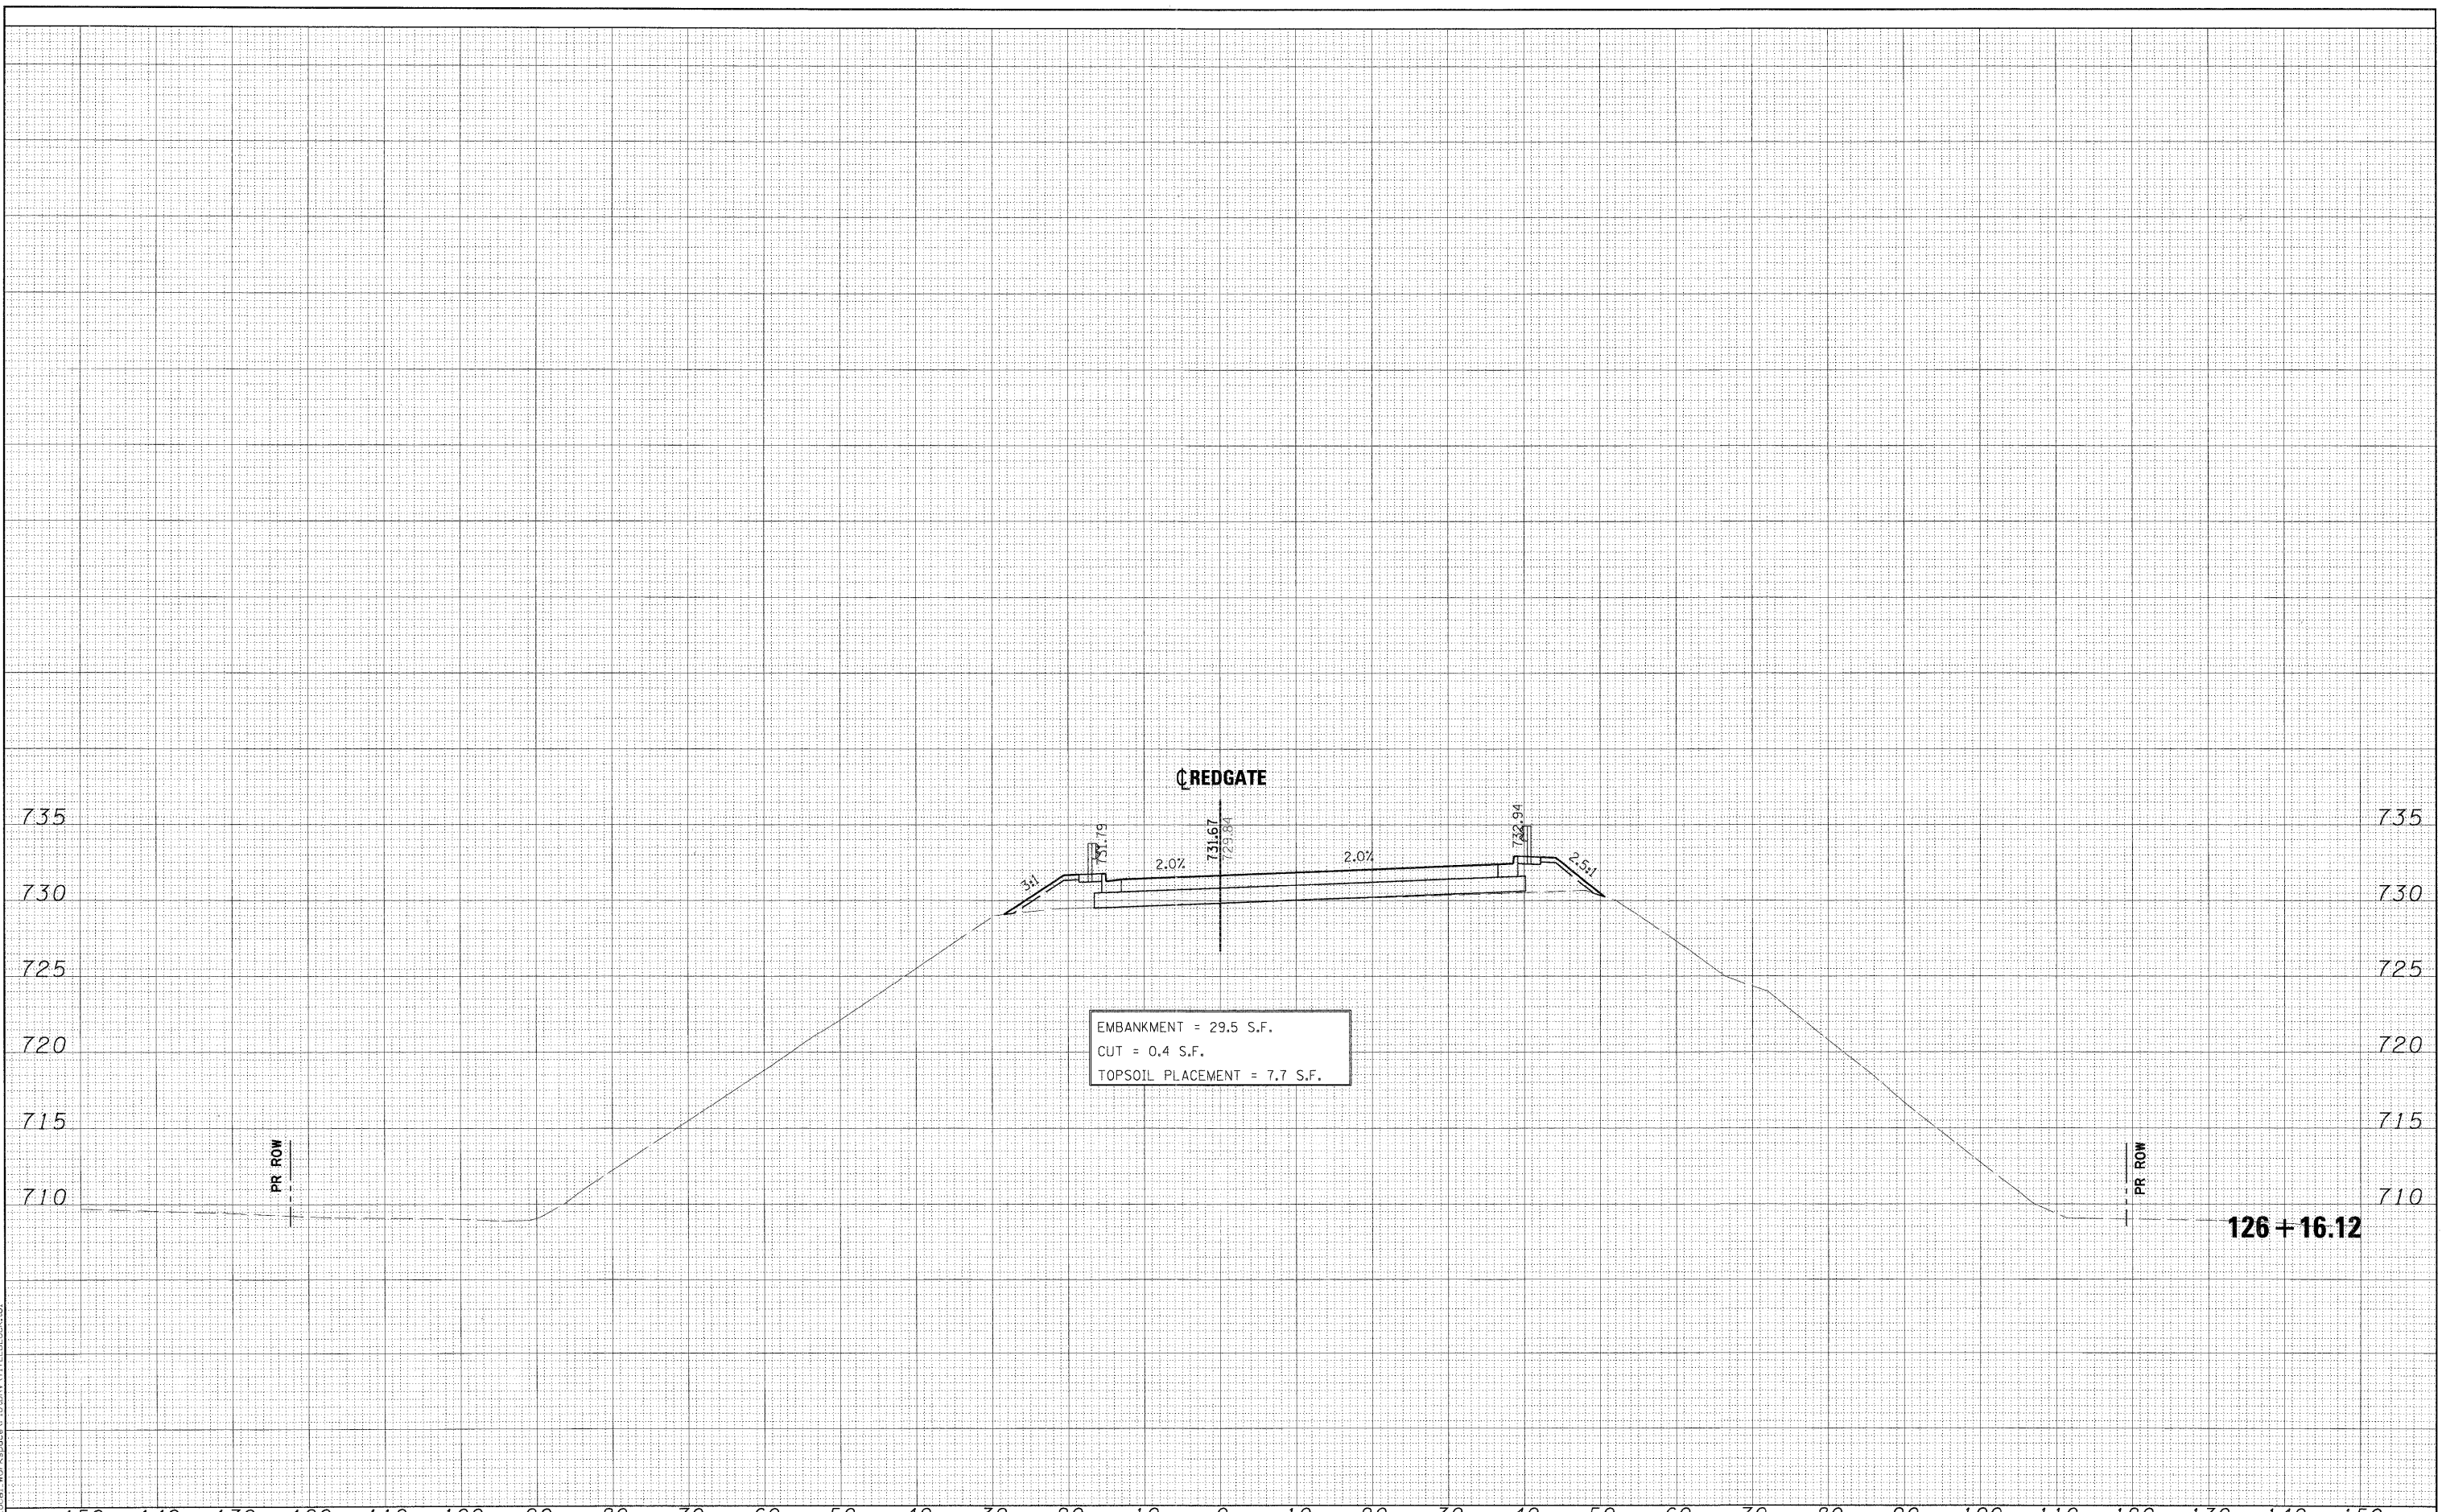

FILE NAME =	DESIGNED - MAC	REVISED -
...Cross.sections\REDGATE-PXS.DGN	DRAWN - TMB	REVISED -
USER NAME = mcoleman	CHECKED - RMT	REVISED -
PLOT DATE = 11/9/2011	DATE - 10/23/2011	REVISED -



CITY OF ST. CHARLES

RED GATE ROAD
CROSS-SECTIONS

SCALE: SHEET NO. 44 OF 54 SHEETS STA. 126+16.12 TO STA. 126+16.12

F.A. RTE.	SECTION	COUNTY	TOTAL SHEETS	SHEET NO.
	04-00092-00-BR	KANE	440	355
CONTRACT NO. 63650			ILLINOIS FED. AID PROJECT	