


FINAL SURVEY	DATE
SURVEYED	
PLOTTED	
NOTE BOOK	
AREAS CHECKED	
NO.	

ORIGINAL SURVEY	DATE
SURVEYED	
PLOTTED	
NOTE BOOK	
AREAS CHECKED	
NO.	

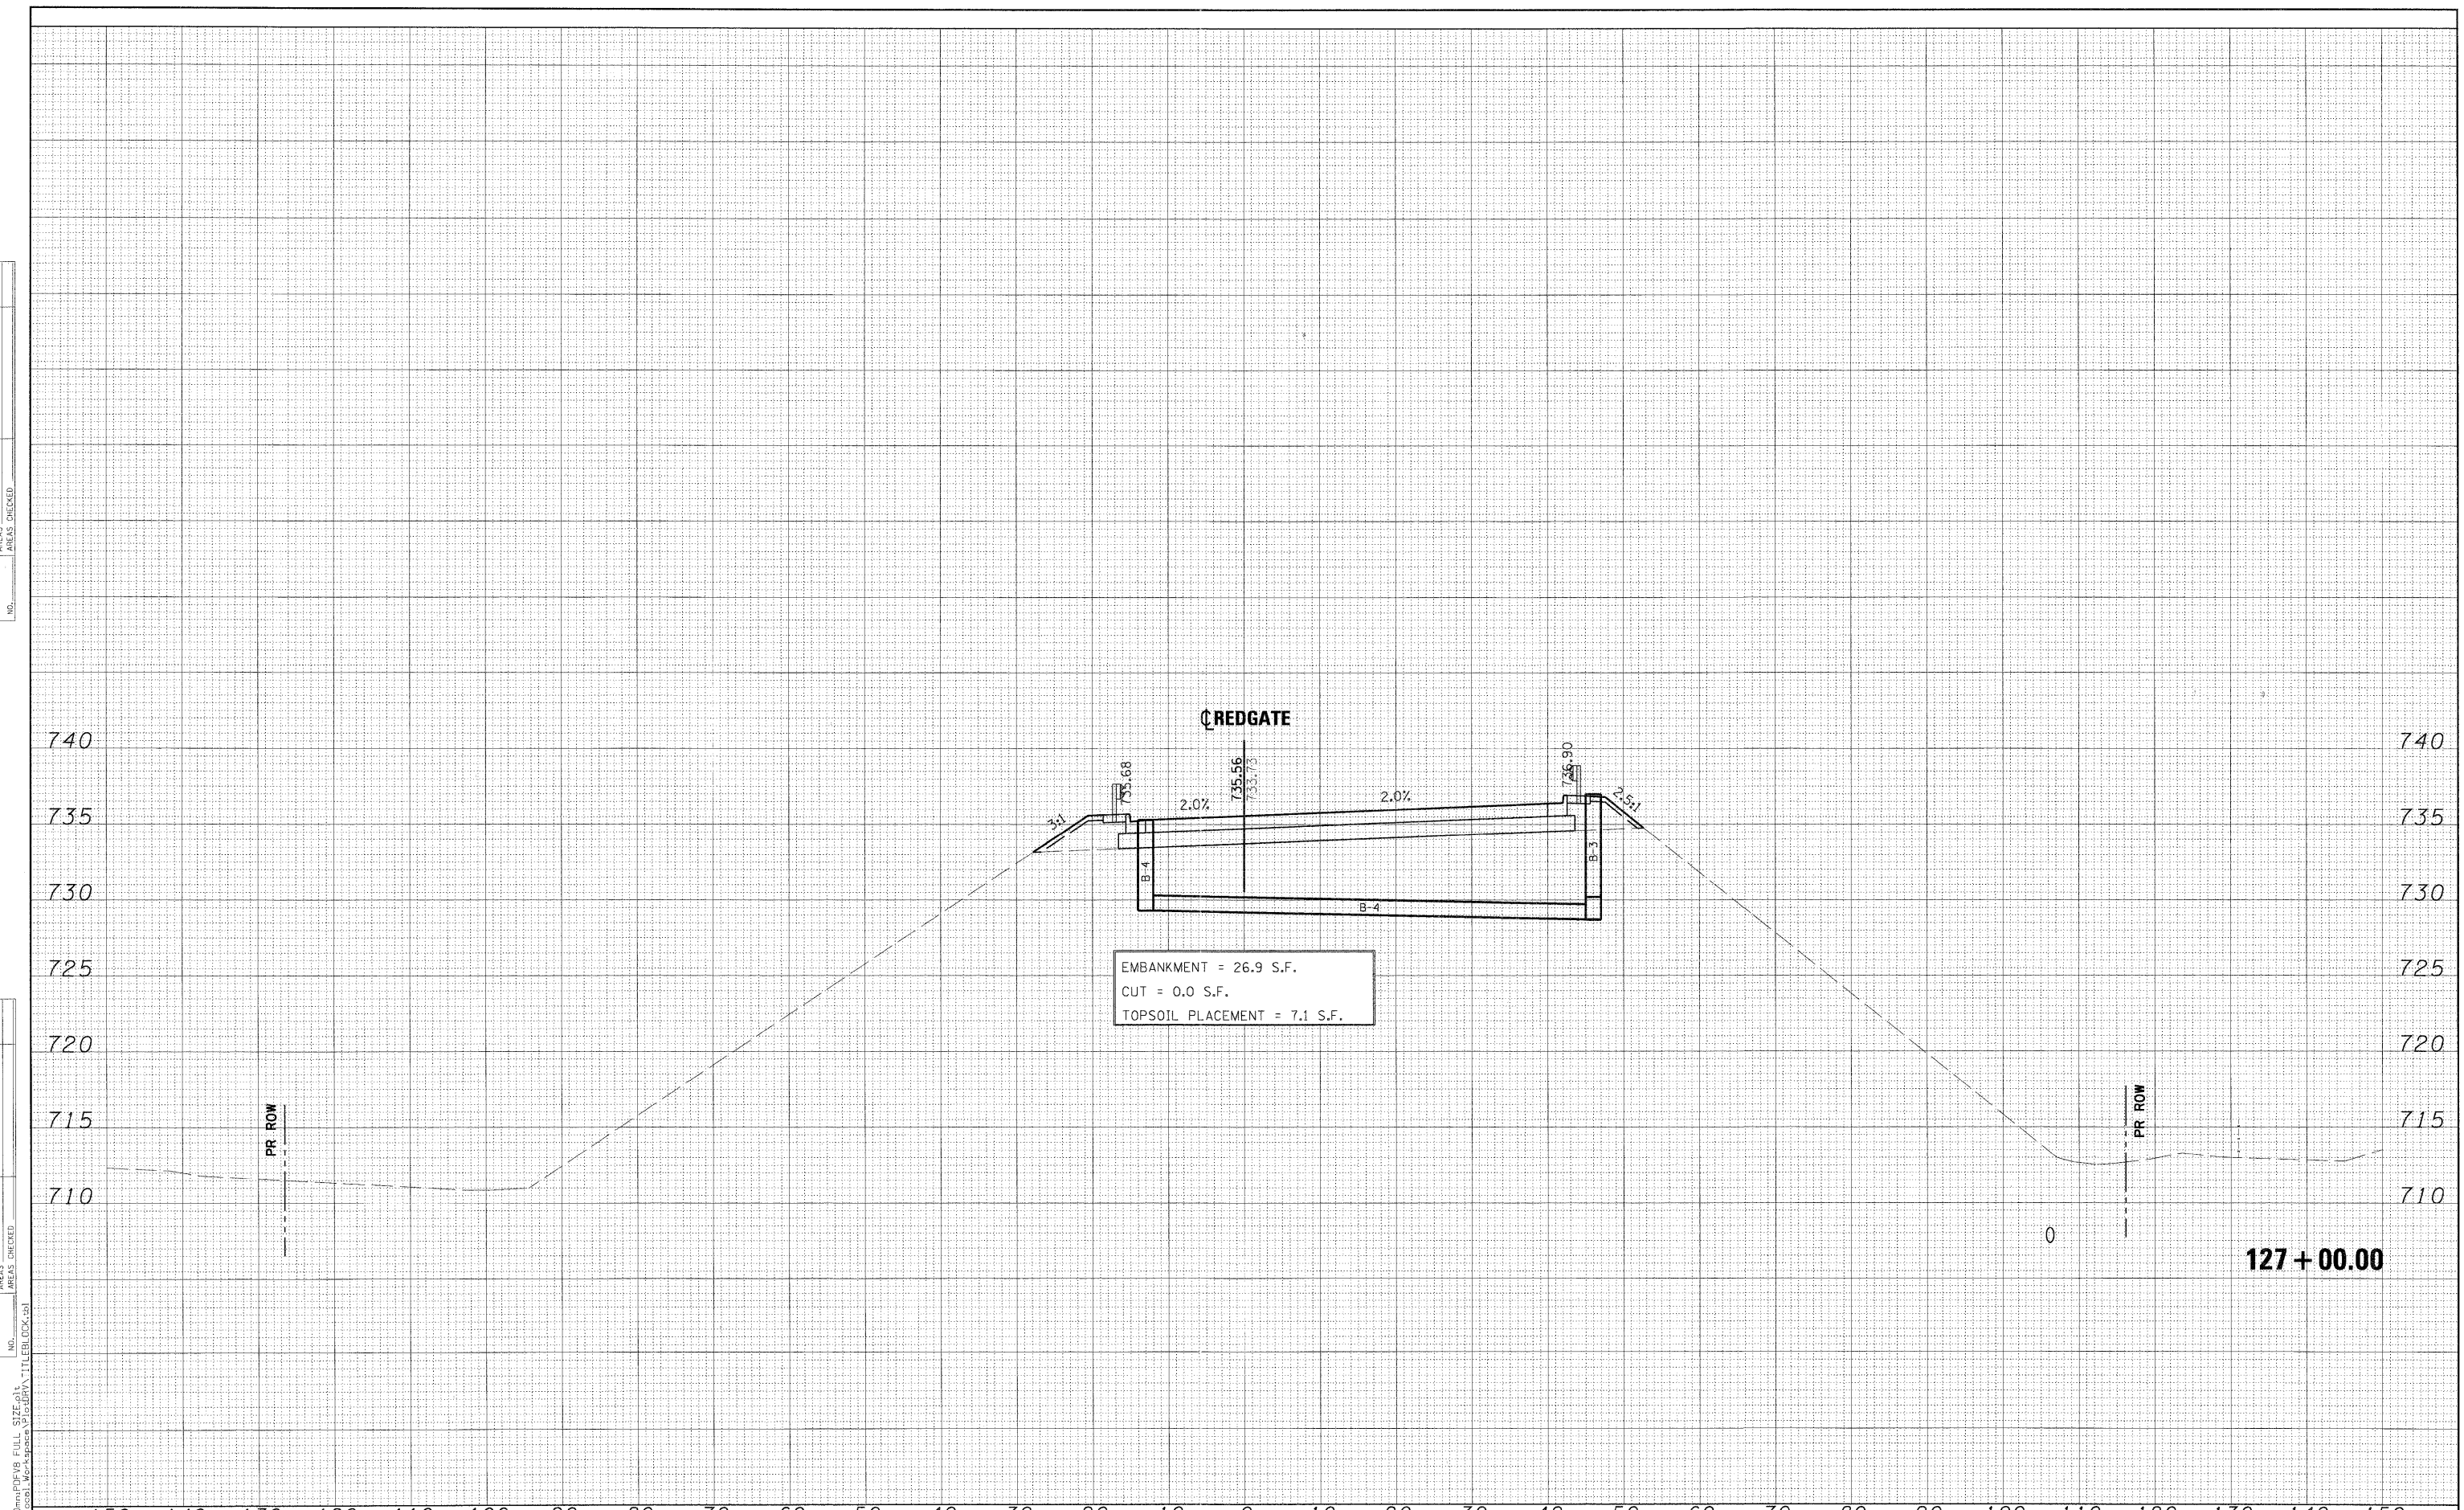

FILE NAME = ...Cross.sections\REDGATE-PXS.DGN
 USER NAME = mcoleman
 PLOT DATE = 11/9/2011

DESIGNED - MAC	REVISED -
DRAWN - TMB	REVISED -
CHECKED - RMT	REVISED -
DATE - 10/23/2011	REVISED -



CITY OF ST. CHARLES

RED GATE ROAD
CROSS-SECTIONS

SCALE: SHEET NO. 46 OF 54 SHEETS STA. 127+00.00 TO STA. 127+00.00

F.A. RTE.	SECTION	COUNTY	TOTAL SHEETS	SHEET NO.
	04-00092-00-BR	KANE	440	357
				CONTRACT NO. 63650
ILLINOIS FED. AID PROJECT				