


DATE	
BY	
FINAL SURVEY	
SURVEYED	
PLOTTED	
NOTE BOOK	
AREAS CHECKED	
NO.	

DATE	
BY	
ORIGINAL SURVEY	
SURVEYED	
PLOTTED	
NOTE BOOK	
AREAS CHECKED	
NO.	

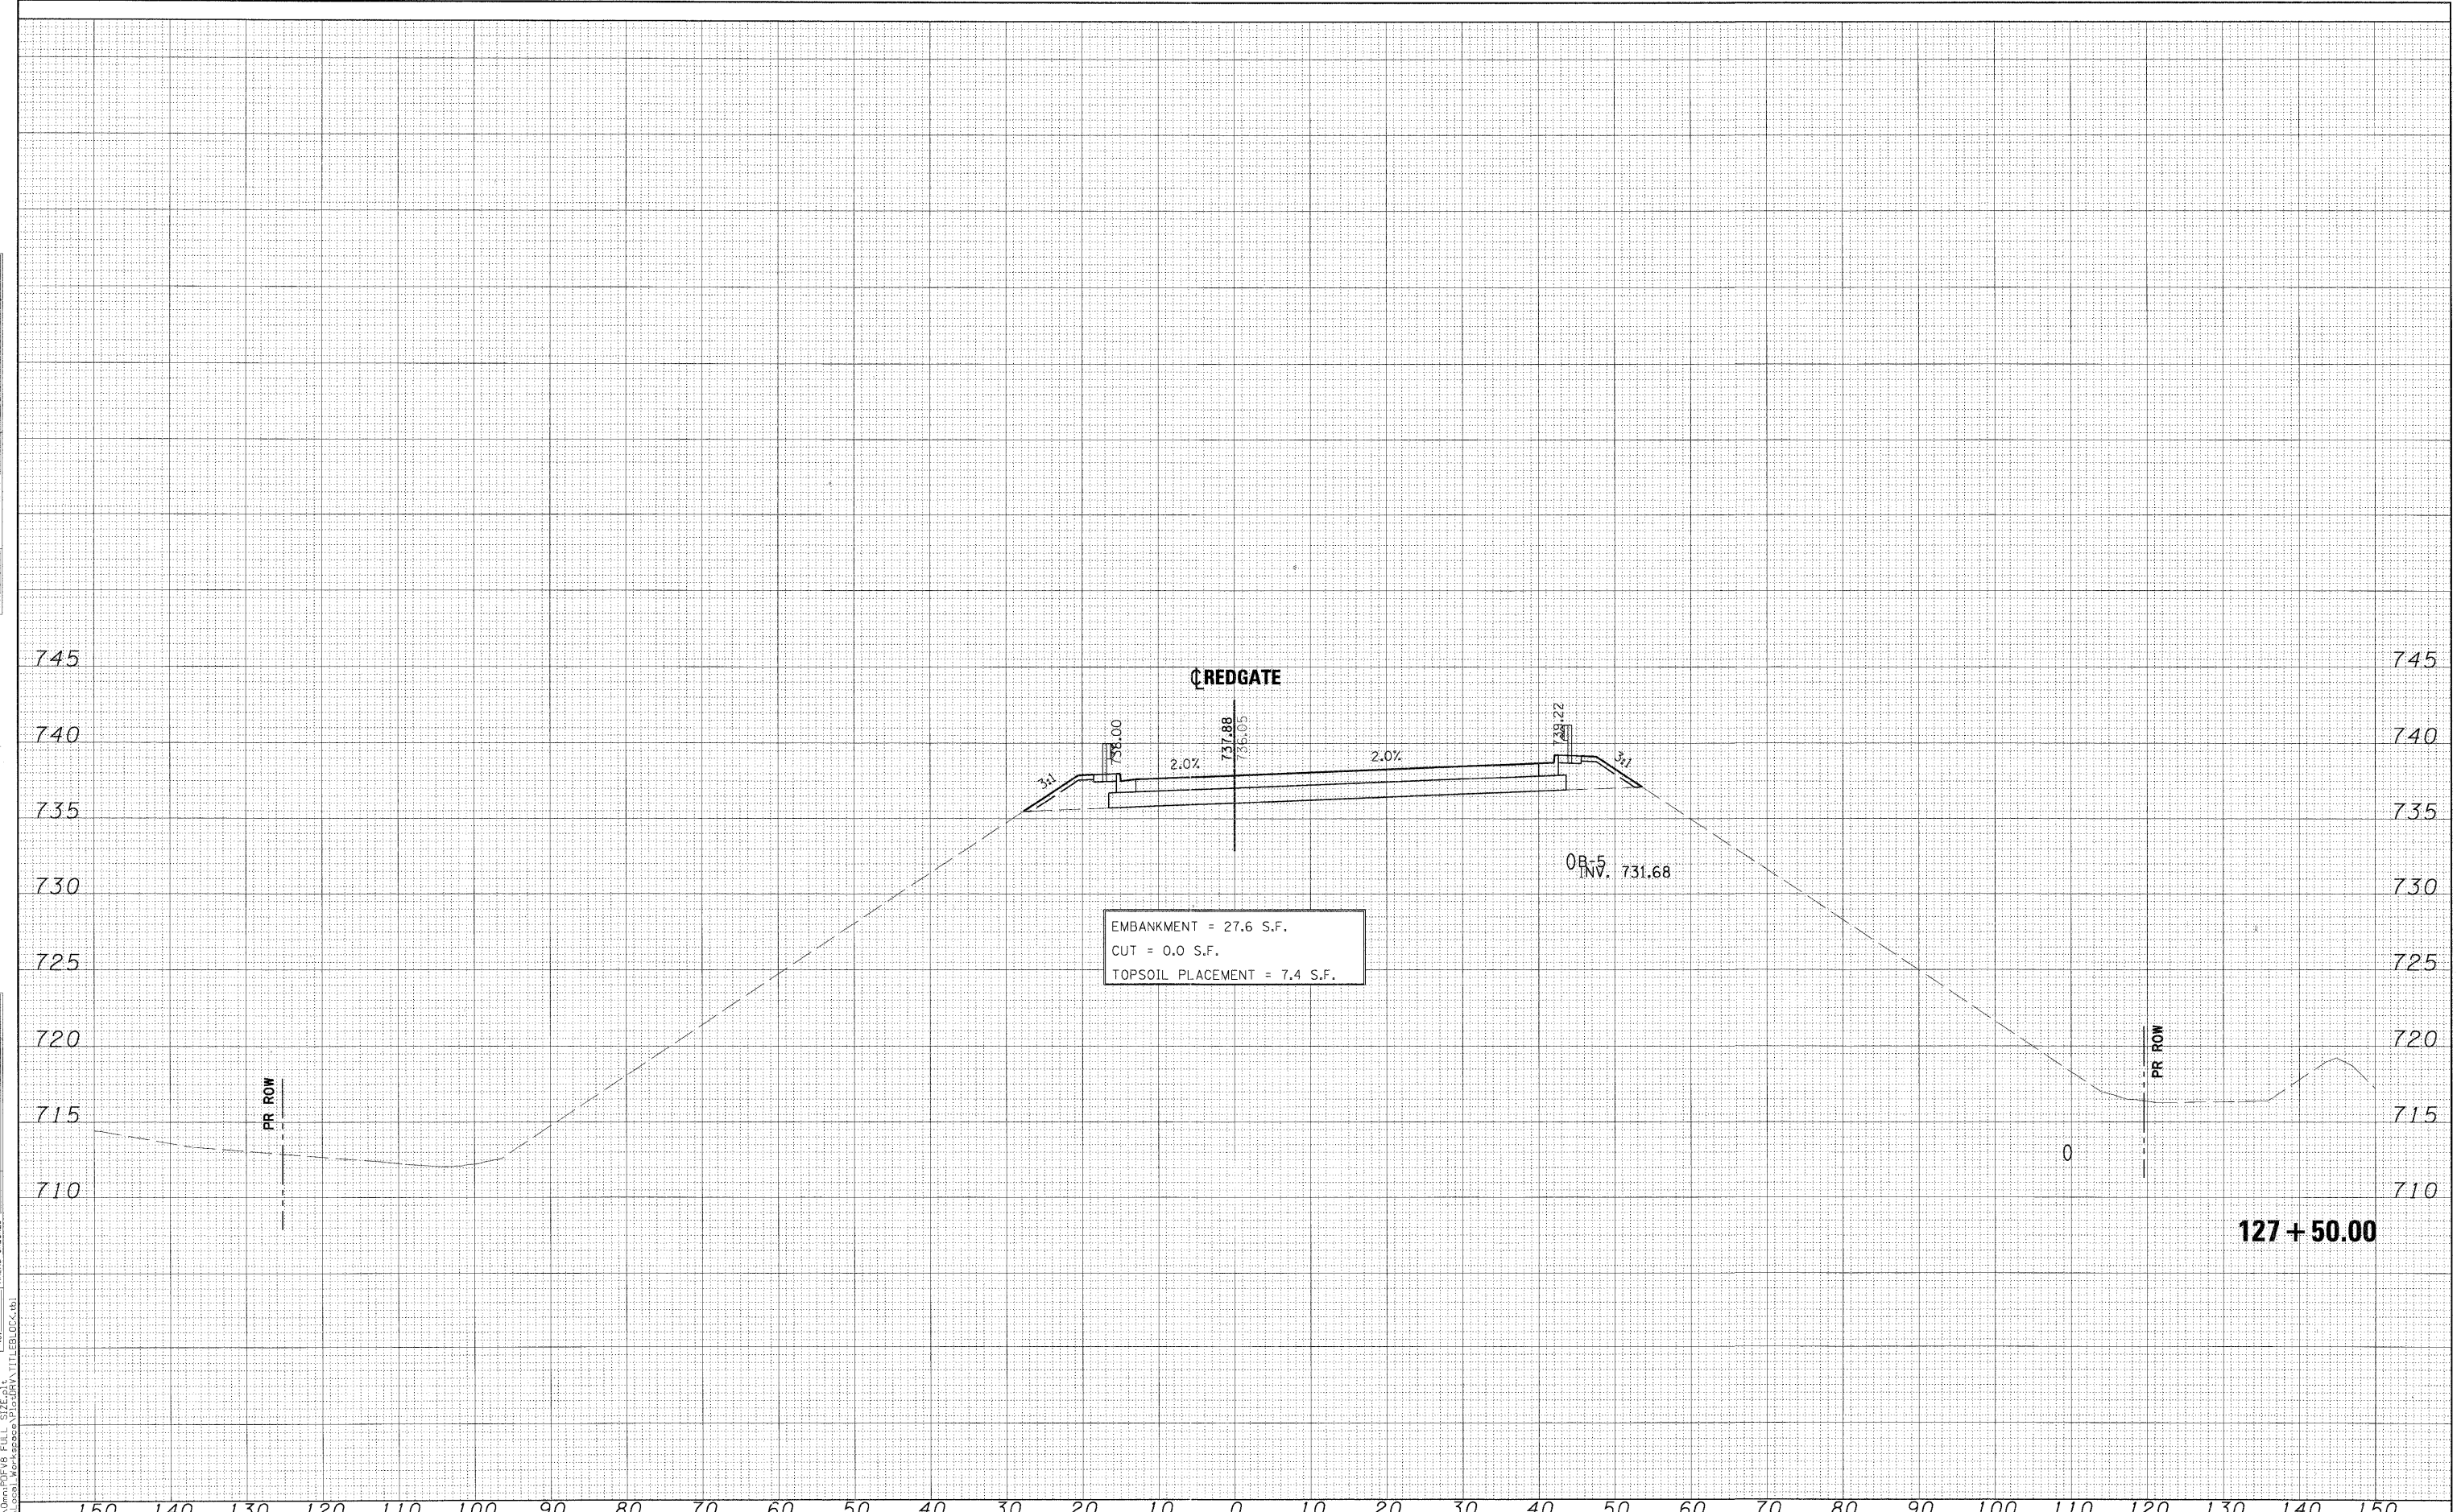

PLOT SCALE: 1/8" = 1'-0"  
 ...\\cross.sections\REDGATE-PXS.DGN  
 USER NAME = moeleman  
 PLOT DATE = 11/9/2011

FILE NAME	DESIGNED - MAC	REVISED -
...	DRAWN - TMB	REVISED -
USER NAME = moeleman	CHECKED - RMT	REVISED -
PLOT DATE = 11/9/2011	DATE - 10/23/2011	REVISED -

DESIGNED - MAC	REVISED -
DRAWN - TMB	REVISED -
CHECKED - RMT	REVISED -
DATE - 10/23/2011	REVISED -



**CITY OF ST. CHARLES**

**RED GATE ROAD  
CROSS-SECTIONS**

SCALE: SHEET NO. 47 OF 54 SHEETS STA. 127+50.00 TO STA. 127+50.00

F.A. RTE.	SECTION	COUNTY	TOTAL SHEETS	SHEET NO.
	04-00092-00-BR	KANE	440	358
CONTRACT NO. 63650			ILLINOIS FED. AID PROJECT	