


FINAL SURVEY	DATE
SURVEYED	
PLOTTED	
NOTE BOOK	
AREAS CHECKED	
NO.	

ORIGINAL SURVEY	DATE
SURVEYED	
PLOTTED	
NOTE BOOK	
AREAS CHECKED	
NO.	

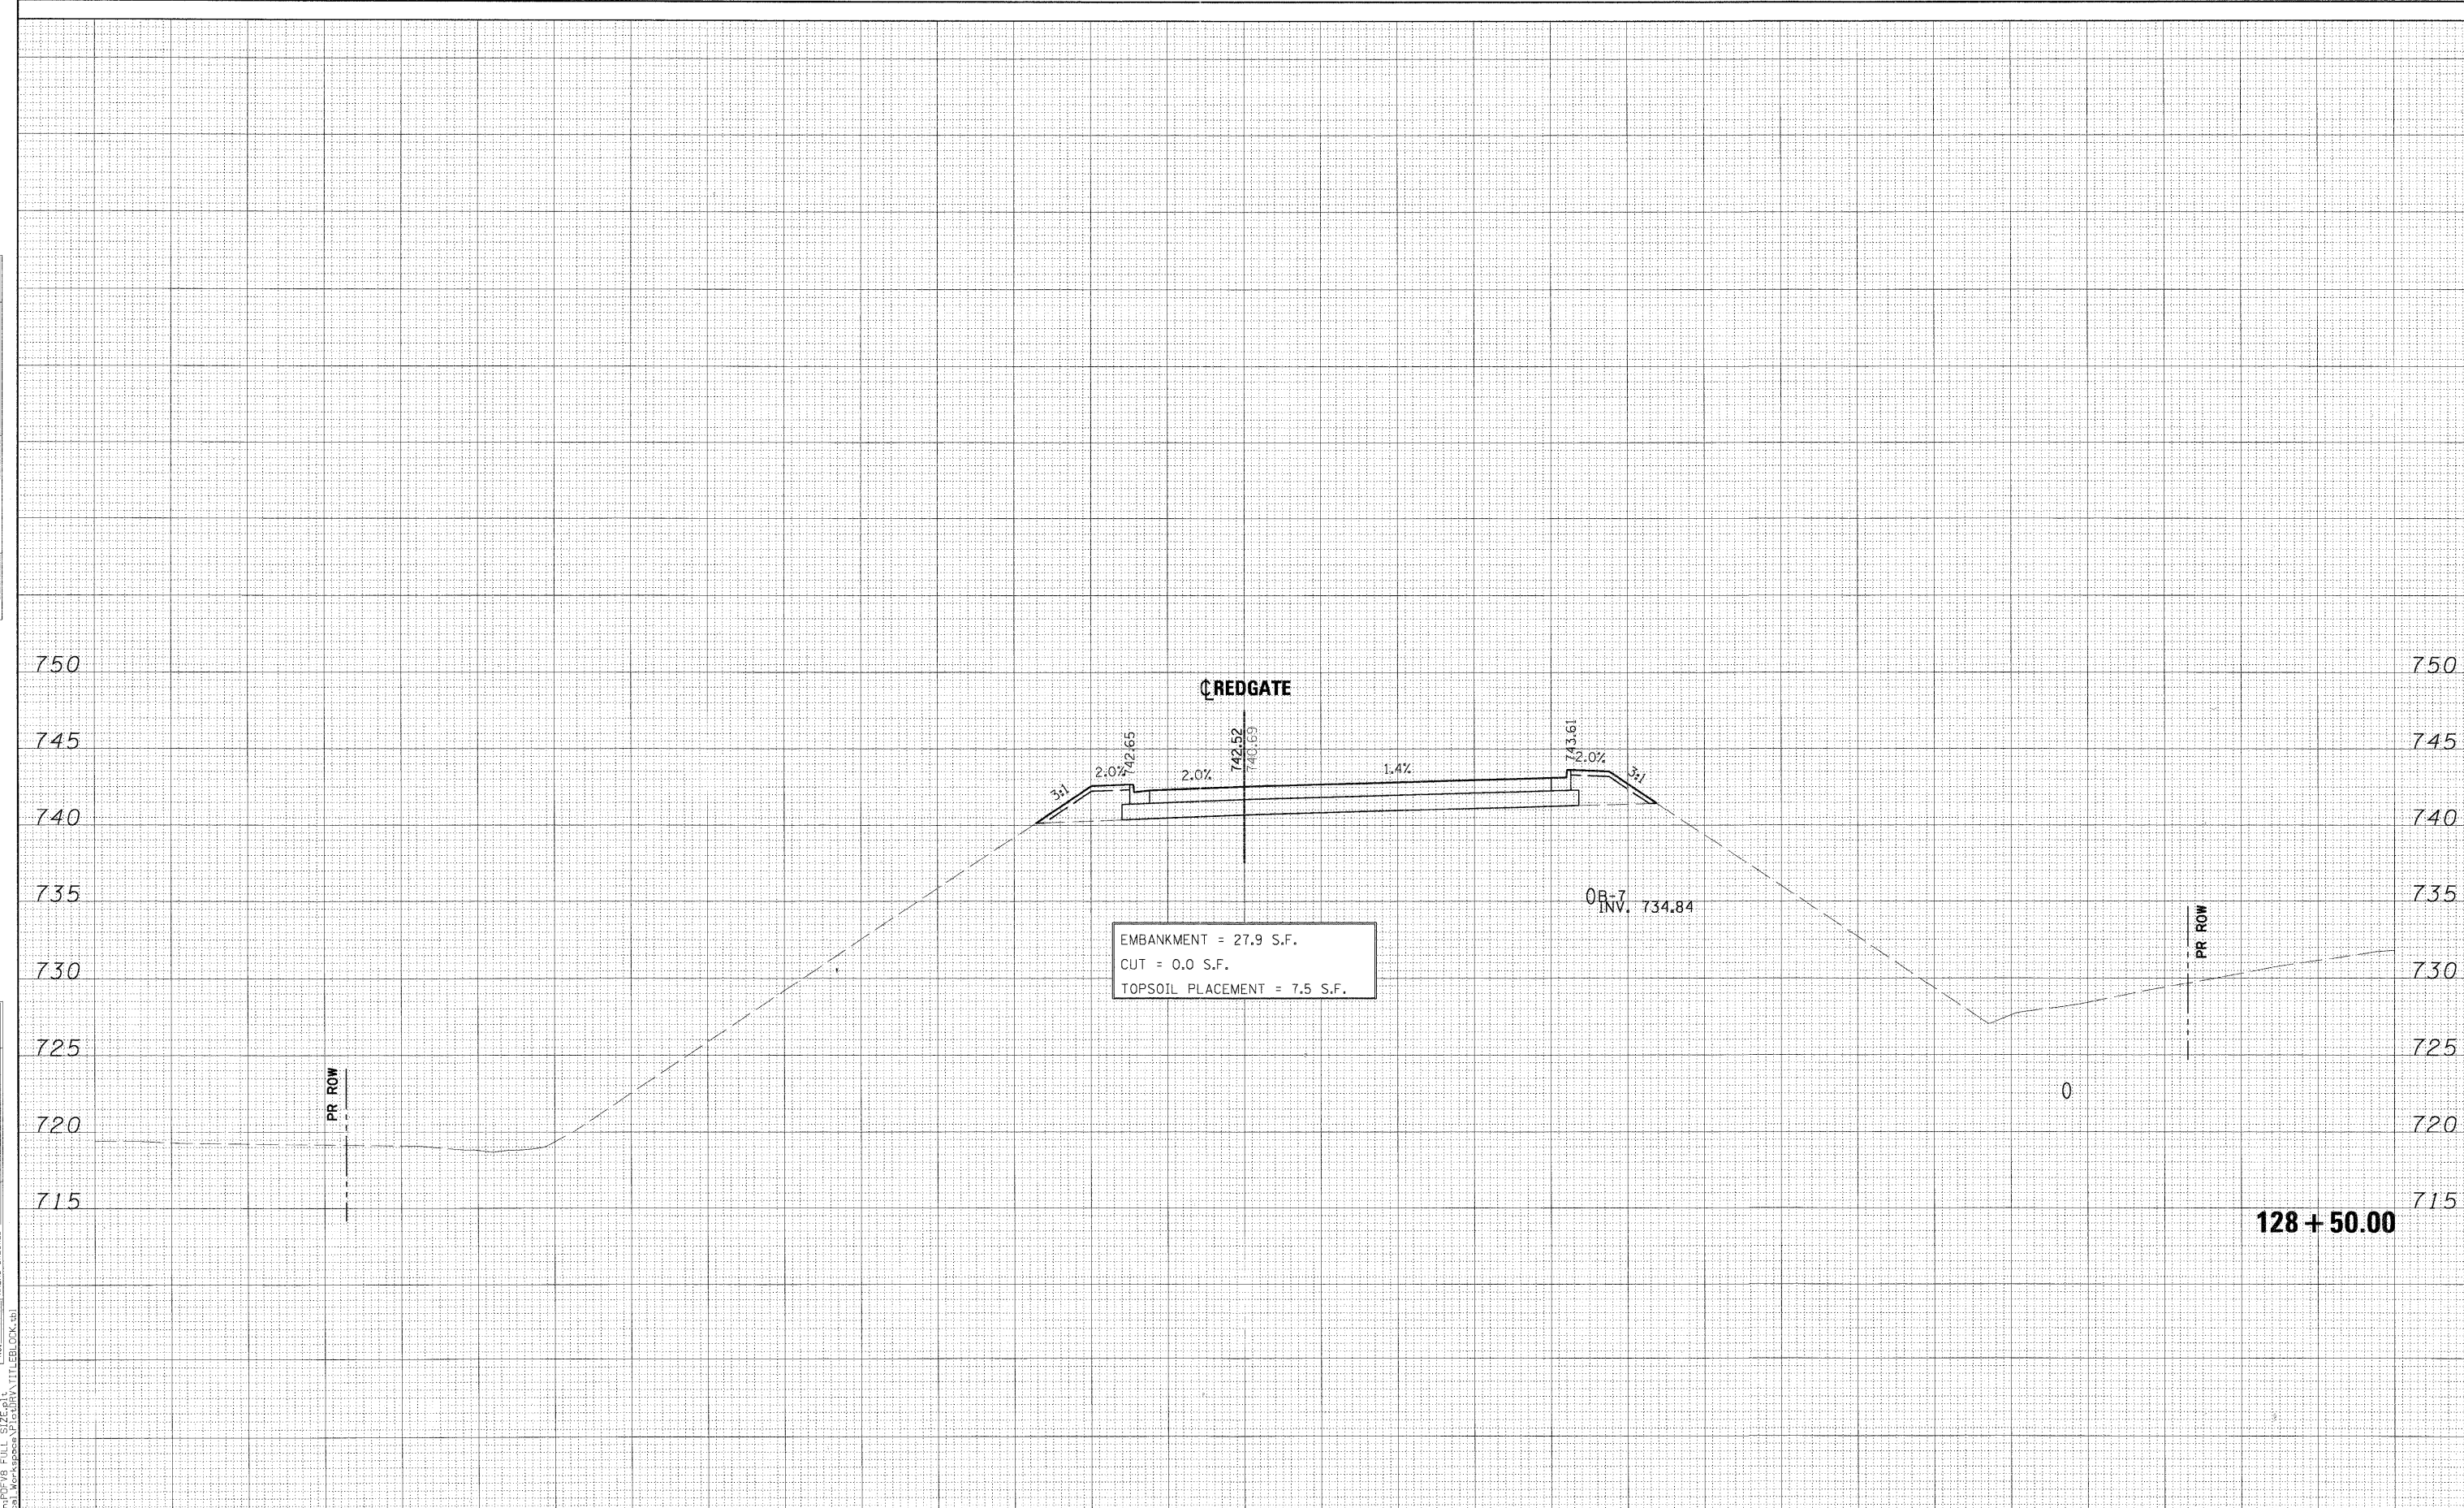

FILE NAME =	DESIGNED - MAC	REVISED -	 CITY OF ST. CHARLES	RED GATE ROAD CROSS-SECTIONS		F.A. RTE.	SECTION	COUNTY	TOTAL SHEETS	SHEET NO.	
... \Cross_sections\REDGATE-PXS.DGN	DRAWN - TMB	REVISED -				04-00092-00-BR	KANE	440	360		
USER NAME = moeleman	CHECKED - RMT	REVISED -		SCALE:		SHEET NO. 49 OF 54 SHEETS		STA. 128+50.00 TO STA. 128+50.00		CONTRACT NO. 63650	
PLLOT DATE = 11/9/2011	DATE - 10/23/2011	REVISED -		ILLINOIS FED. AID PROJECT							