


FINAL SURVEY	DATE
SURVEYED	
PLOTTED	
PLANTED	
AREAS	
AREAS CHECKED	
NO.	

ORIGINAL SURVEY	DATE
SURVEYED	
PLOTTED	
PLANTED	
AREAS	
AREAS CHECKED	
NO.	

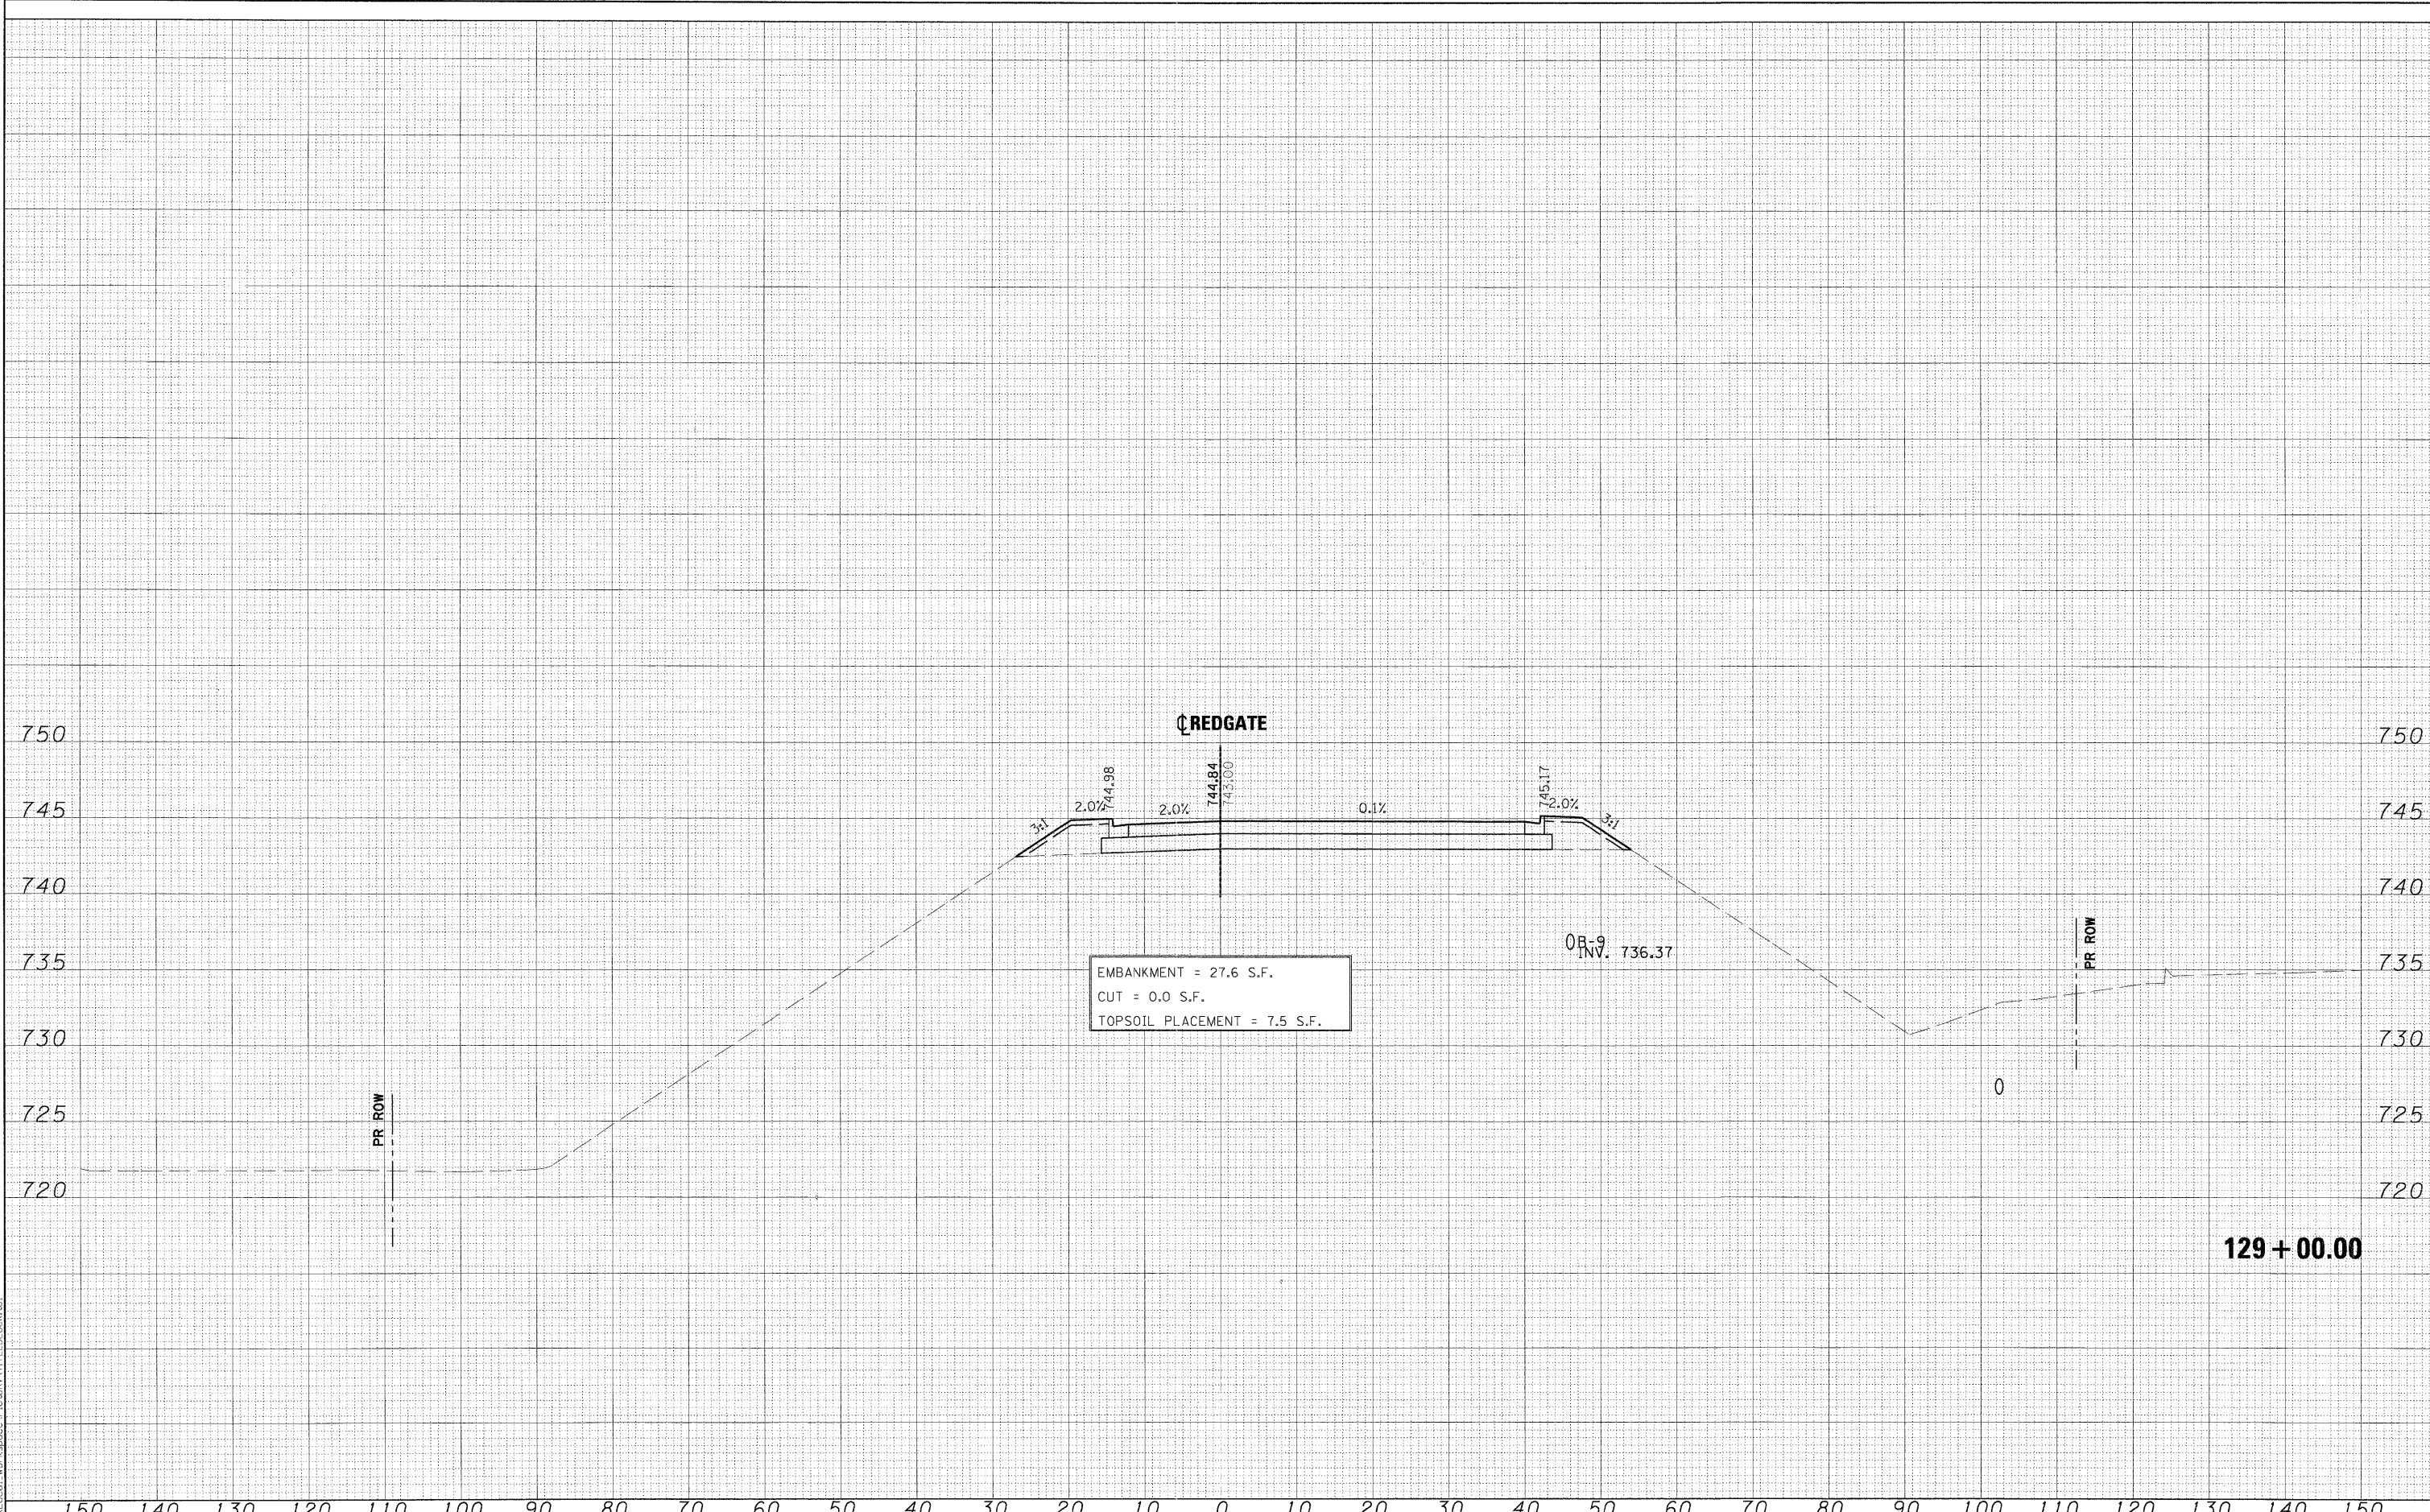

FILE NAME = ...  
 USER NAME = maclemon  
 PLOT DATE = 11/9/2011

DESIGNED - MAC	REVISED -
DRAWN - TMB	REVISED -
CHECKED - RMT	REVISED -
DATE - 10/23/2011	REVISED -



**CITY OF ST. CHARLES**

**RED GATE ROAD  
CROSS-SECTIONS**

SCALE: SHEET NO. 50 OF 54 SHEETS STA. 129+00.00 TO STA. 129+00.00

F.A. RTE.	SECTION	COUNTY	TOTAL SHEETS	SHEET NO.
	04-00092-00-BR	KANE	440	361
CONTRACT NO. 63650			ILLINOIS FED. AID PROJECT	