




DATE	
BY	
FINAL SURVEY	SURVEYED
NOTE BOOK	PLOTTED
NO.	TEMPLATE
	AREAS CHECKED

DATE	
BY	
ORIGINAL SURVEY	SURVEYED
NOTE BOOK	PLOTTED
NO.	TEMPLATE
	AREAS CHECKED

PLOT SCALE: 1/8" = 1'-0"
 M:\Projects\04-00092-00-00\Drawings\04-00092-00-00\04-00092-00-00-01.dwg
 FILE NAME = ...Cross-sections\REDGATE-PXS.DCN
 USER NAME = mooleman
 PLOT DATE = 11/9/2011

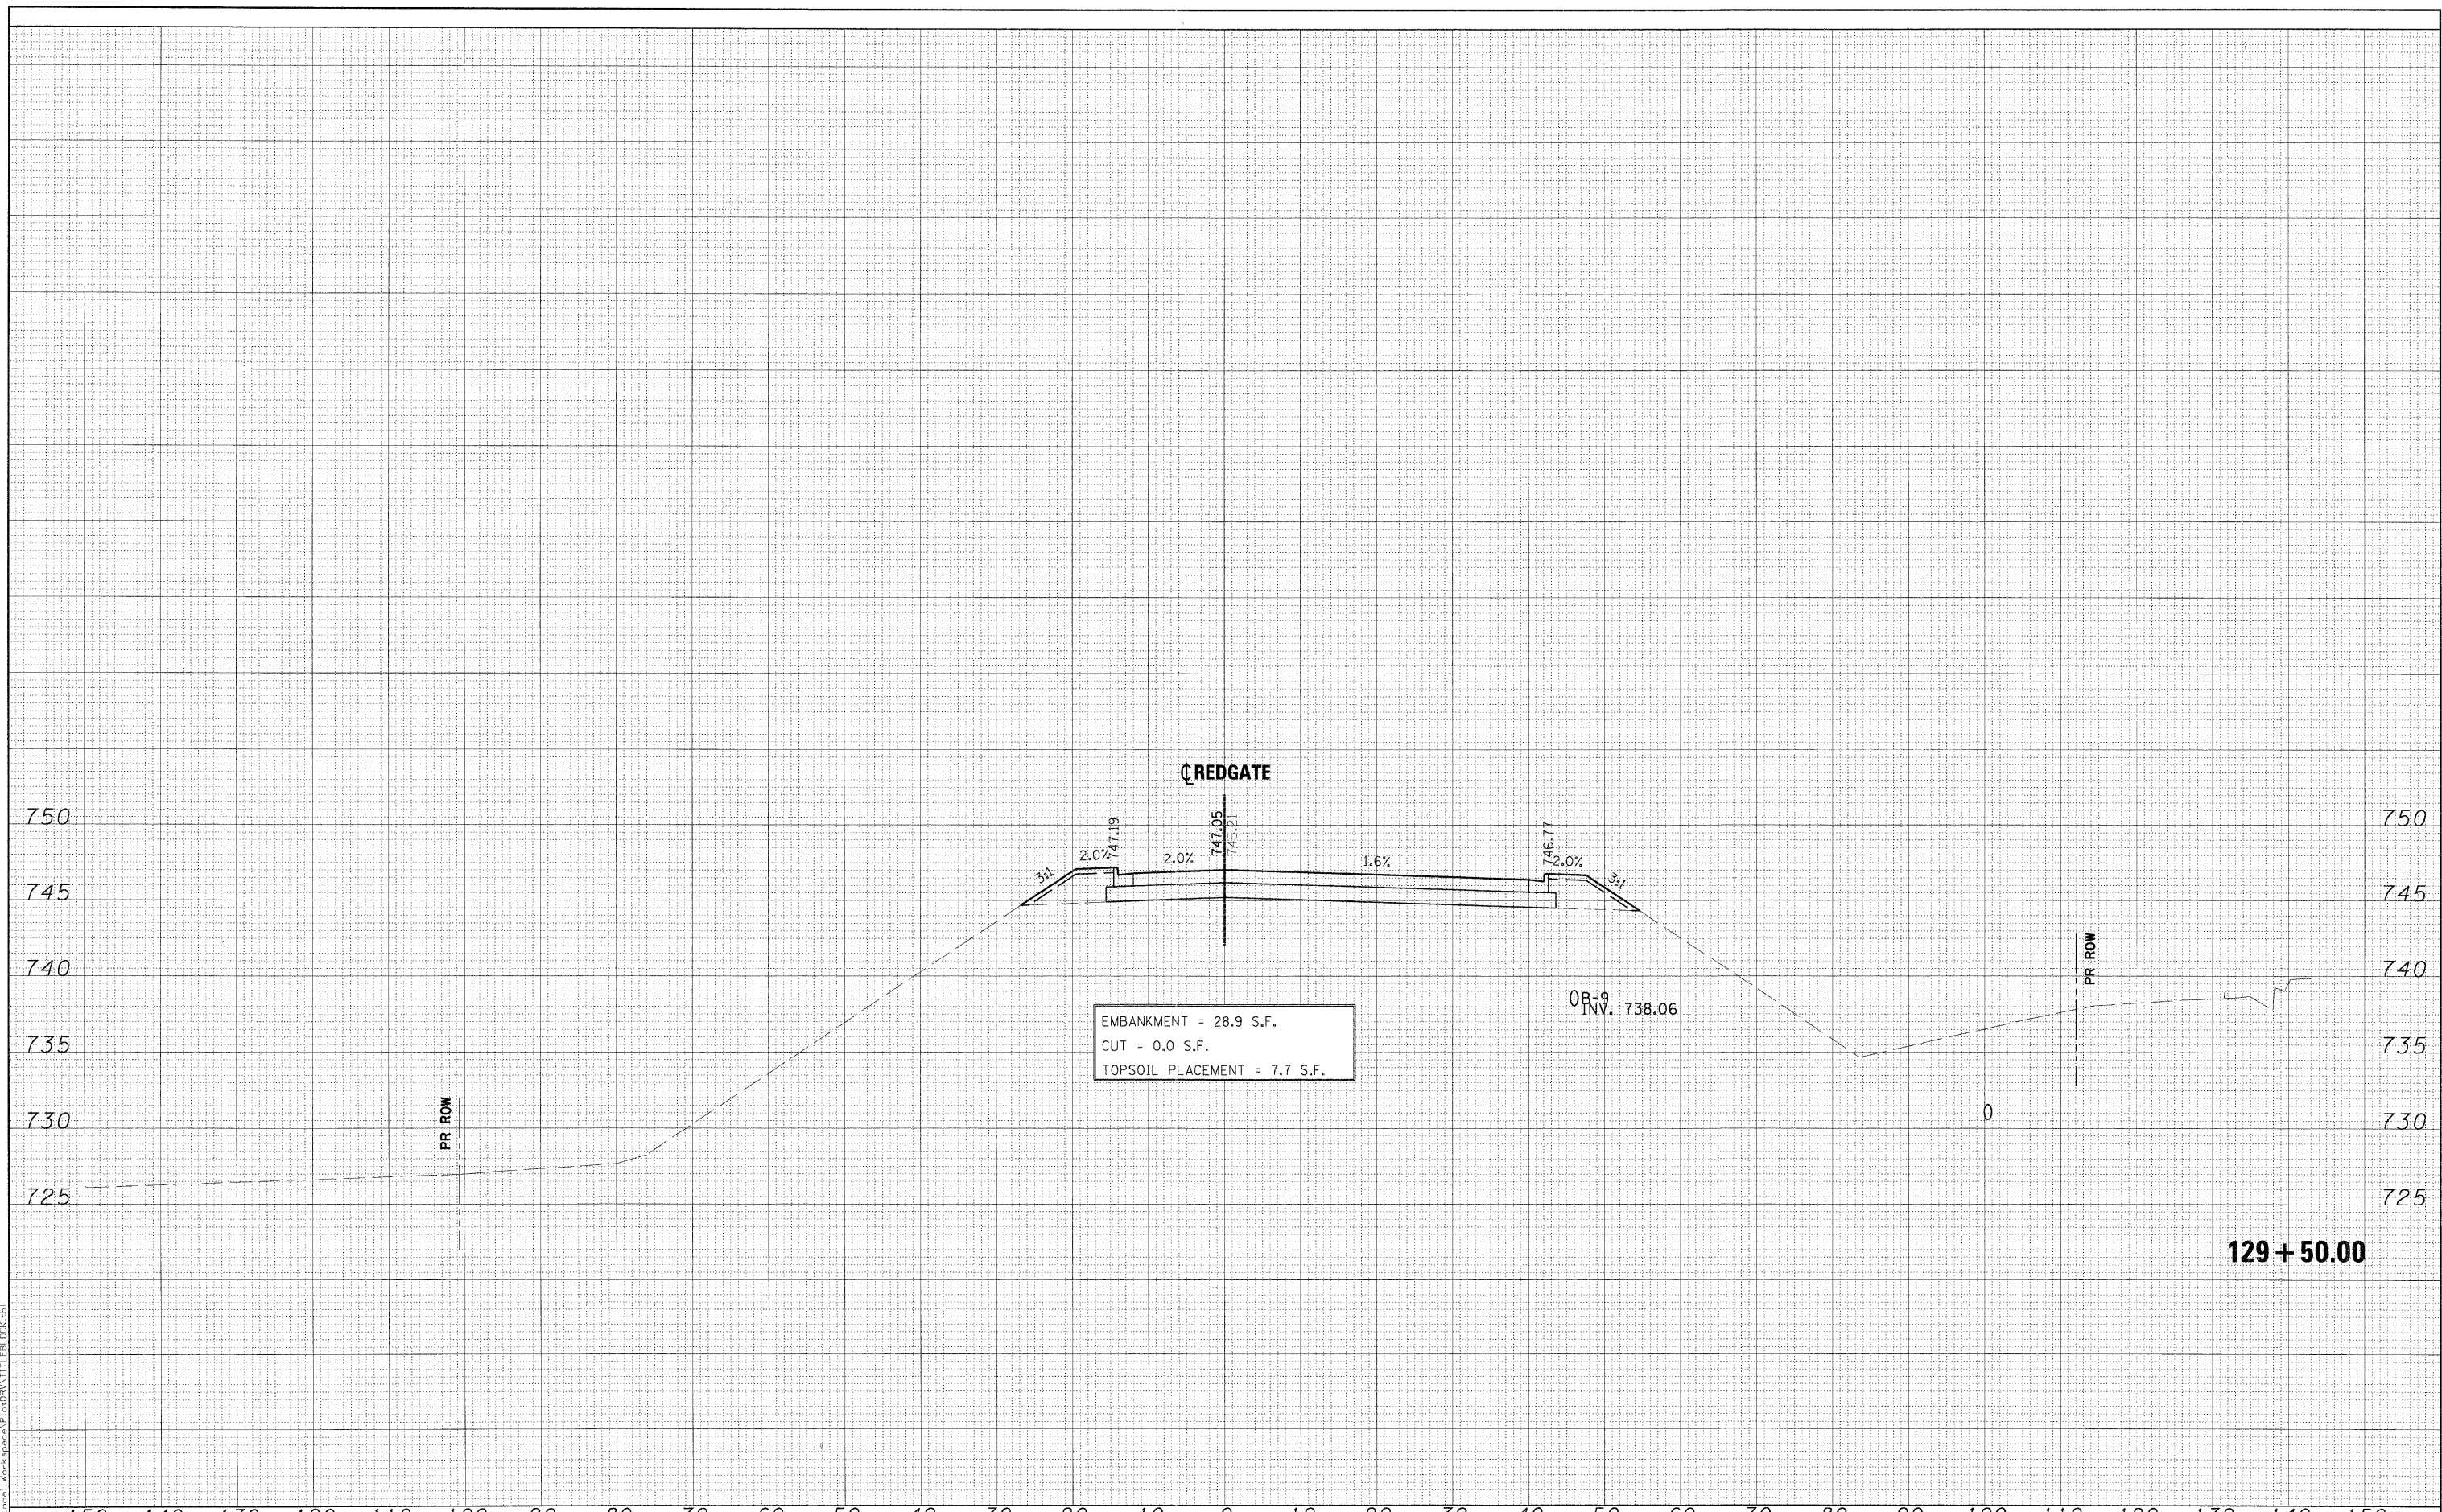

150	140	130	120	110	100	90	80	70	60	50	40	30	20	10	0	10	20	30	40	50	60	70	80	90	100	110	120	130	140	150						
FILE NAME =	DESIGNED - MAC	REVISED -	  CITY OF ST. CHARLES															RED GATE ROAD CROSS-SECTIONS			F.A. RTE.	SECTION	COUNTY	TOTAL SHEETS	SHEET NO.											
...	DRAWN - TMB	REVISED -																			04-00092-00-BR	KANE	440	362												
USER NAME = mooleman	CHECKED - RMT	REVISED -																			CONTRACT NO. 63650															
PLOT DATE = 11/9/2011	DATE - 10/23/2011	REVISED -																			[ILLINOIS] FED. AID PROJECT															
SCALE:																	SHEET NO. 51 OF 54 SHEETS										STA. 129+50.00 TO STA. 129+50.00									