


DATE	
BY	
SURVEYED	
PLOTTED	
FILED	
AREAS	
AREAS CHECKED	
NO.	

DATE	
BY	
SURVEYED	
PLOTTED	
FILED	
AREAS	
AREAS CHECKED	
NO.	

PLOT SCALE: 1/4" = 10'-0" (PLOT FULL SIZE)
 X:\020825\020825\Local_WorkSpace\950\DRW\TITLEBLOCK.dwg

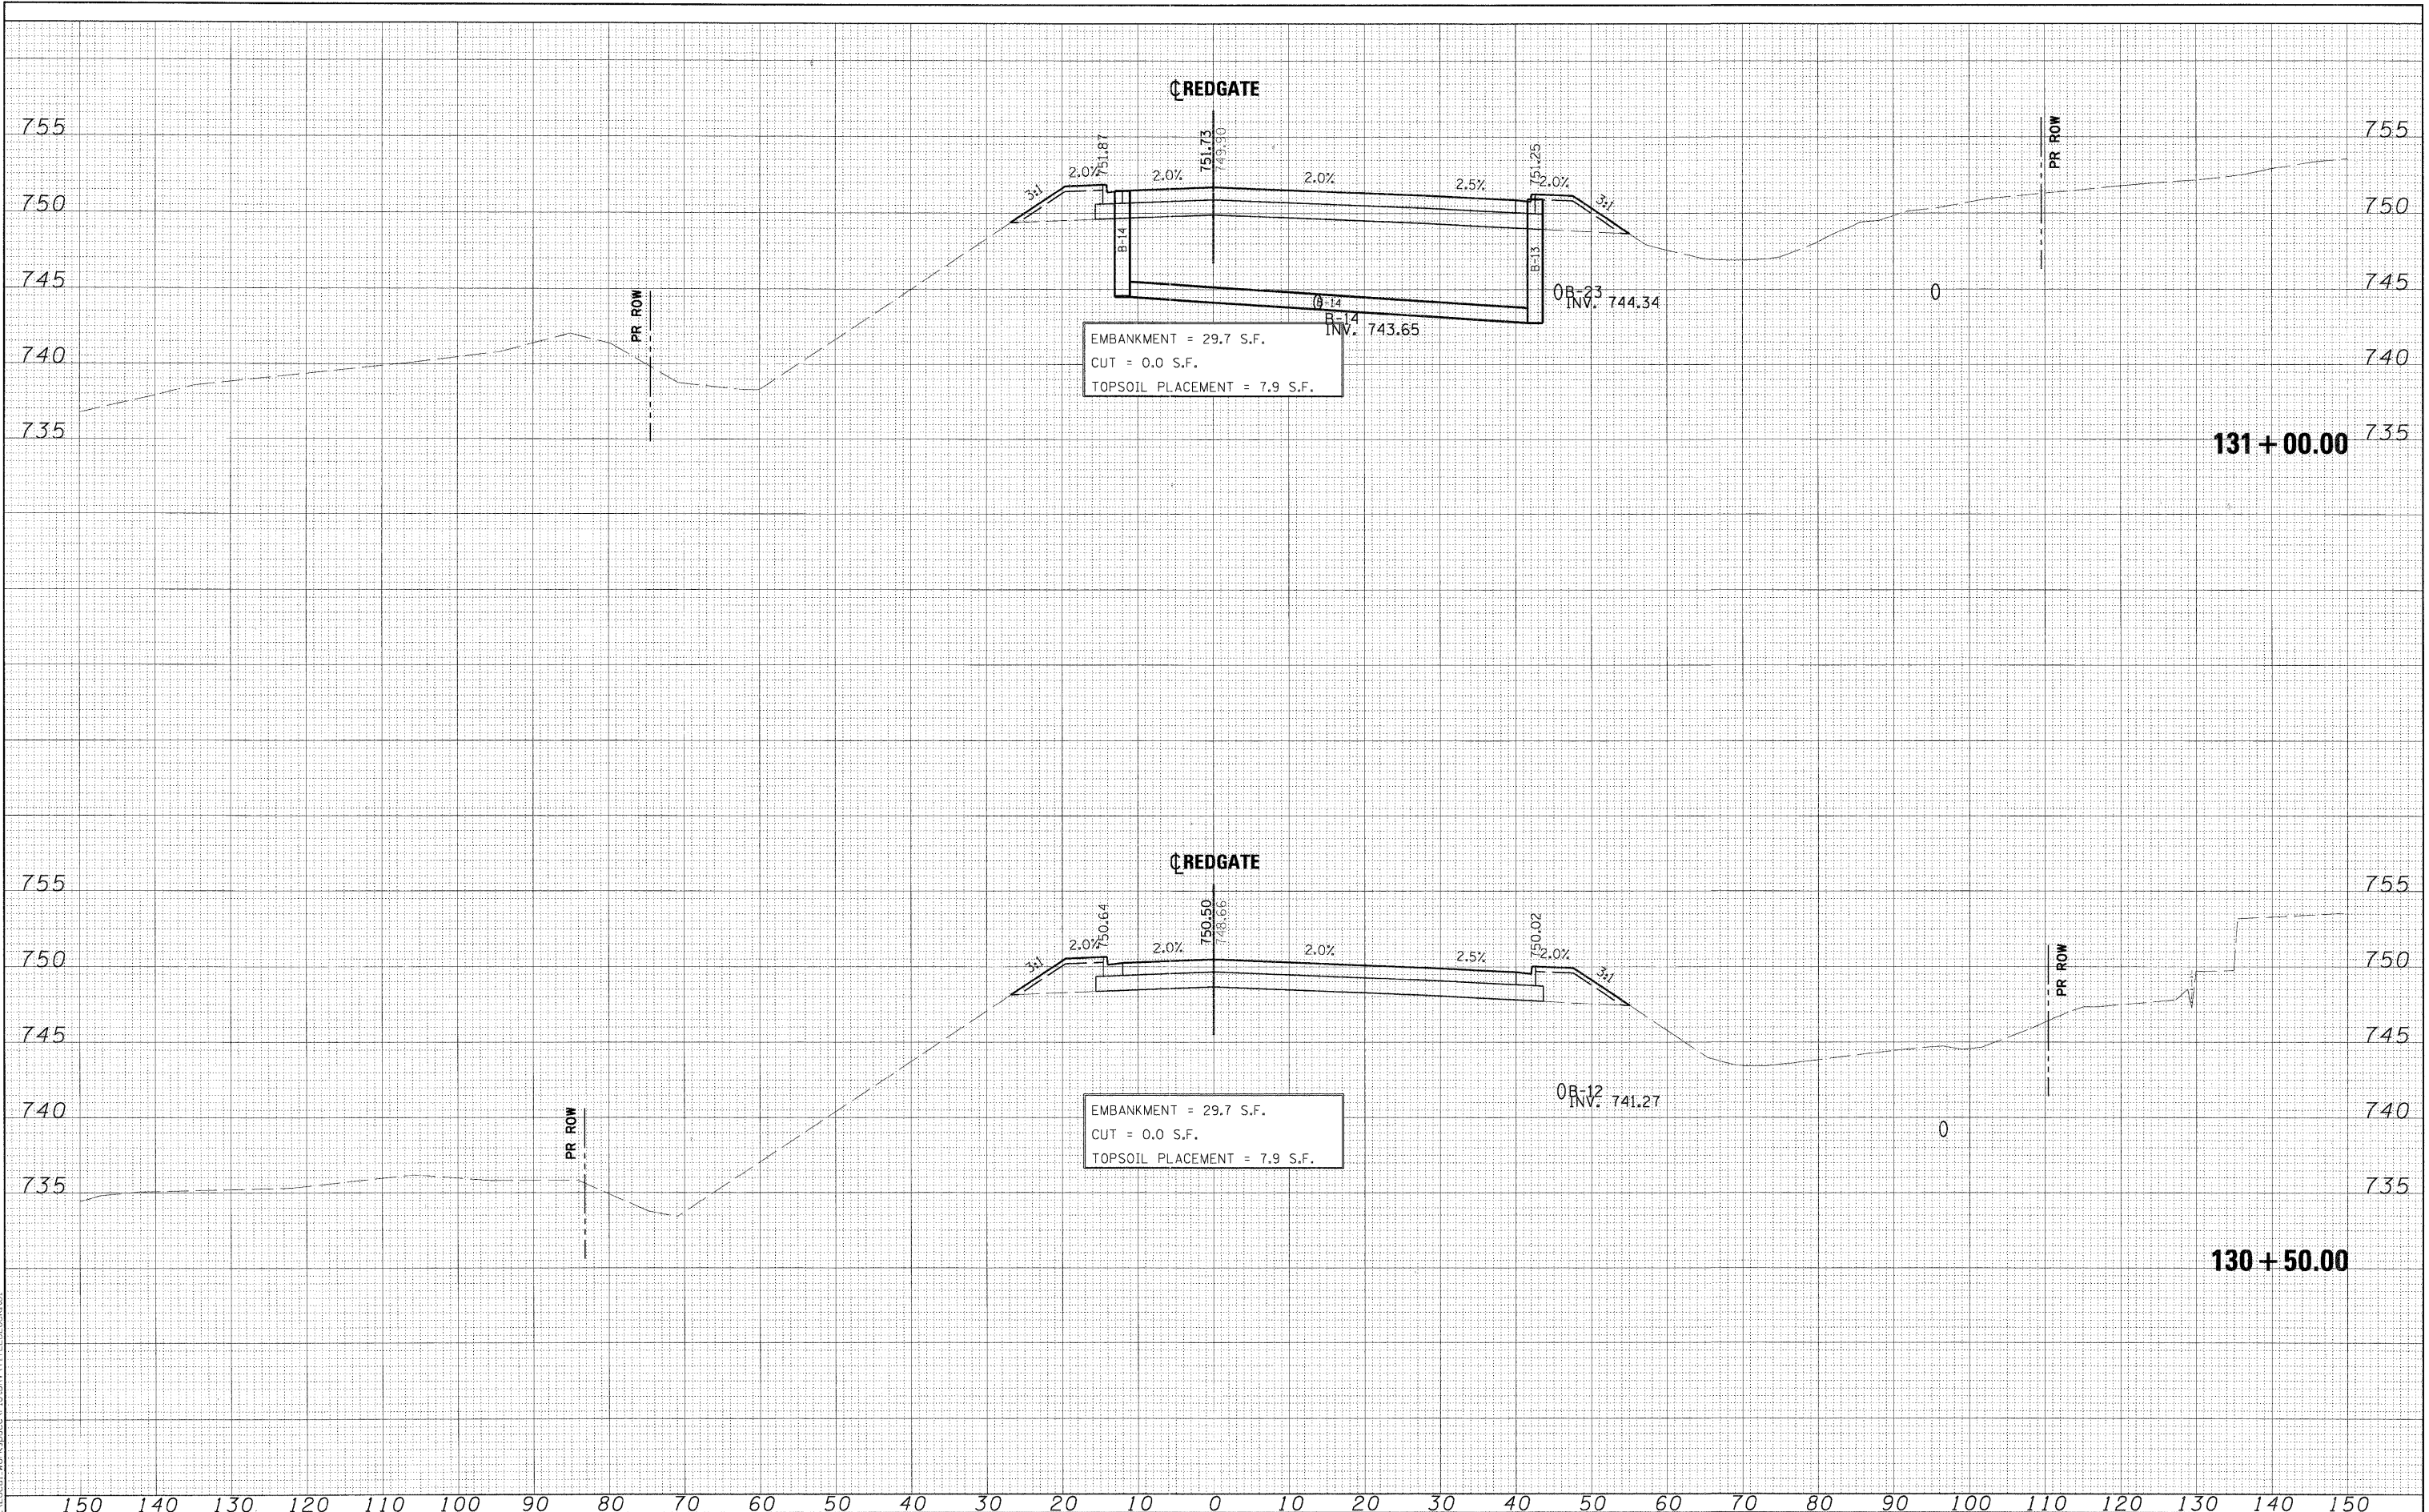

FILE NAME =	DESIGNED - MAC	REVISED -
... \Cross_sections\REDGATE-PXS.DGN	DRAWN - TMB	REVISED -
USER NAME = maclem	CHECKED - RMT	REVISED -
PLOT DATE = 11/9/2011	DATE - 10/23/2011	REVISED -



CITY OF ST. CHARLES

RED GATE ROAD
CROSS-SECTIONS

SCALE: SHEET NO. 53 OF 54 SHEETS STA. 130+50.00 TO STA. 131+00.00

F.A. RTE.	SECTION	COUNTY	TOTAL SHEETS	SHEET NO.
	04-00092-00-BR	KANE	440	364
			CONTRACT NO. 63650	
ILLINOIS FED. AID PROJECT				