


DATE	
BY	
FINAL SURVEY	
SURVEYED	
PLOTTED	
NOTE BOOK	
AREAS	
AREAS CHECKED	
NO.	

DATE	
BY	
ORIGINAL SURVEY	
SURVEYED	
PLOTTED	
NOTE BOOK	
AREAS	
AREAS CHECKED	
NO.	

PLOT SCALE: 1/8" = 1'-0"  
 ...VCross\_sections\REDGATE-PXS.DGN  
 USER NAME = mooleman  
 PLOT DATE = 11/9/2011

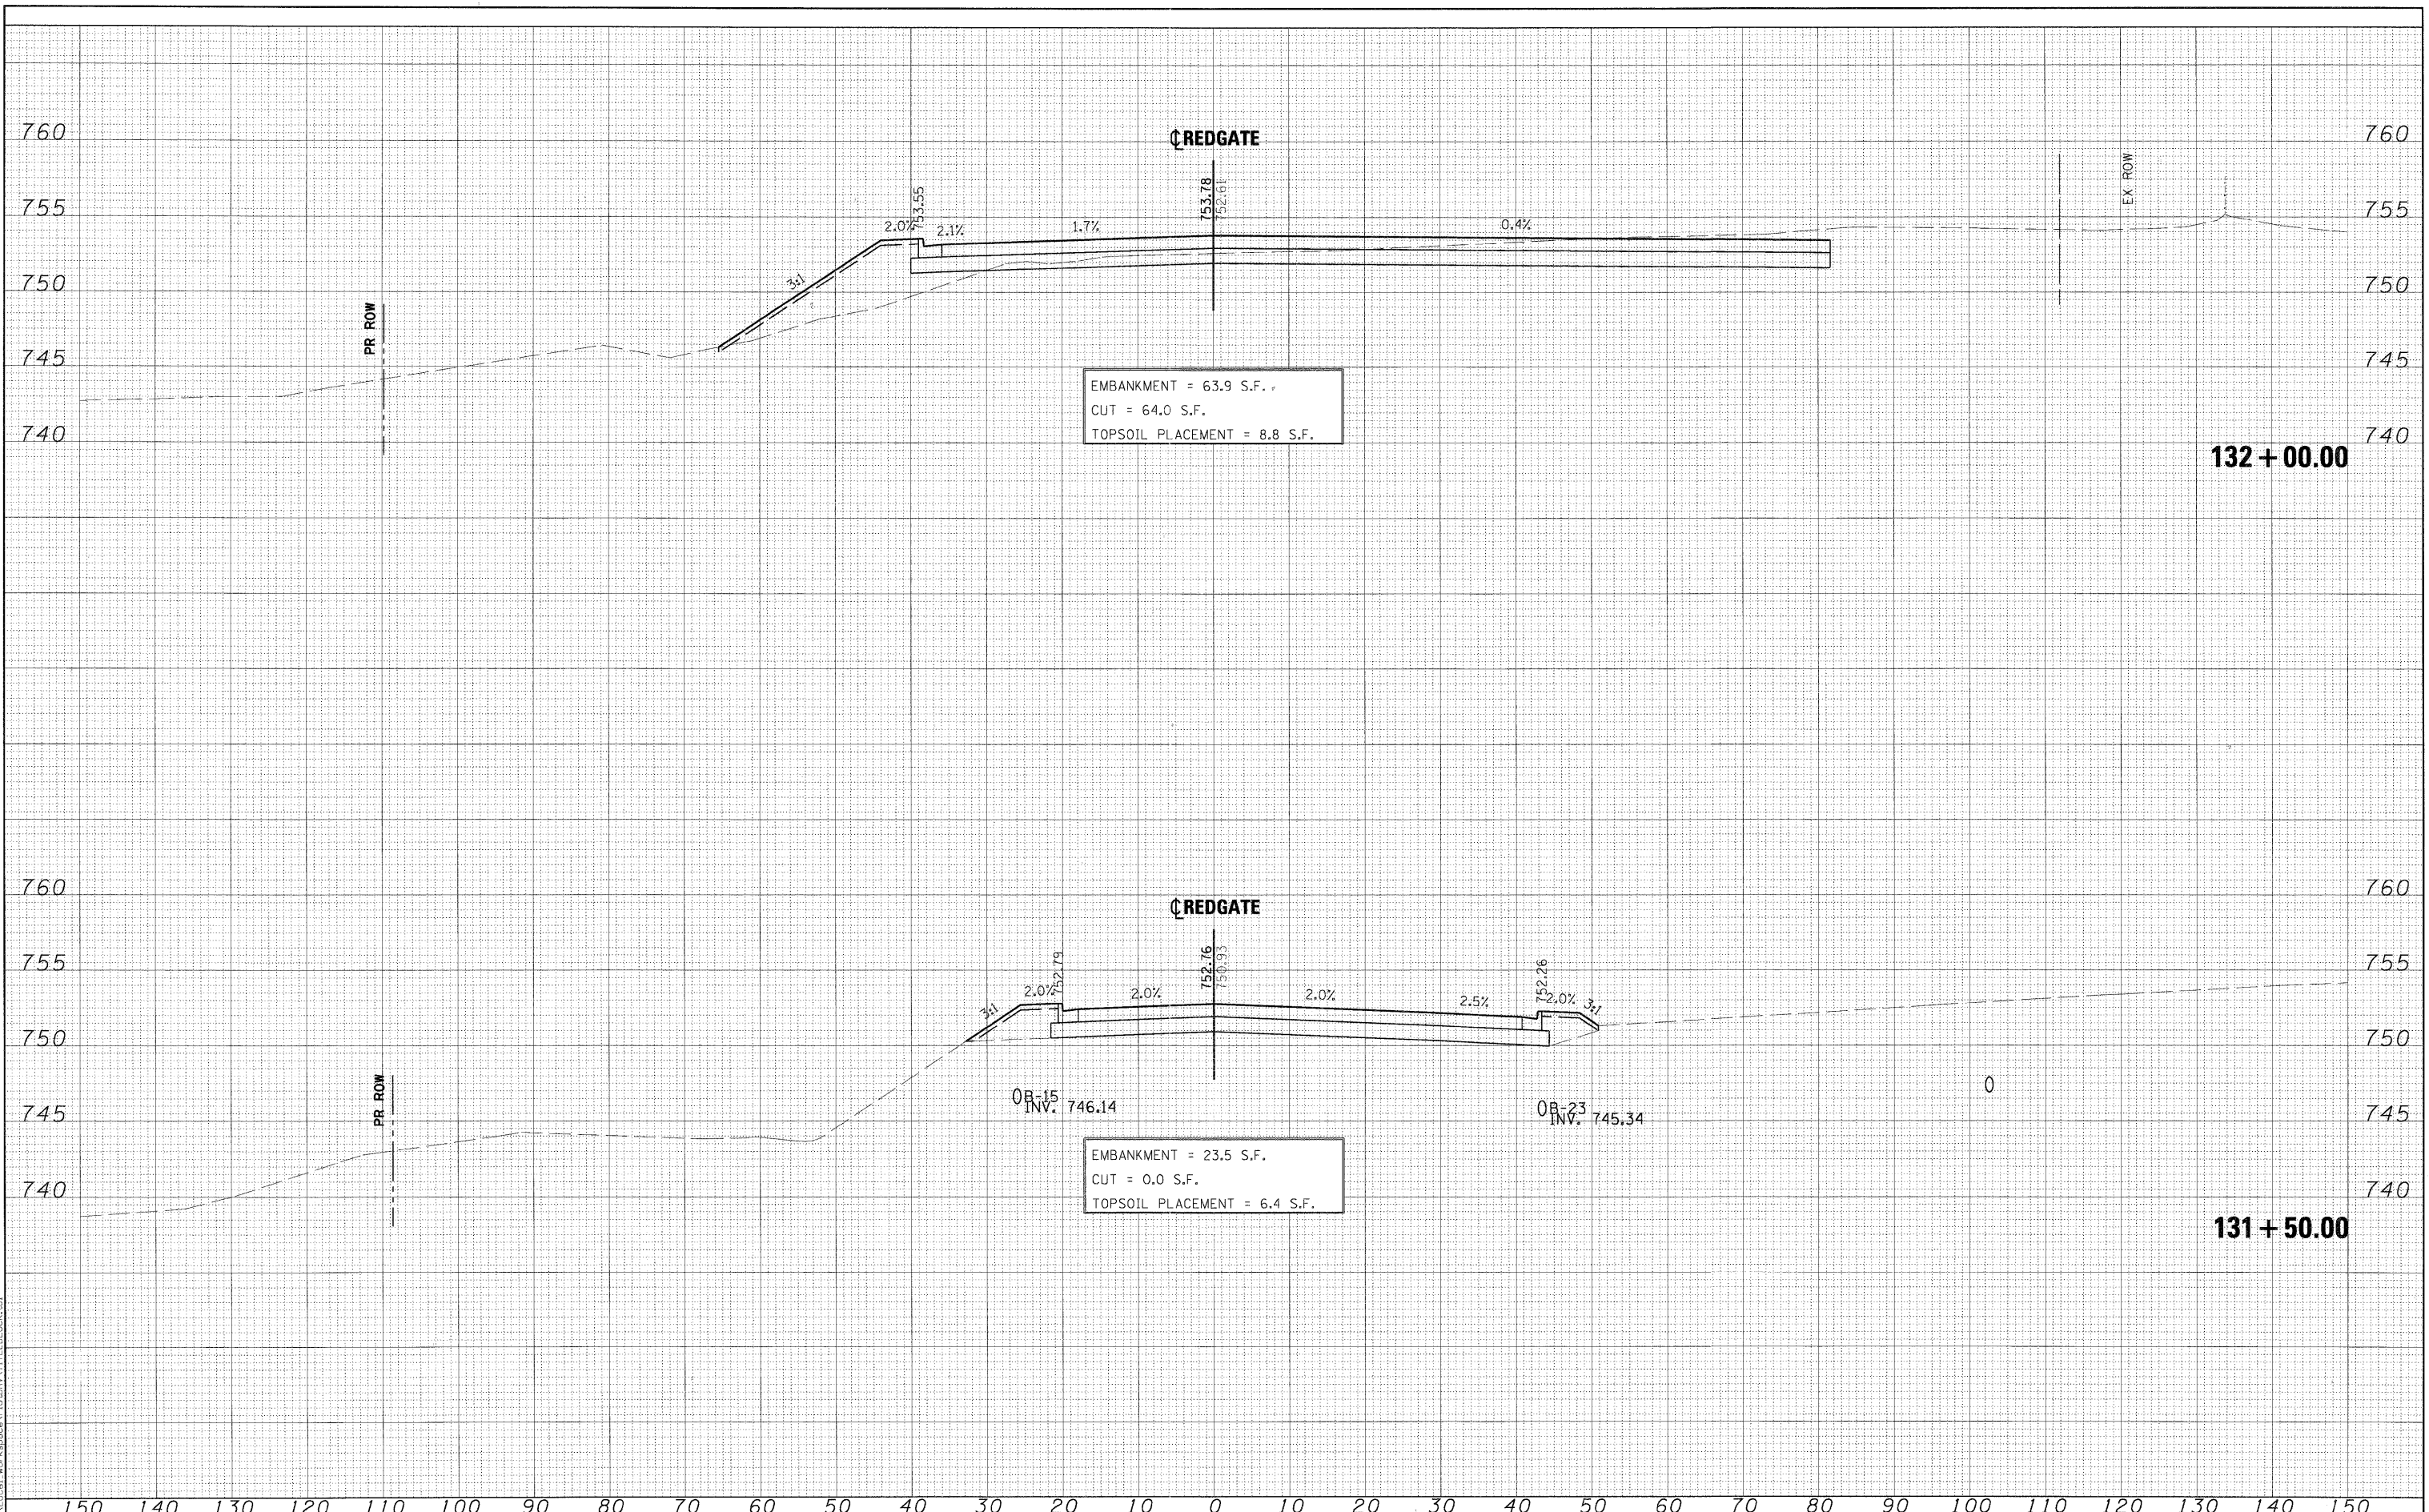

FILE NAME =	DESIGNED - MAC	REVISED -
...VCross_sections\REDGATE-PXS.DGN	DRAWN - TMB	REVISED -
USER NAME = mooleman	CHECKED - RMT	REVISED -
PLOT DATE = 11/9/2011	DATE - 10/23/2011	REVISED -



CITY OF ST. CHARLES

**RED GATE ROAD  
CROSS-SECTIONS**

SCALE: SHEET NO. 54 OF 54 SHEETS STA. 131+50.00 TO STA. 132+00.00

F.A. RTE.	SECTION	COUNTY	TOTAL SHEETS	SHEET NO.
	04-00092-00-BR	KANE	440	365
CONTRACT NO. 63650				
ILLINOIS FED. AID PROJECT				