


DATE	
BY	
SURVEYED	
PLOTTED	
FILED	
AREAS	
AREAS CHECKED	
NO.	

DATE	
BY	
SURVEYED	
PLOTTED	
FILED	
AREAS	
AREAS CHECKED	
NO.	

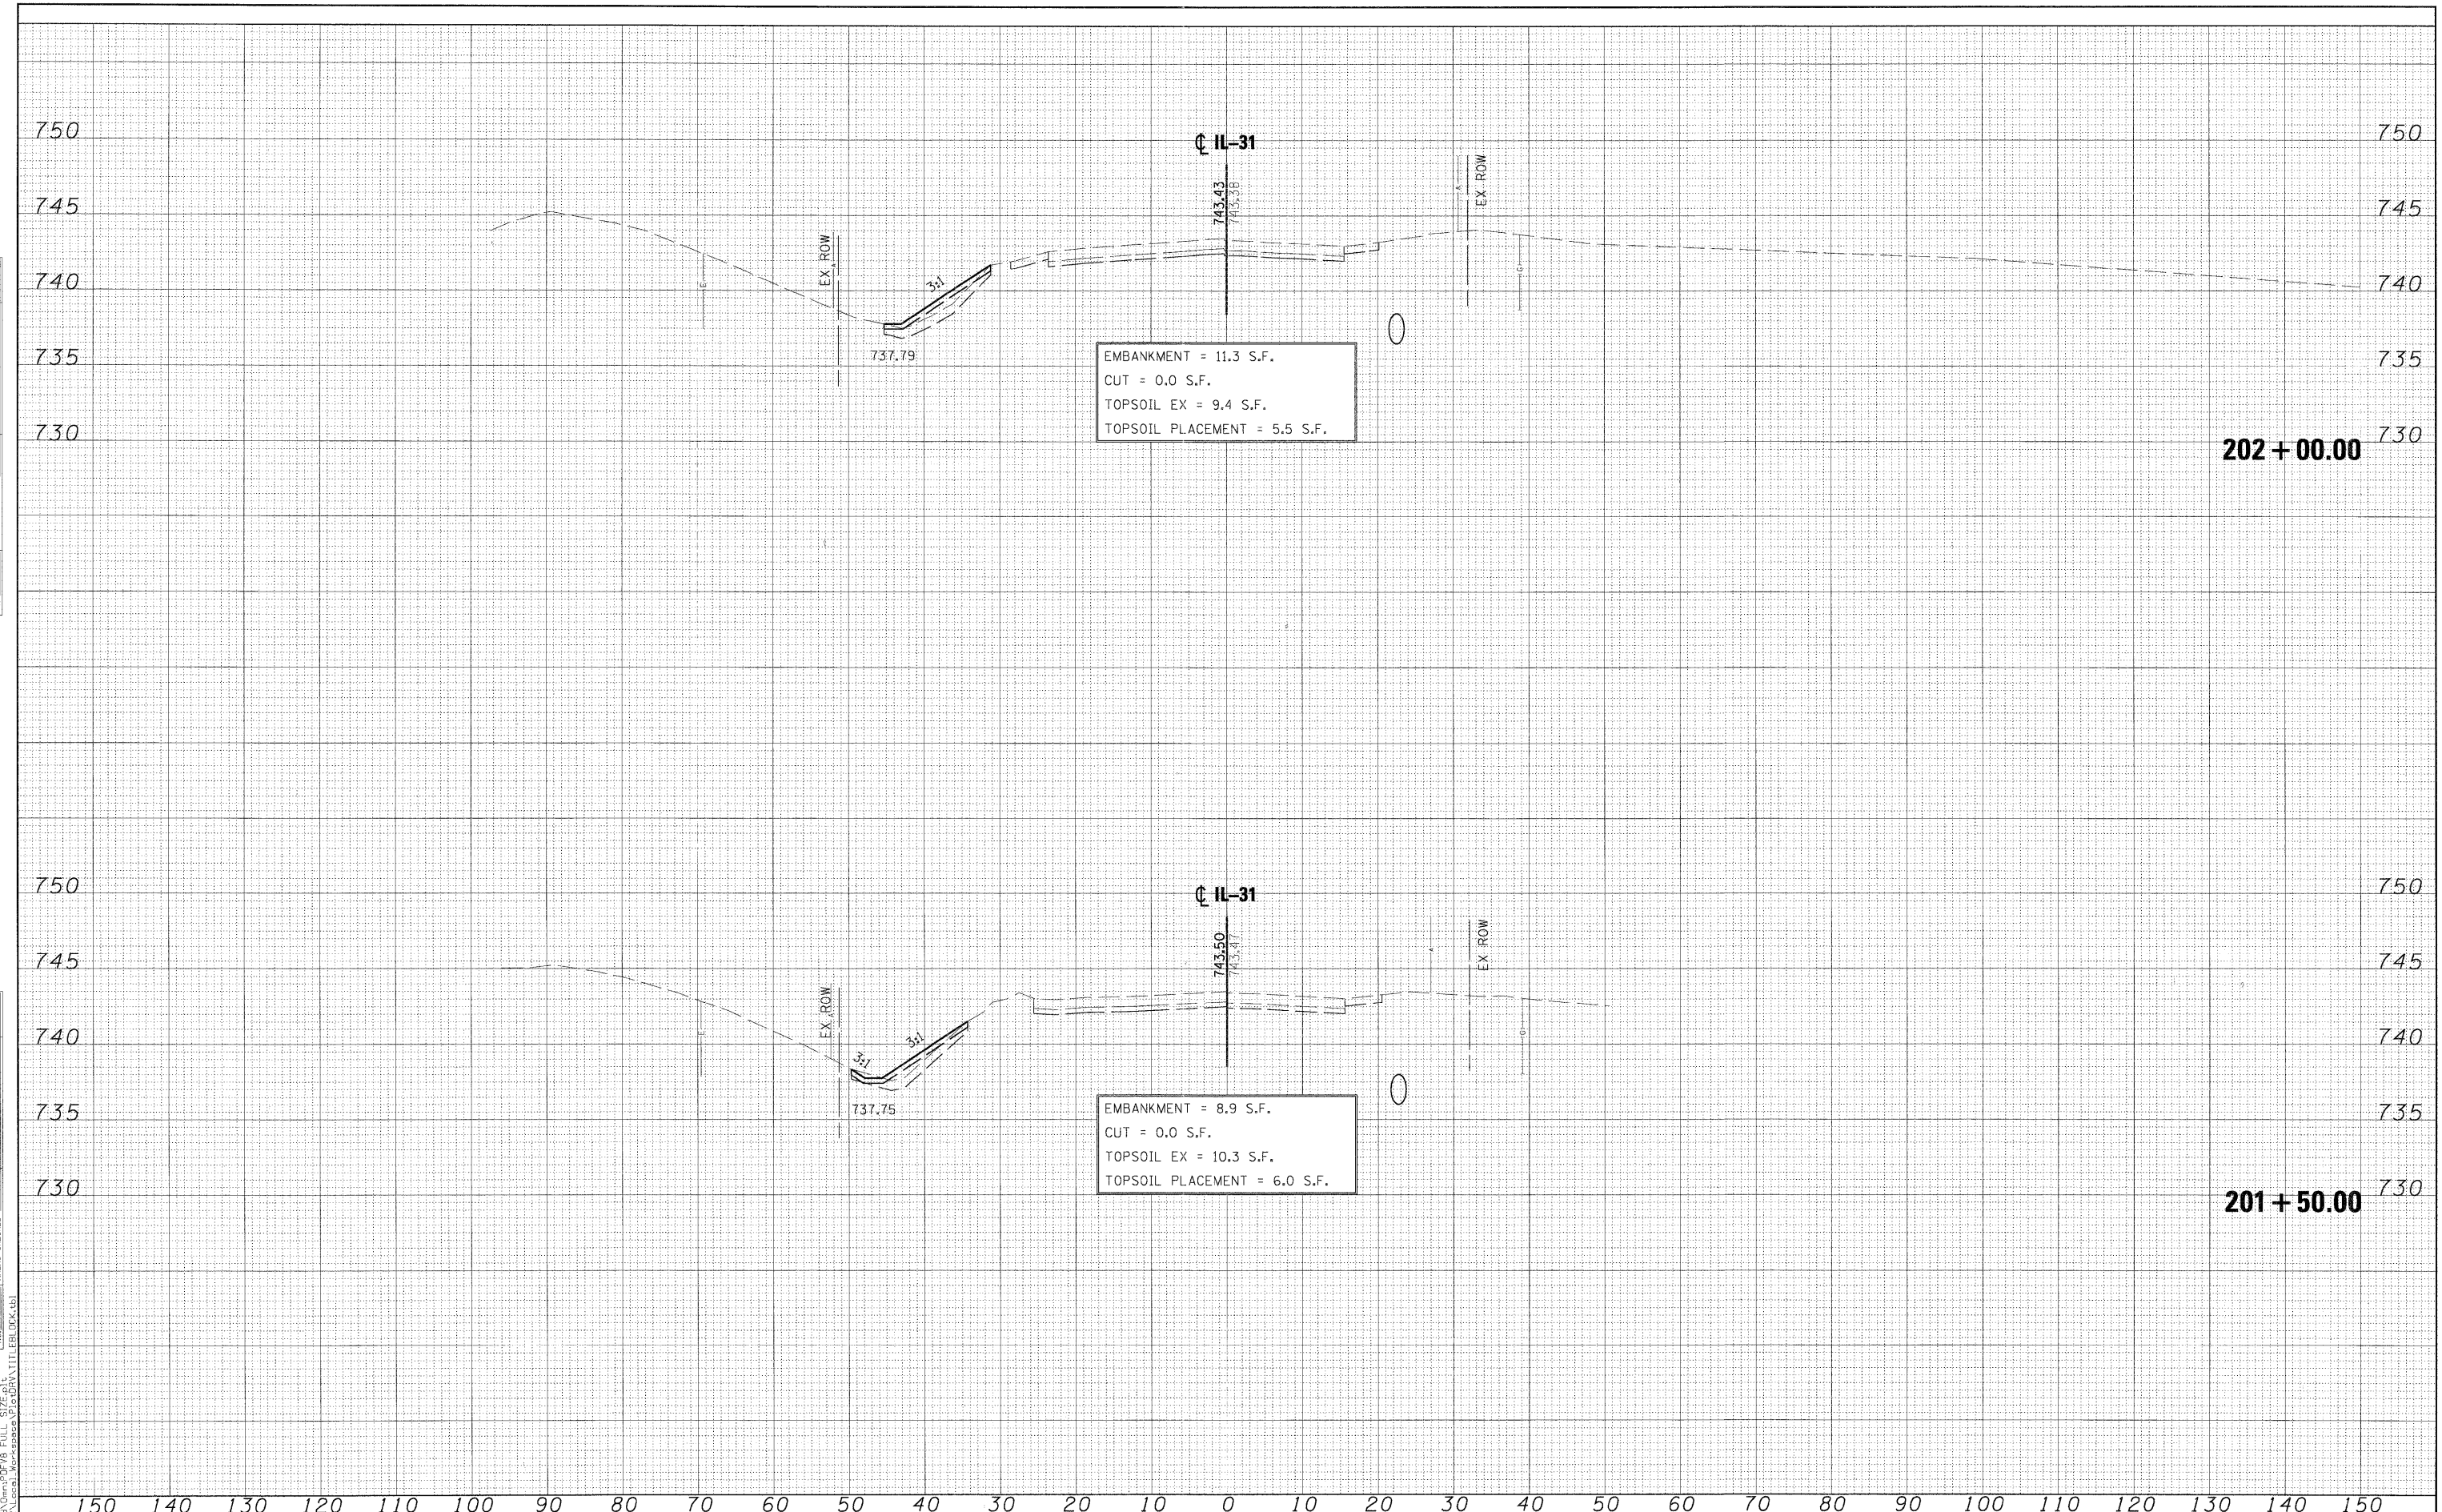

EMBANKMENT = 11.3 S.F.
 CUT = 0.0 S.F.
 TOPSOIL EX = 9.4 S.F.
 TOPSOIL PLACEMENT = 5.5 S.F.

EMBANKMENT = 8.9 S.F.
 CUT = 0.0 S.F.
 TOPSOIL EX = 10.3 S.F.
 TOPSOIL PLACEMENT = 6.0 S.F.