


DATE _____ BY _____
 SURVEYED _____
 PLOTTED _____
 NOTE BOOK _____
 AREAS _____
 AREAS CHECKED _____

DATE _____ BY _____
 SURVEYED _____
 PLOTTED _____
 NOTE BOOK _____
 AREAS _____
 AREAS CHECKED _____

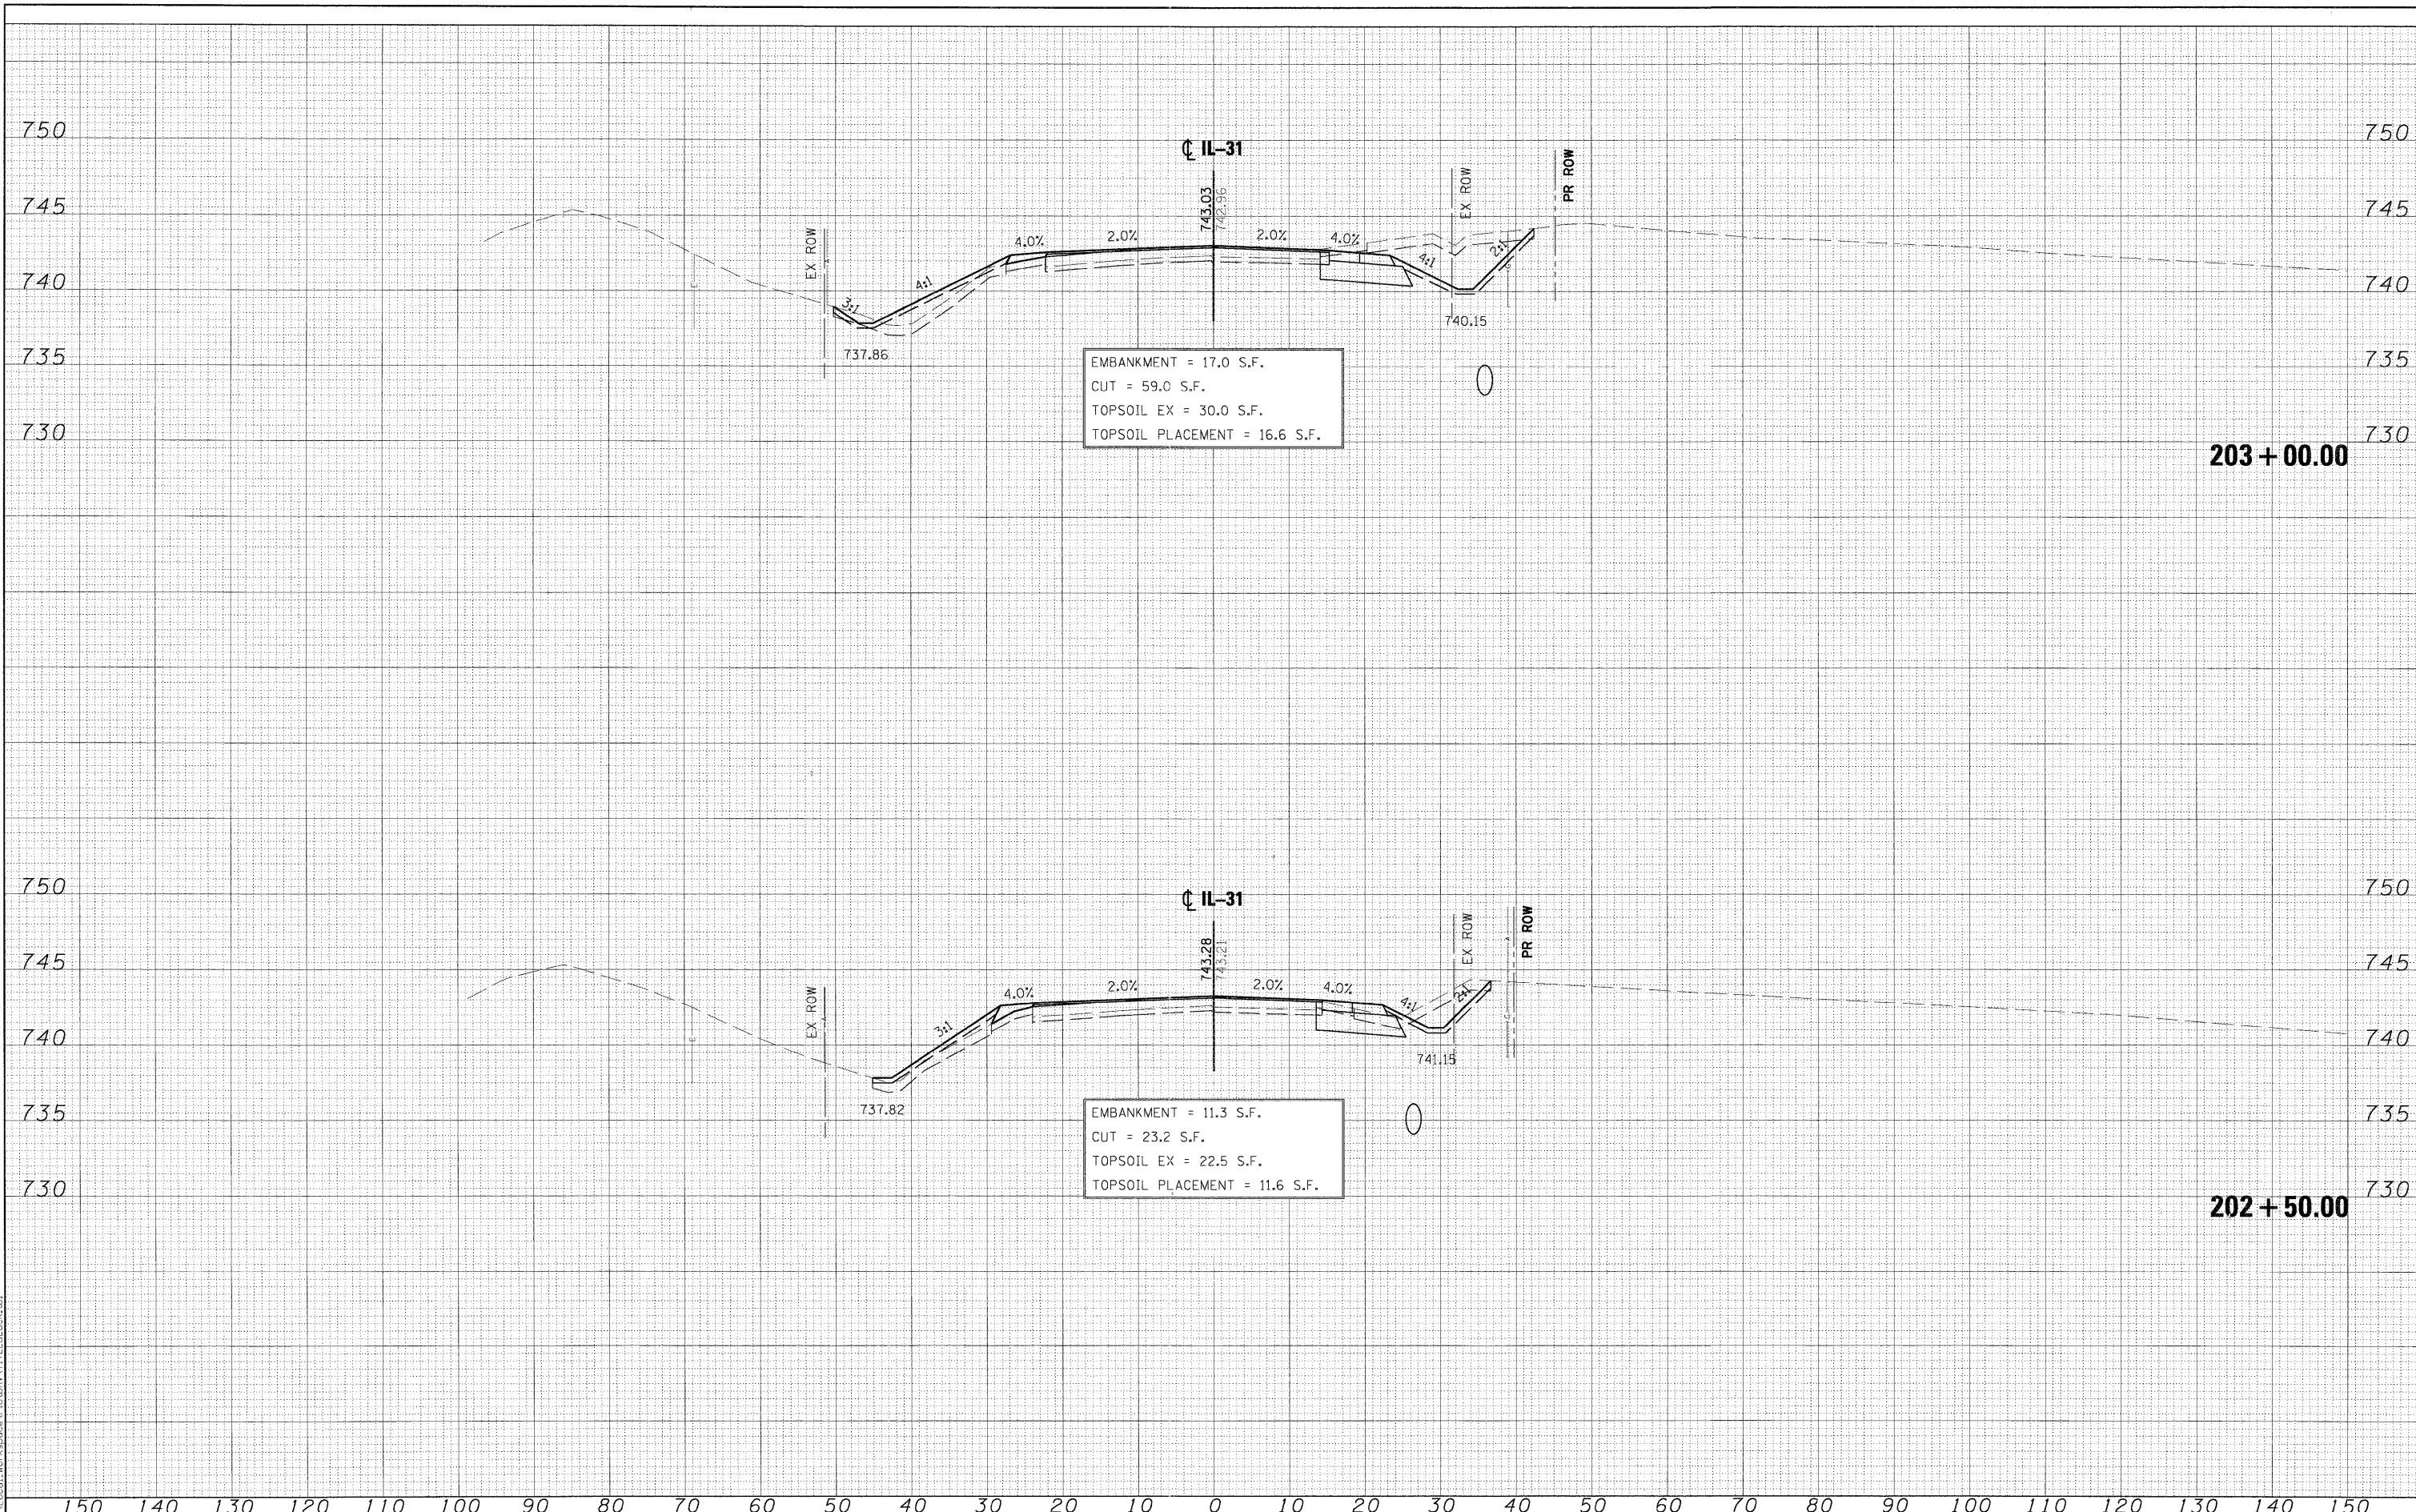

EMBANKMENT = 17.0 S.F.
 CUT = 59.0 S.F.
 TOPSOIL EX = 30.0 S.F.
 TOPSOIL PLACEMENT = 16.6 S.F.

EMBANKMENT = 11.3 S.F.
 CUT = 23.2 S.F.
 TOPSOIL EX = 22.5 S.F.
 TOPSOIL PLACEMENT = 11.6 S.F.

203+00.00

202+50.00

FILE NAME = ...
 USER NAME = mooleman
 PLOT DATE = 11/18/2011

DESIGNED - MAC
 DRAWN - TMB
 CHECKED - RMT
 DATE - 10/23/2011

REVISED -
 REVISED -
 REVISED -
 REVISED -



CITY OF ST. CHARLES

IL 31
 CROSS-SECTIONS

SCALE: SHEET NO. 2 OF 19 SHEETS STA. 202+50.00 TO STA. 203+00.00

F.A. RTE.	SECTION	COUNTY	TOTAL SHEETS	SHEET NO.
	04-00092-00-BR	KANE	440	367
CONTRACT NO. 63650				
ILLINOIS FED. AID PROJECT				