


DATE	
BY	
SURVEYED	
PLOTTED	
NOTE BOOK	
AREAS	
AREAS CHECKED	
NO.	

DATE	
BY	
SURVEYED	
PLOTTED	
NOTE BOOK	
AREAS	
AREAS CHECKED	
NO.	

PLOT SCALE: 1/8" = 1'-0"  
 XX:\00092\00092\Local\_Workspace\11\Draw\_VTL\EBL\_CCK.dwg

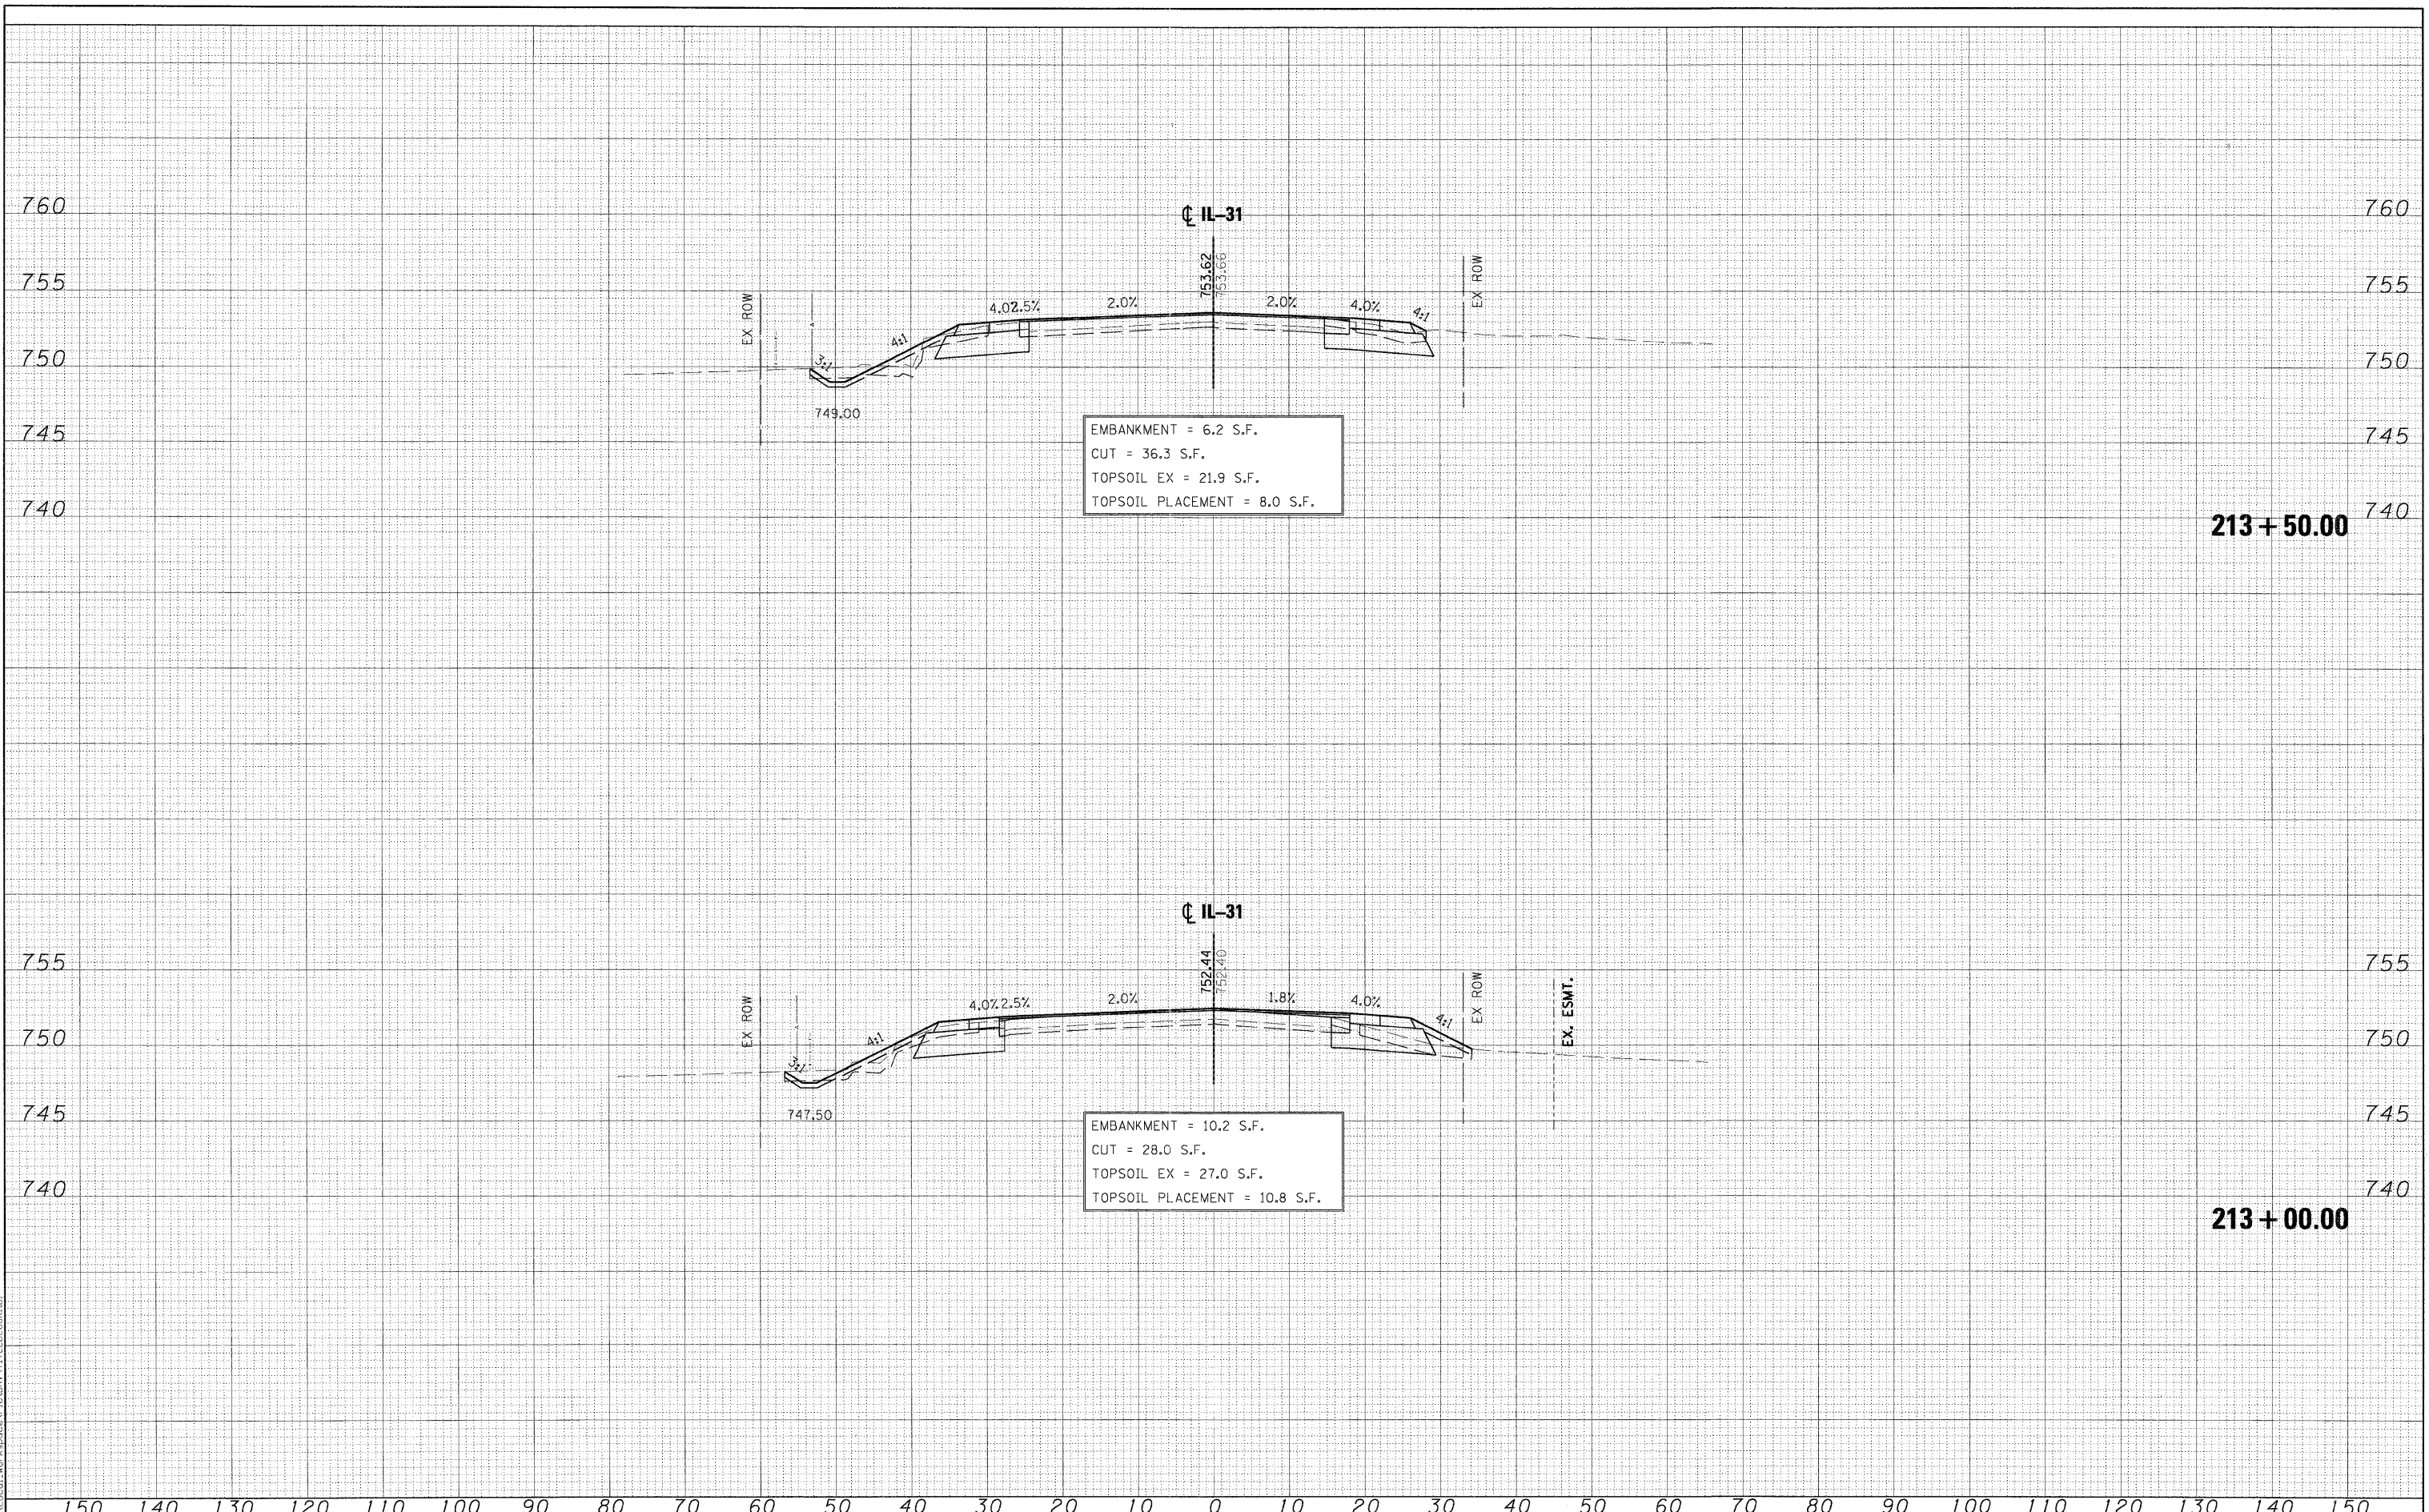

FILE NAME =	DESIGNED - MAC	REVISED -
...VCross_sections\IL31-pxs.dgn	DRAWN - TMB	REVISED -
USER NAME = mooleman	CHECKED - RMT	REVISED -
PLOT DATE = 11/10/2011	DATE - 10/23/2011	REVISED -



CITY OF ST. CHARLES

IL 31  
CROSS-SECTIONS

SCALE: SHEET NO. 13 OF 19 SHEETS STA. 213+00.00 TO STA. 213+50.00

F.A. RTE.	SECTION	COUNTY	TOTAL SHEETS	SHEET NO.
	04-00092-00-BR	KANE	440	378
CONTRACT NO. 63650			ILLINOIS FED. AID PROJECT	