


DATE	
BY	
SURVEYED	
FLIPPED	
NOTE BOOK	
AREAS CHECKED	
NO.	

DATE	
BY	
SURVEYED	
FLIPPED	
NOTE BOOK	
AREAS CHECKED	
NO.	

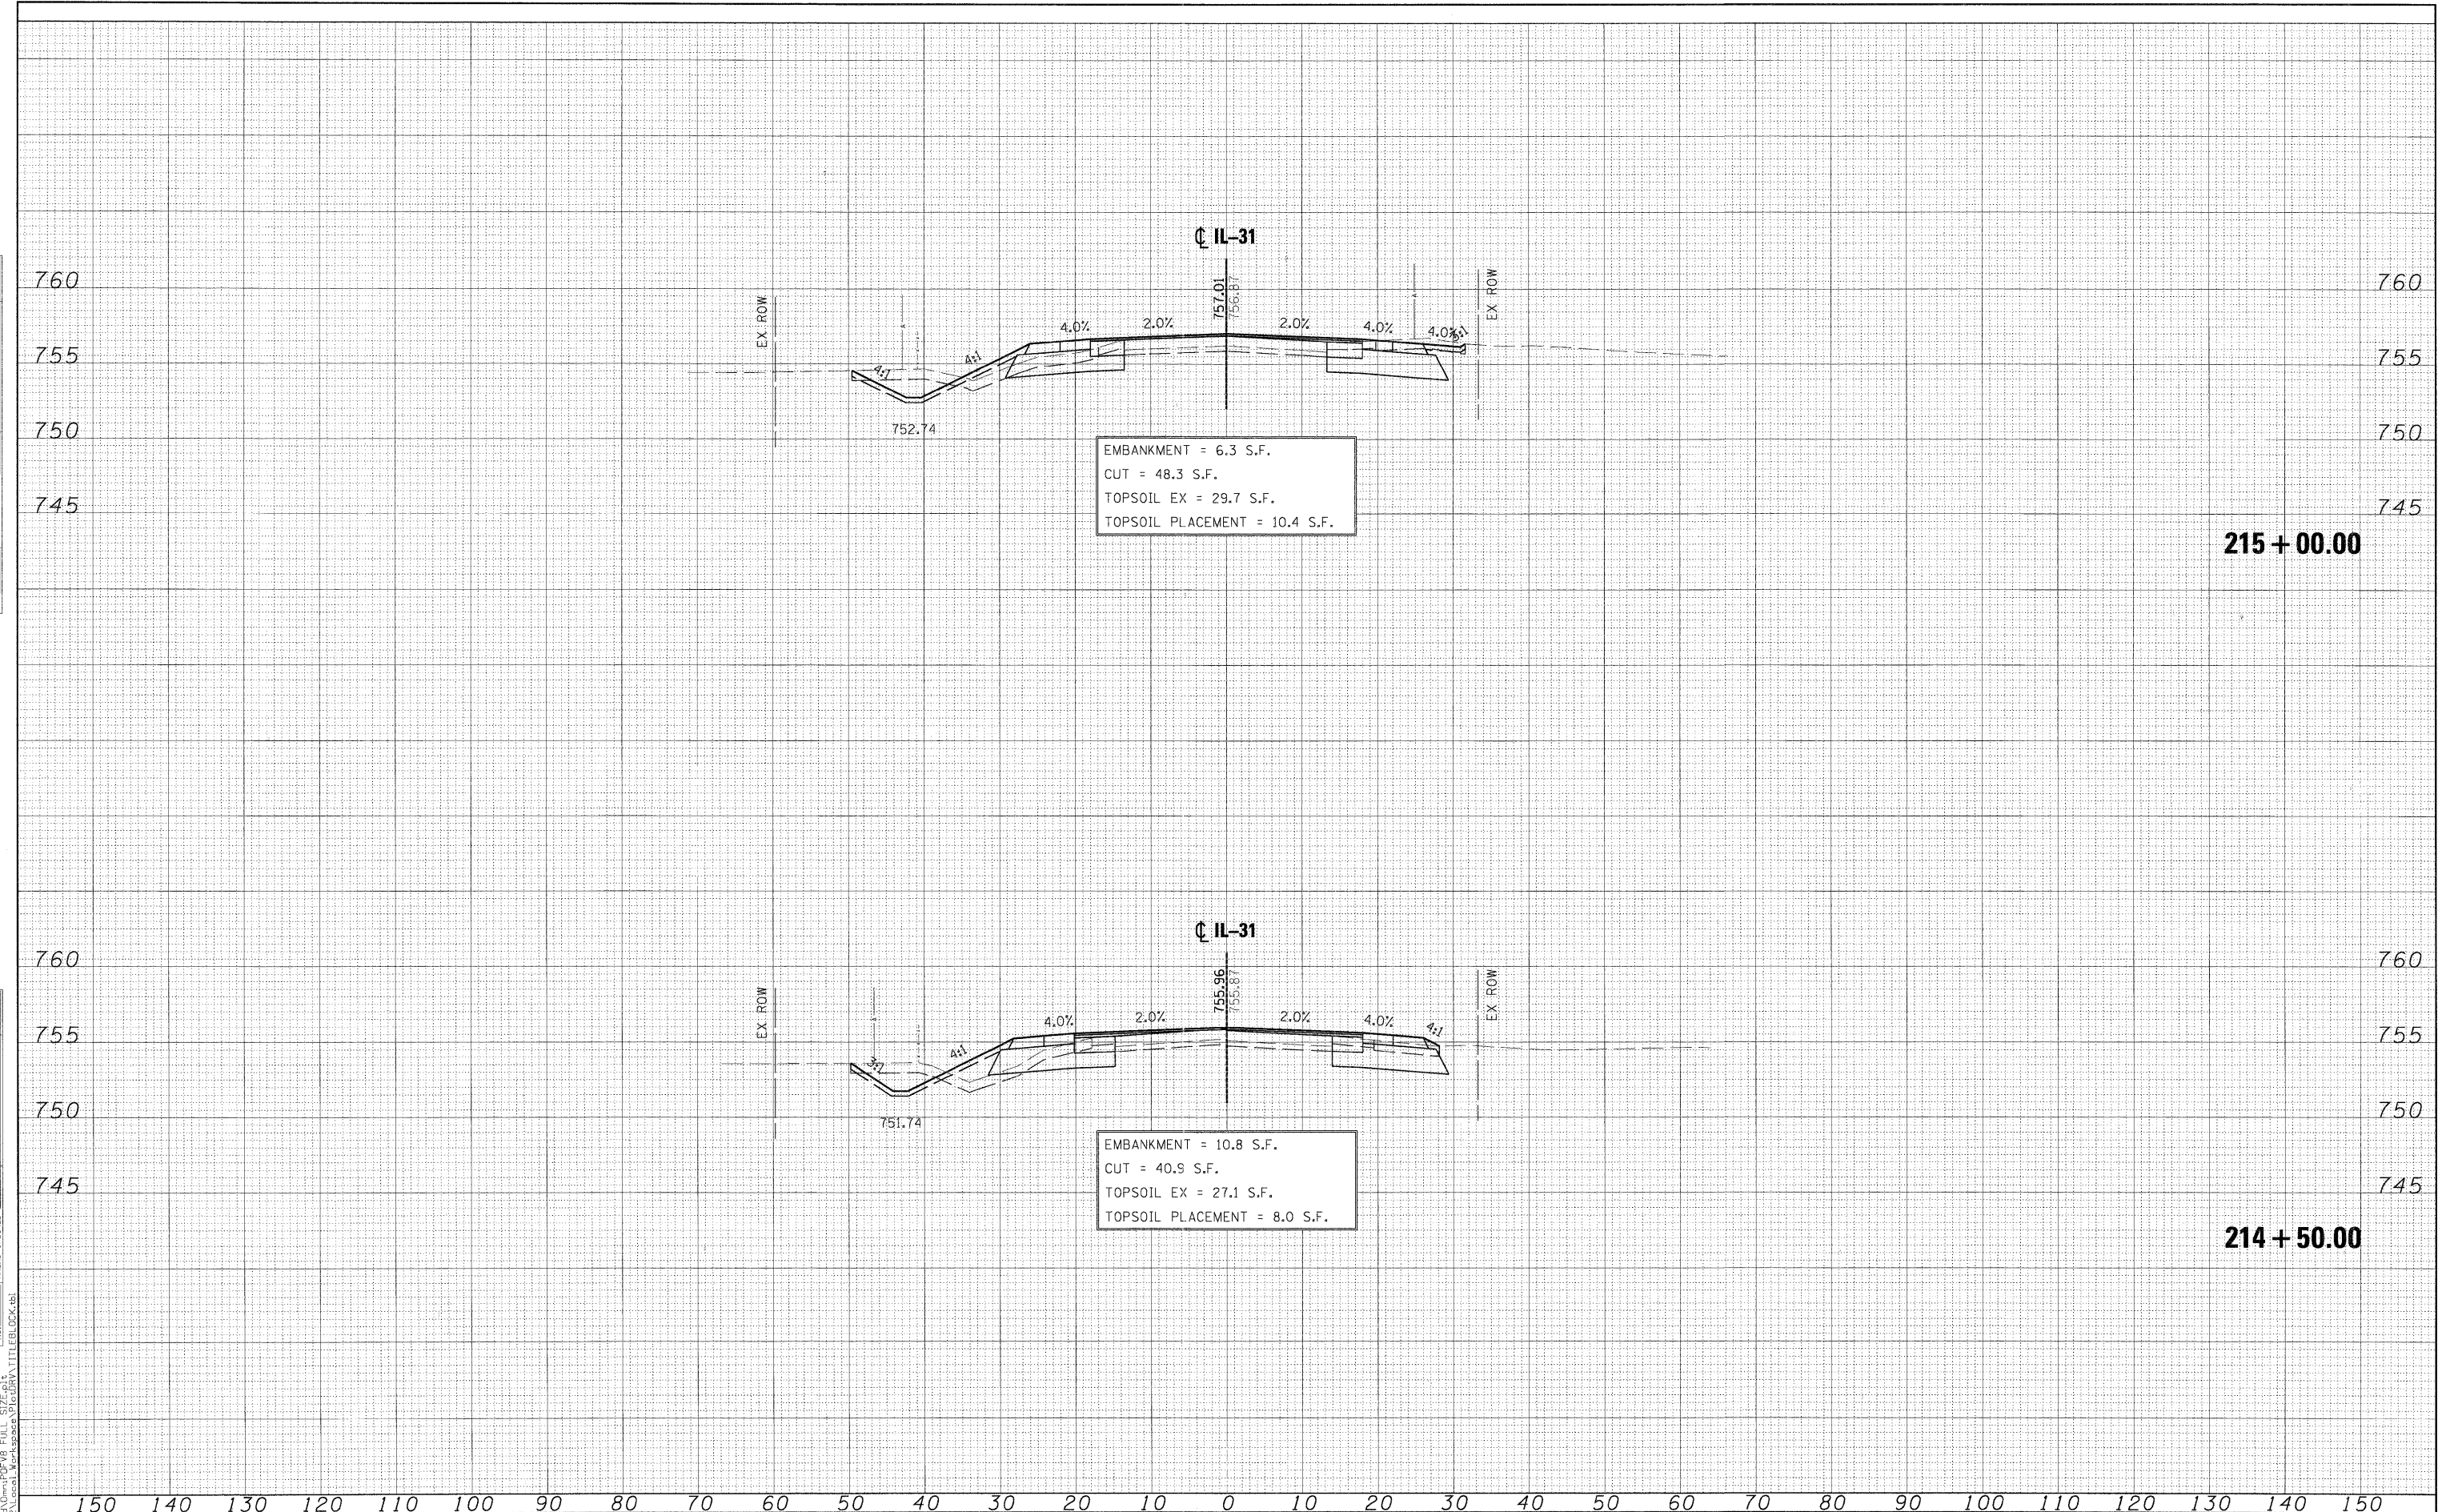

FILE NAME = ...  
 USER NAME = macleman  
 PLOT DATE = 11/10/2011

DESIGNED	-	MAC	REVISED	-
DRAWN	-	TMB	REVISED	-
CHECKED	-	RMT	REVISED	-
DATE	-	10/23/2011	REVISED	-



CITY OF ST. CHARLES

IL 31  
CROSS-SECTIONS

SCALE: SHEET NO. 15 OF 19 SHEETS STA. 214+50.00 TO STA. 215+00.00

F.A. RTE.	SECTION	COUNTY	TOTAL SHEETS	SHEET NO.
	04-00092-00-BR	KANE	440	380
			CONTRACT NO. 63650	
ILLINOIS FED. AID PROJECT				