


DATE	
BY	
FINAL SURVEY	
SURVEYED	
PLOTTED	
NOTE BOOK	
AREAS	
AREAS CHECKED	
NO.	

DATE	
BY	
ORIGINAL SURVEY	
SURVEYED	
PLOTTED	
NOTE BOOK	
AREAS	
AREAS CHECKED	
NO.	

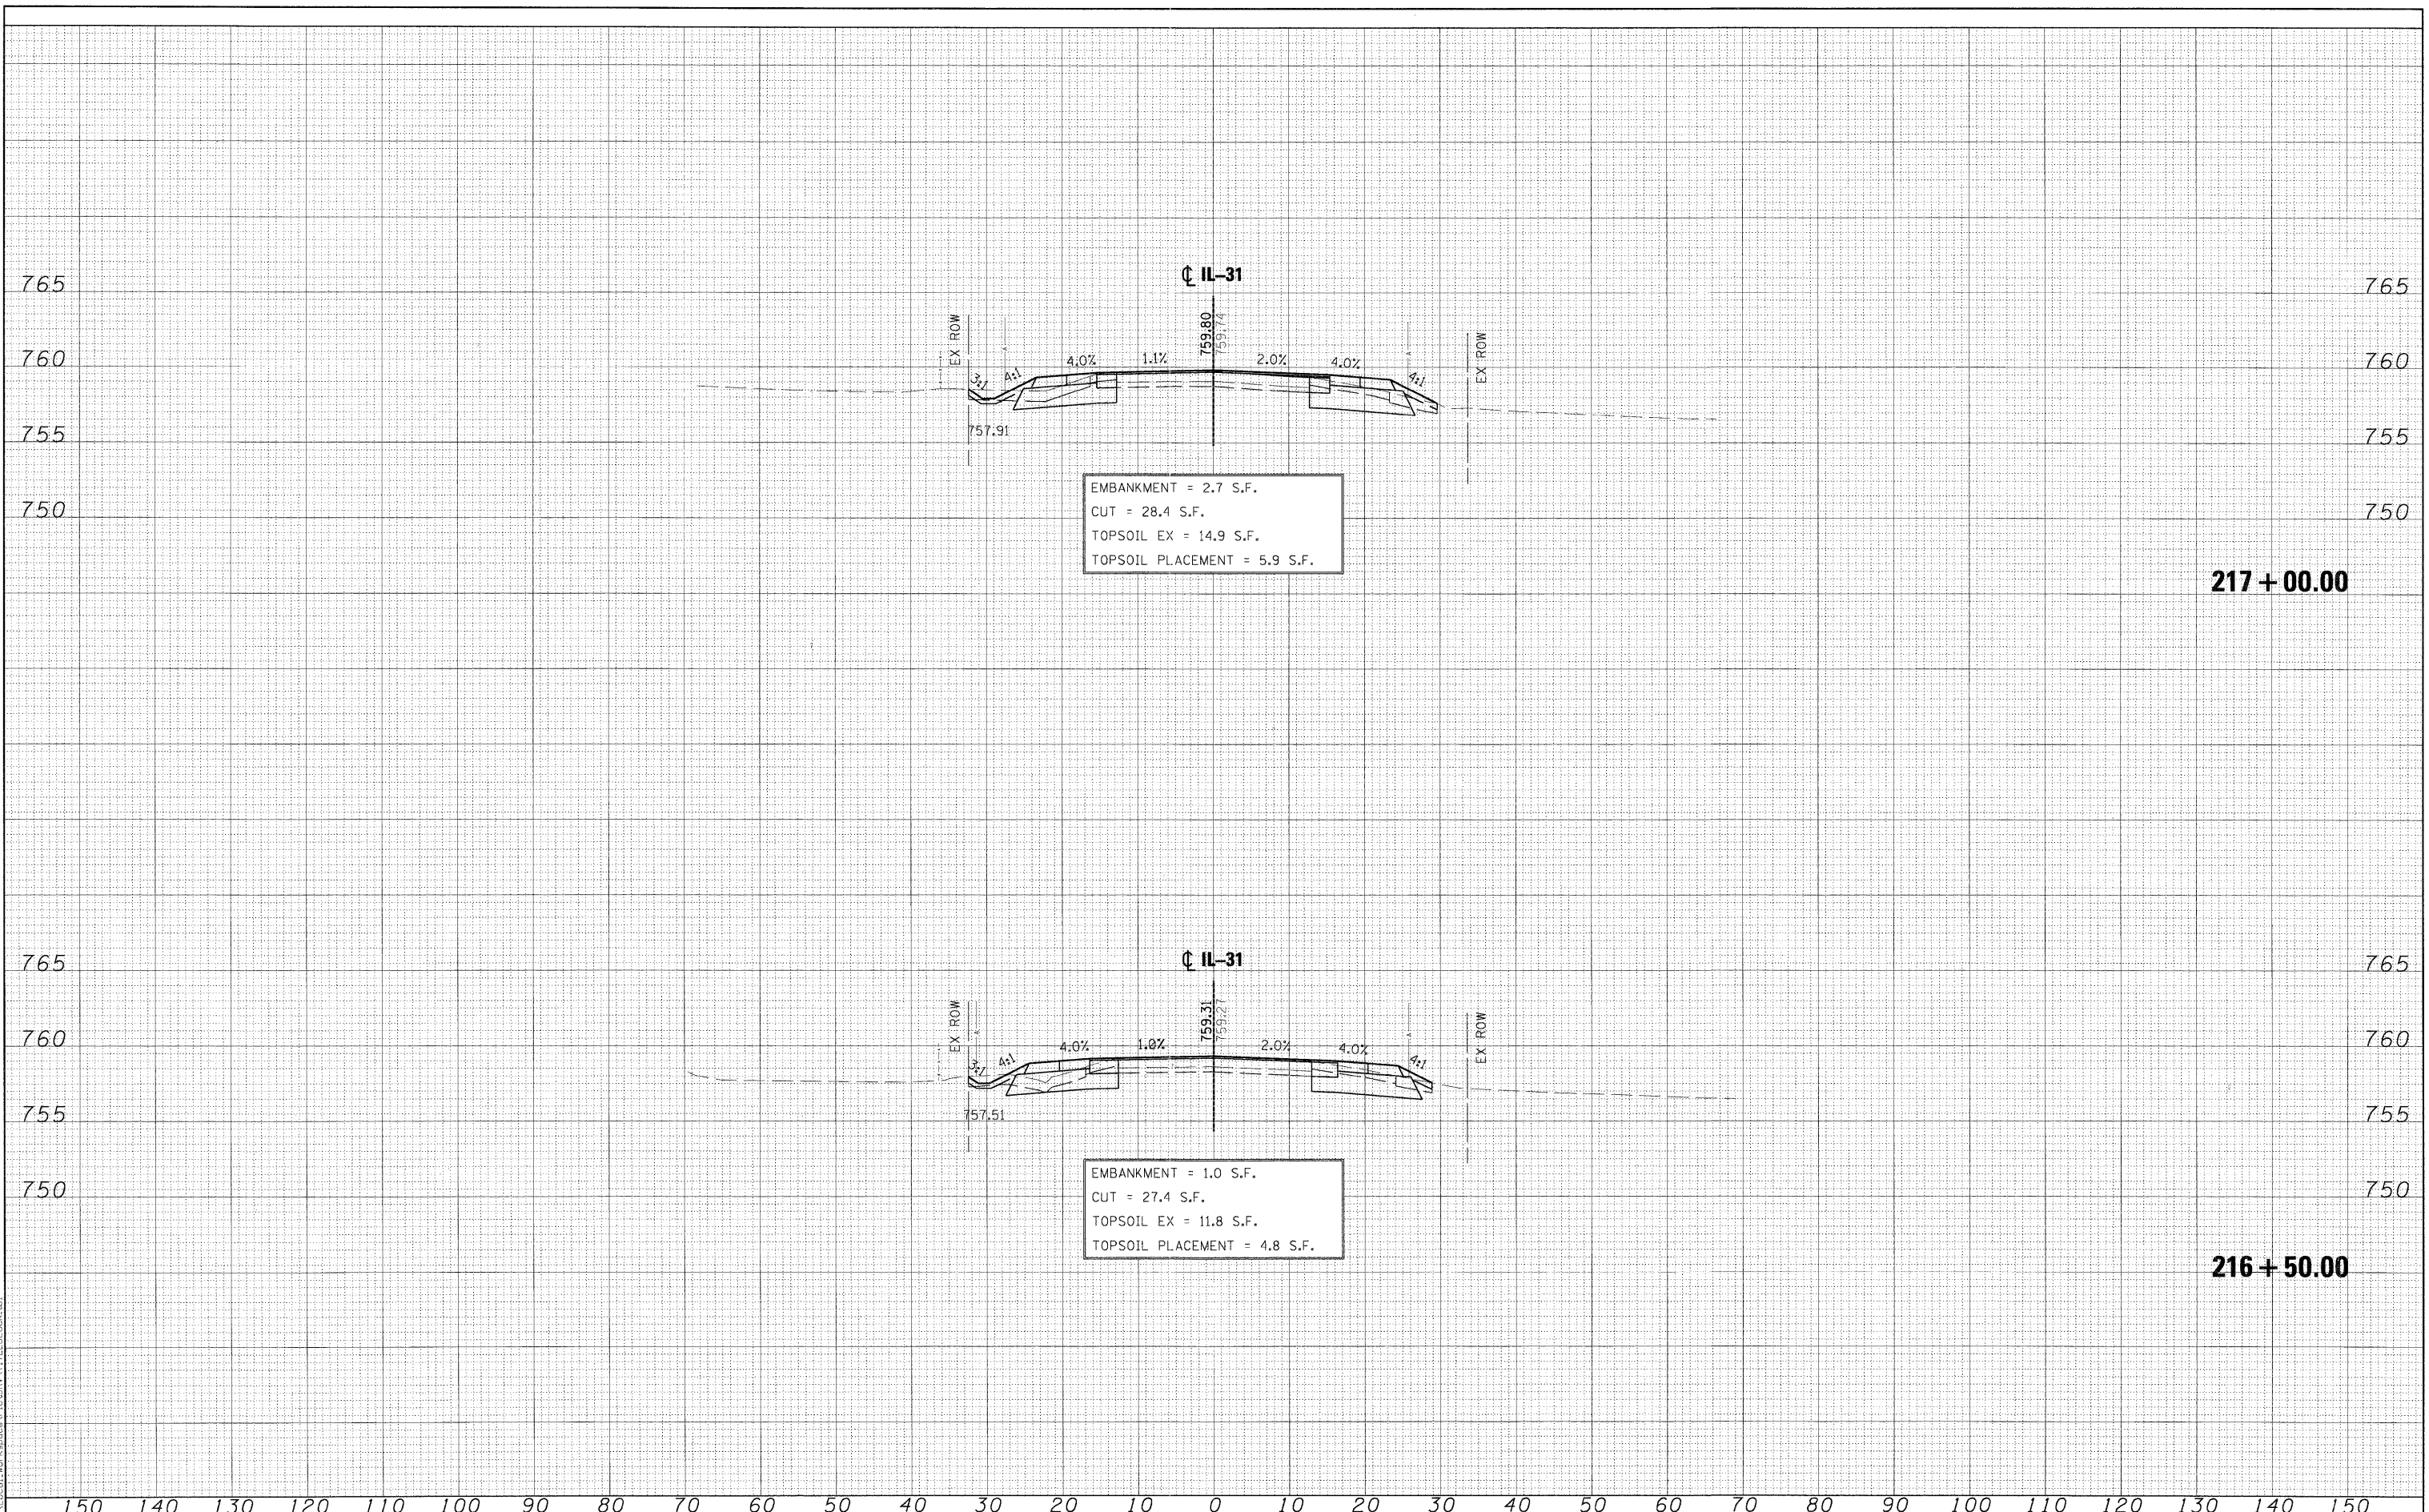

EMBANKMENT = 2.7 S.F.
 CUT = 28.4 S.F.
 TOPSOIL EX = 14.9 S.F.
 TOPSOIL PLACEMENT = 5.9 S.F.

EMBANKMENT = 1.0 S.F.
 CUT = 27.4 S.F.
 TOPSOIL EX = 11.8 S.F.
 TOPSOIL PLACEMENT = 4.8 S.F.

PLT SCALE: 1/8" = 1'-0" (PDF) 1/4" = 1'-0" (DGN)
 FILE NAME: ...\\Cross-sections\IL 31-pxs.dgn
 USER NAME: mcoleman
 PLOT DATE: 11/18/2011

FILE NAME =	DESIGNED - MAC	REVISED -	 engineers · scientists · planners	 CITY OF ST. CHARLES	IL 31 CROSS-SECTIONS		F.A. RTE.	SECTION	COUNTY	TOTAL SHEETS	SHEET NO.
...\\Cross-sections\IL 31-pxs.dgn	DRAWN - TMB	REVISED -					04-00092-00-BR	KANE	440	382	
USER NAME = mcoleman	CHECKED - RMT	REVISED -			CONTRACT NO. 63650						
PLOT DATE = 11/18/2011	DATE - 10/23/2011	REVISED -			ILLINOIS FED. AID PROJECT						