


FINAL SURVEY	DATE
SURVEYED	BY
PLOTTED	
NOTE BOOK	
AREAS CHECKED	
NO.	

ORIGINAL SURVEY	DATE
SURVEYED	BY
PLOTTED	
NOTE BOOK	
AREAS CHECKED	
NO.	

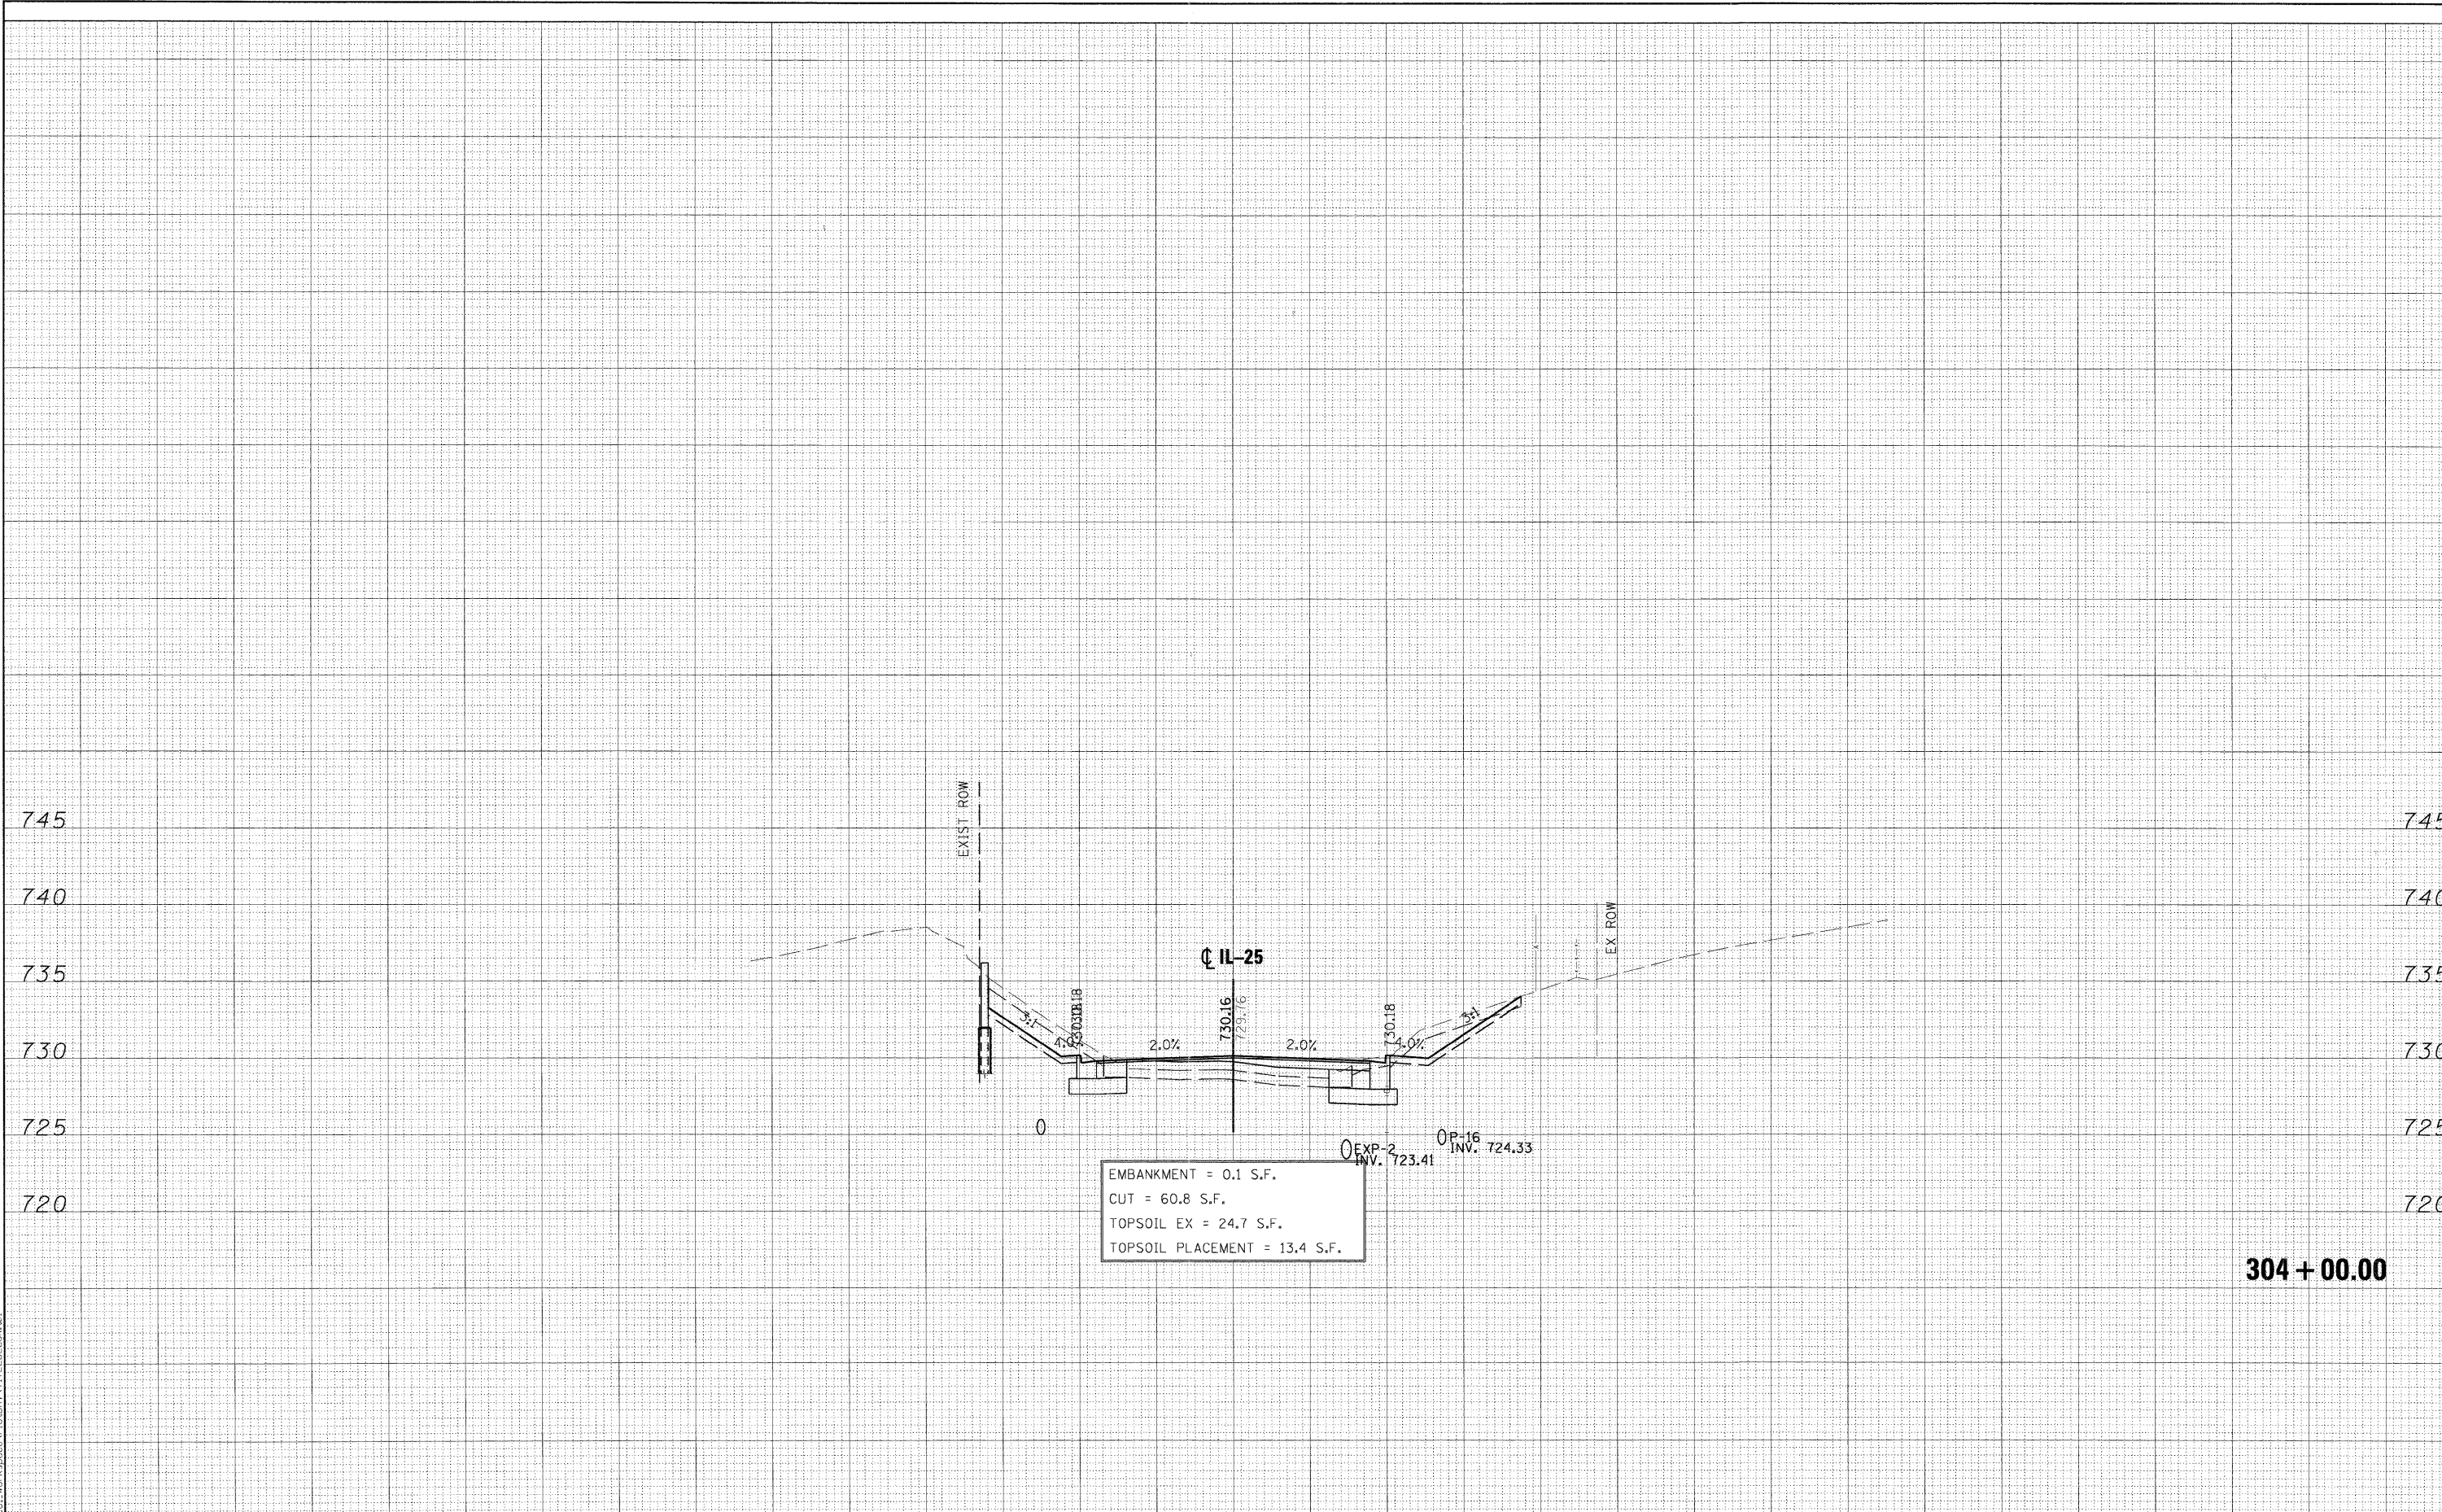

EMBANKMENT = 0.1 S.F.  
 CUT = 60.8 S.F.  
 TOPSOIL EX = 24.7 S.F.  
 TOPSOIL PLACEMENT = 13.4 S.F.

304 + 00.00

FILE NAME =	DESIGNED - MAC	REVISED -	 engineers · scientists · planners	 CITY OF ST. CHARLES	<b>IL 25</b> <b>CROSS-SECTIONS</b>		F.A. RTE.	SECTION	COUNTY	TOTAL SHEETS	SHEET NO.
... \cross_sections \IL25 - pss.dgn	DRAWN - TMB	REVISED -					04-00092-00-BR	KANE	440	388	
USER NAME = mcoleman	CHECKED - RMT	REVISED -			CONTRACT NO. 63650						
PLLOT DATE = 11/10/2011	DATE - 10/23/2011	REVISED -			ILLINOIS FED. AID PROJECT						
SCALE:			SHEET NO. 4 OF 23 SHEETS		STA. 304+00.00 TO STA. 304+00.00						

PLOT SCALE: 1/8" = 10' FULL SIZE: 11" X 17" (2000) 1/8" = 10' FULL SIZE: 11" X 17" (2000)