




DATE	
BY	
FINAL SURVEY	
NOTE BOOK	
NO.	
SURVEYED	
PLOTTED	
AREAS CHECKED	

DATE	
BY	
ORIGINAL SURVEY	
NOTE BOOK	
NO.	
SURVEYED	
PLOTTED	
AREAS CHECKED	

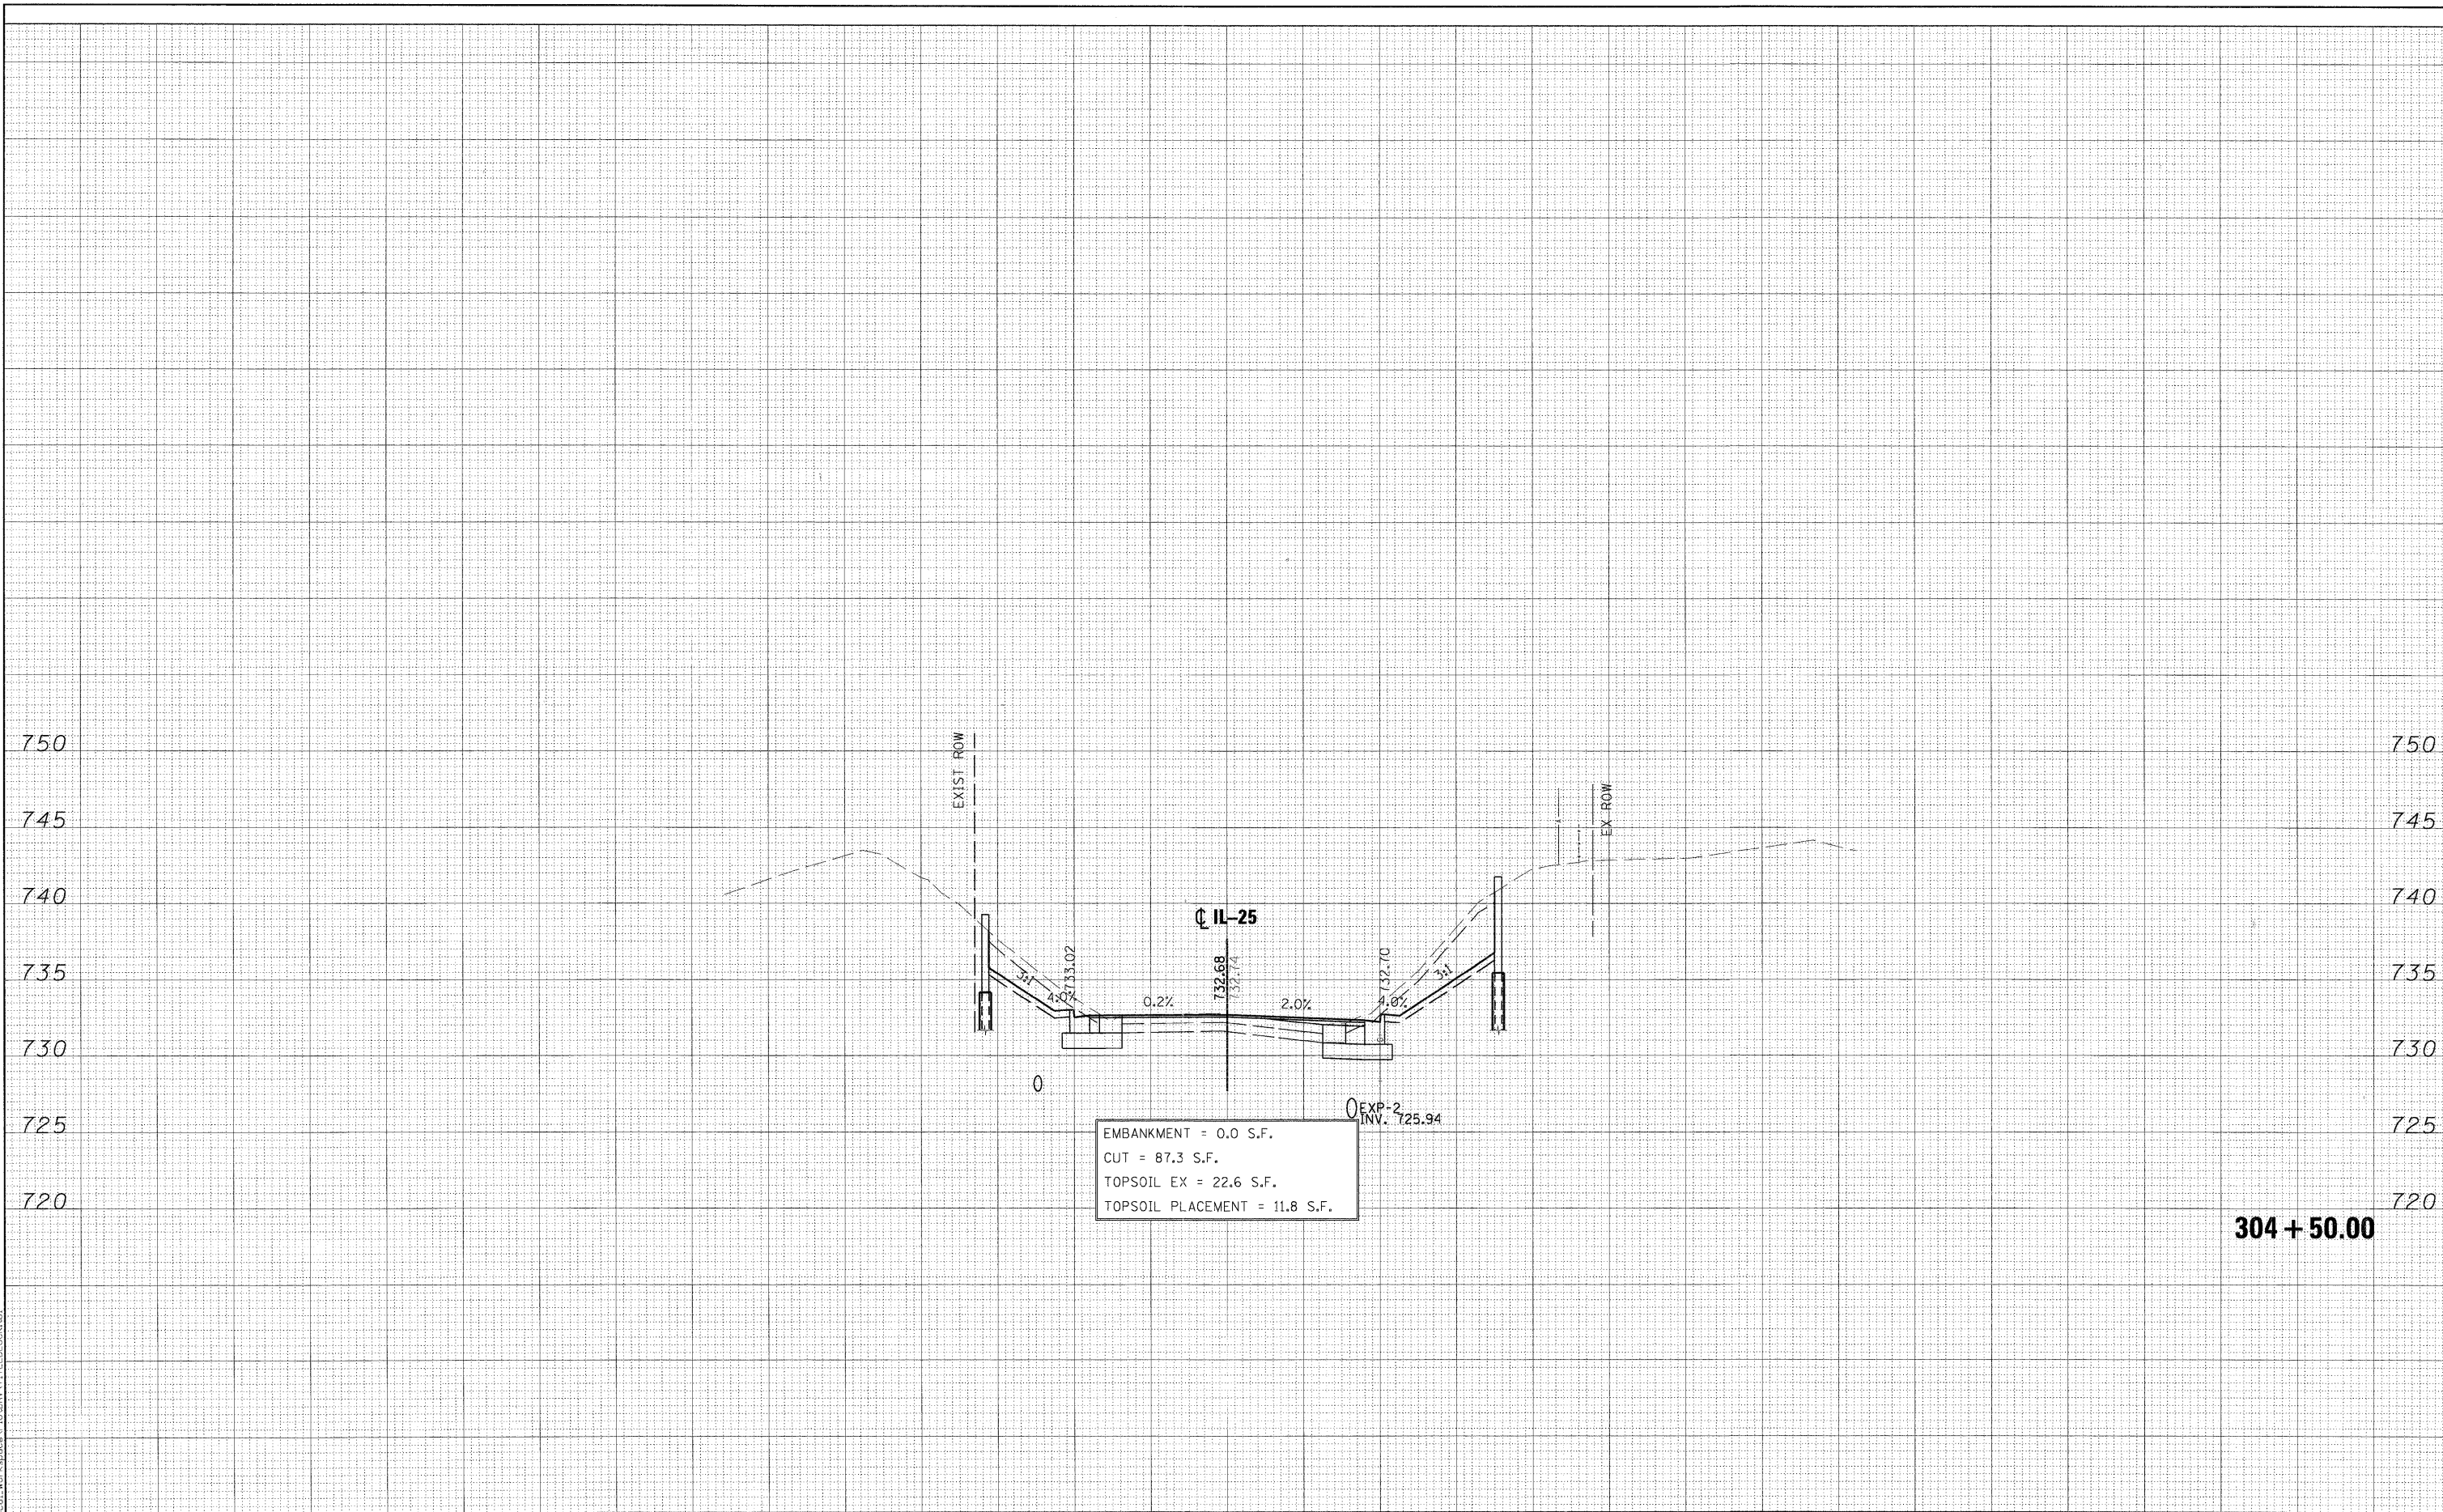

EMBANKMENT = 0.0 S.F.
 CUT = 87.3 S.F.
 TOPSOIL EX = 22.6 S.F.
 TOPSOIL PLACEMENT = 11.8 S.F.

304 + 50.00

FILE NAME =	DESIGNED - MAC	REVISED -	 benesch engineers - scientists - planners	 CITY OF ST. CHARLES	IL 25 CROSS-SECTIONS		F.A. RTE.	SECTION	COUNTY	TOTAL SHEETS	SHEET NO.
...\\cross_sections\il25-pxs.dgn	DRAWN - TMB	REVISED -					04-00092-00-BR	KANE	440	389	
USER NAME = moelemar	CHECKED - RMT	REVISED -			CONTRACT NO. 63650		ILLINOIS' FED. AID PROJECT				
PLT DATE = 11/18/2011	DATE - 10/23/2011	REVISED -			SCALE:	SHEET NO. 5 OF 23 SHEETS	STA. 304+50.00 TO STA. 304+50.00				