


FINAL SURVEY	SURVEYED	BY	DATE
NOTE BOOK	PLOTTED		
NO.	AREAS CHECKED		

ORIGINAL SURVEY	SURVEYED	BY	DATE
NOTE BOOK	PLOTTED		
NO.	AREAS CHECKED		

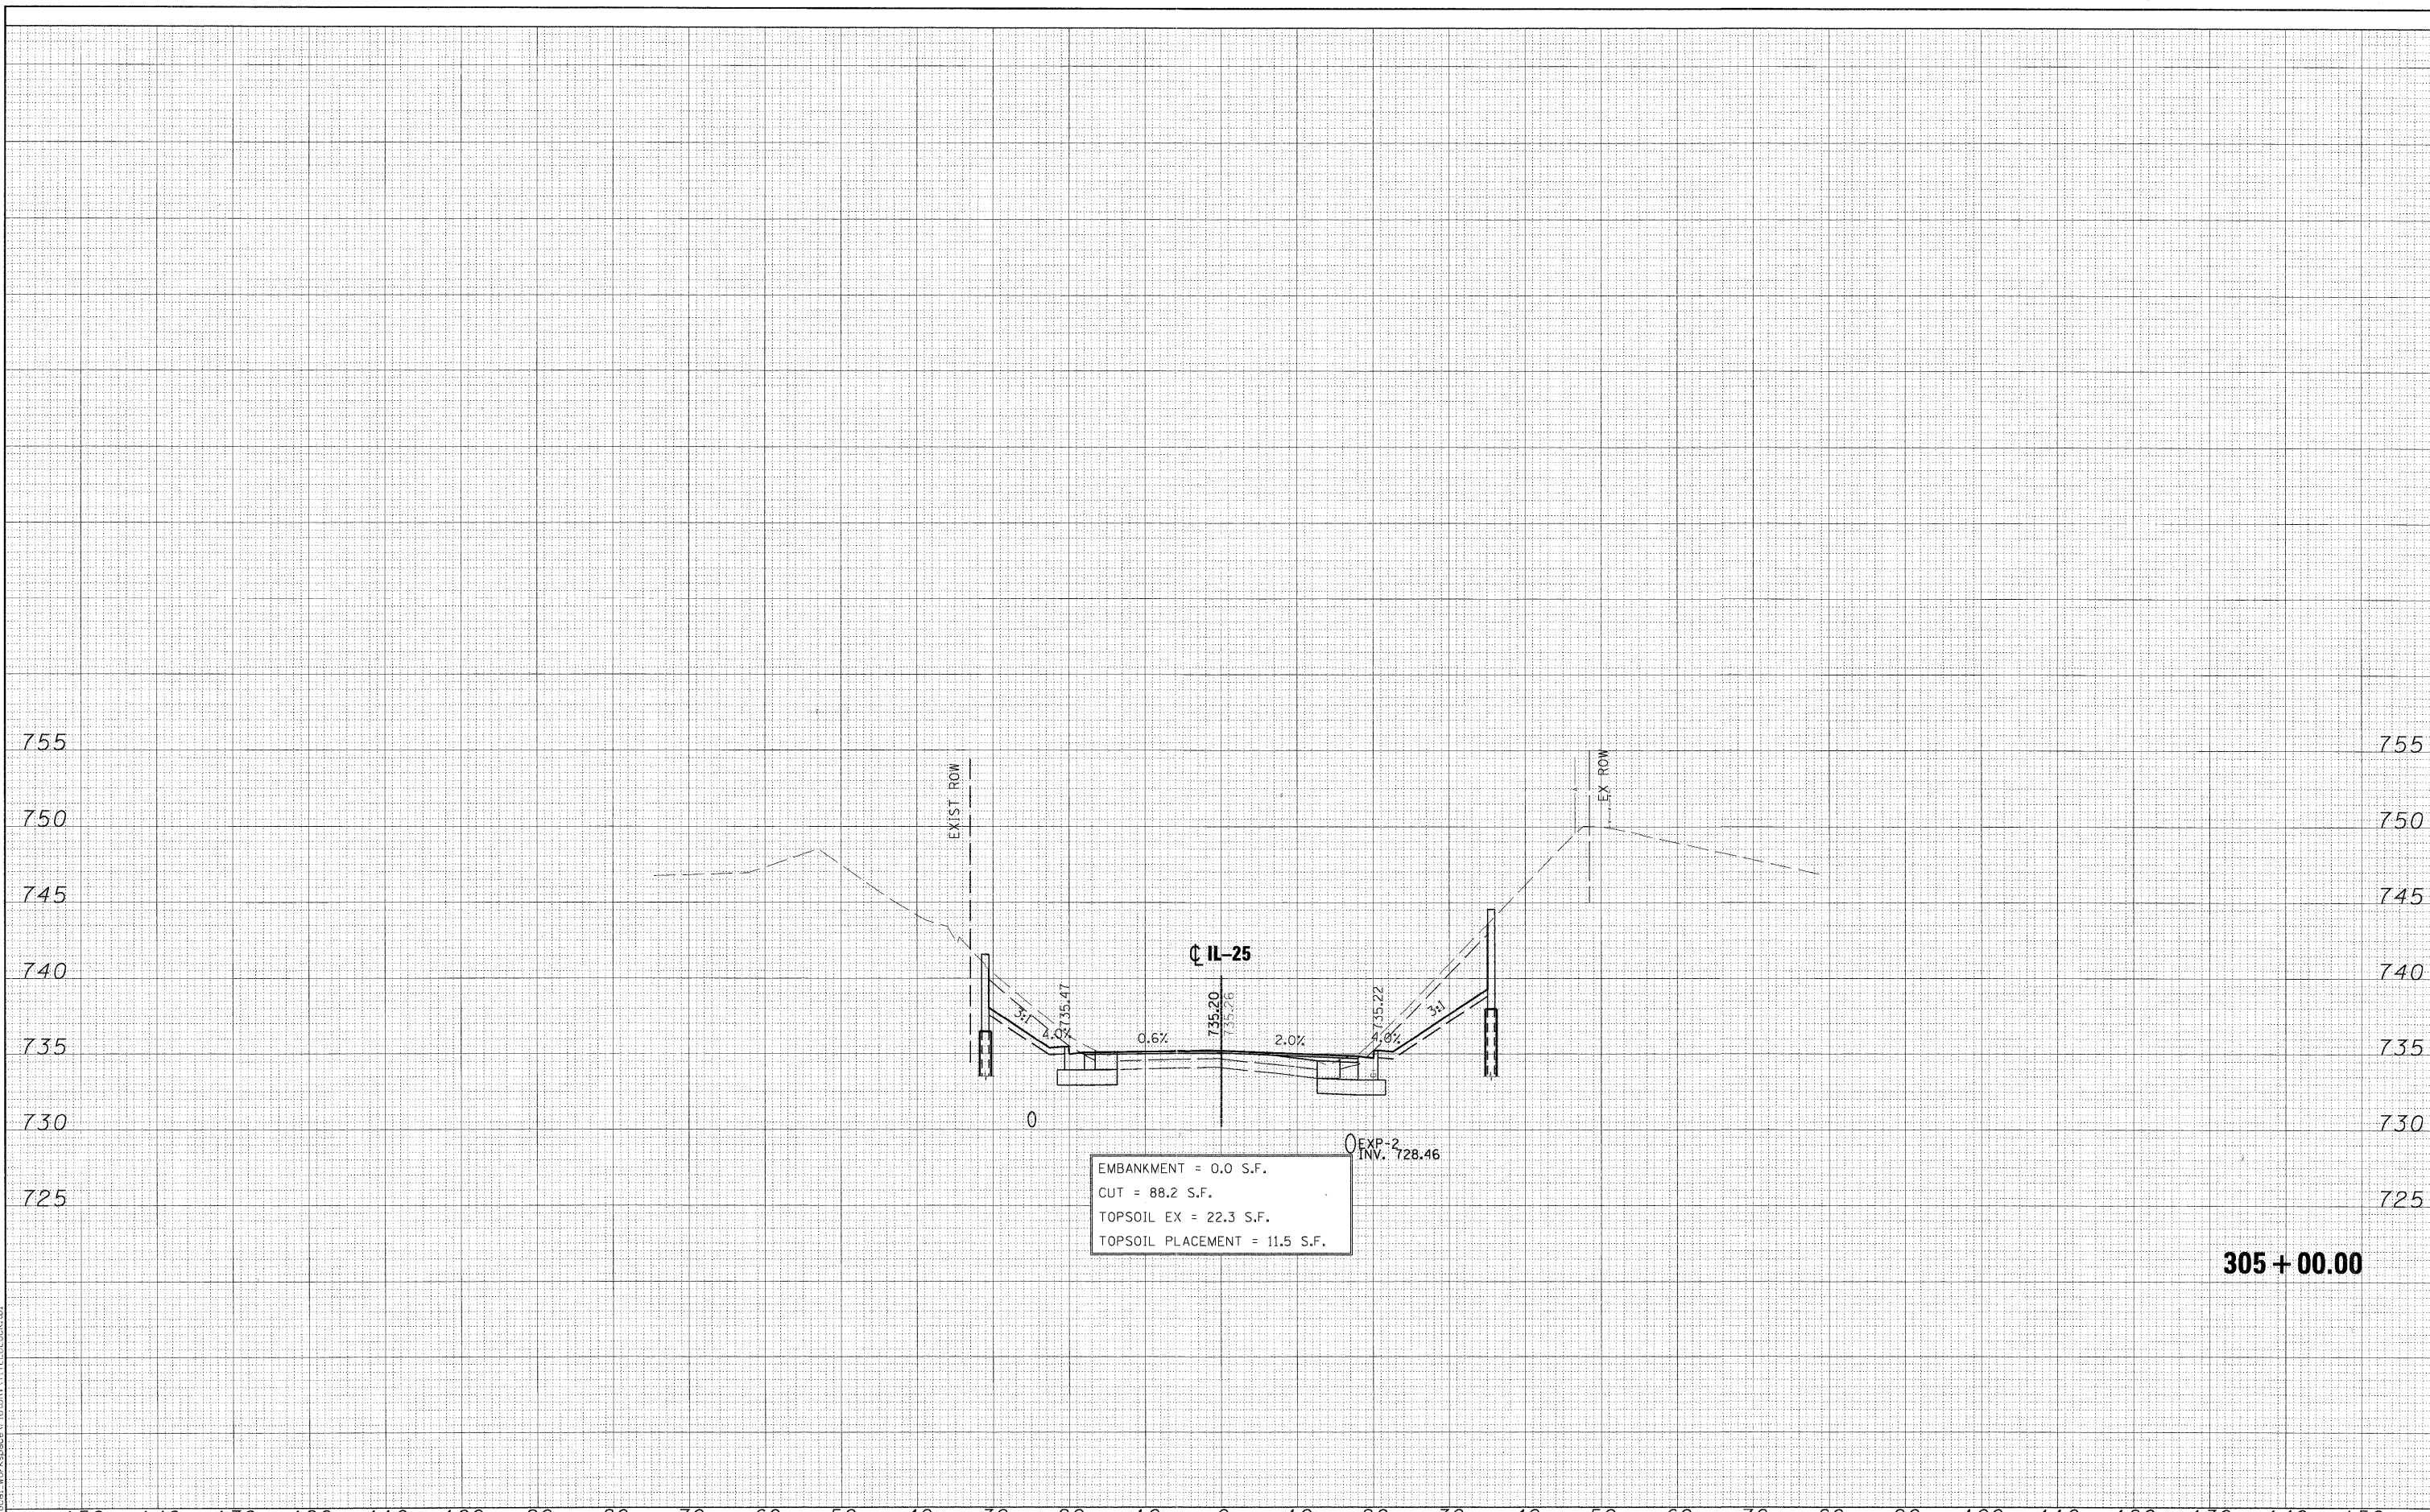

305 + 00.00

FILE NAME	DESIGNED - MAC	REVISED -
...cross_sections\IL25-pxs.dgn	DRAWN - TMB	REVISED -
USER NAME = mooleman	CHECKED - RMT	REVISED -
PLOT DATE = 11/10/2011	DATE = 10/23/2011	REVISED -

DESIGNED - MAC	REVISED -
DRAWN - TMB	REVISED -
CHECKED - RMT	REVISED -
DATE = 10/23/2011	REVISED -



CITY OF ST. CHARLES

IL 25
CROSS-SECTIONS

SCALE: SHEET NO. 6 OF 23 SHEETS STA. 305+00.00 TO STA. 305+00.00

F.A. RTE.	SECTION	COUNTY	TOTAL SHEETS	SHEET NO.
	04-00092-00-BR	KANE	440	390
			CONTRACT NO. 63650	
ILLINOIS FED. AID PROJECT				