


FINAL SURVEY	SURVEYED	BY	DATE
PROFIT	PLOTTED		
NOTE BOOK	TEMPLATE		
AREAS CHECKED			
NO.			

ORIGINAL SURVEY	SURVEYED	BY	DATE
NOTE BOOK	PLOTTED		
AREAS CHECKED	TEMPLATE		
NO.			

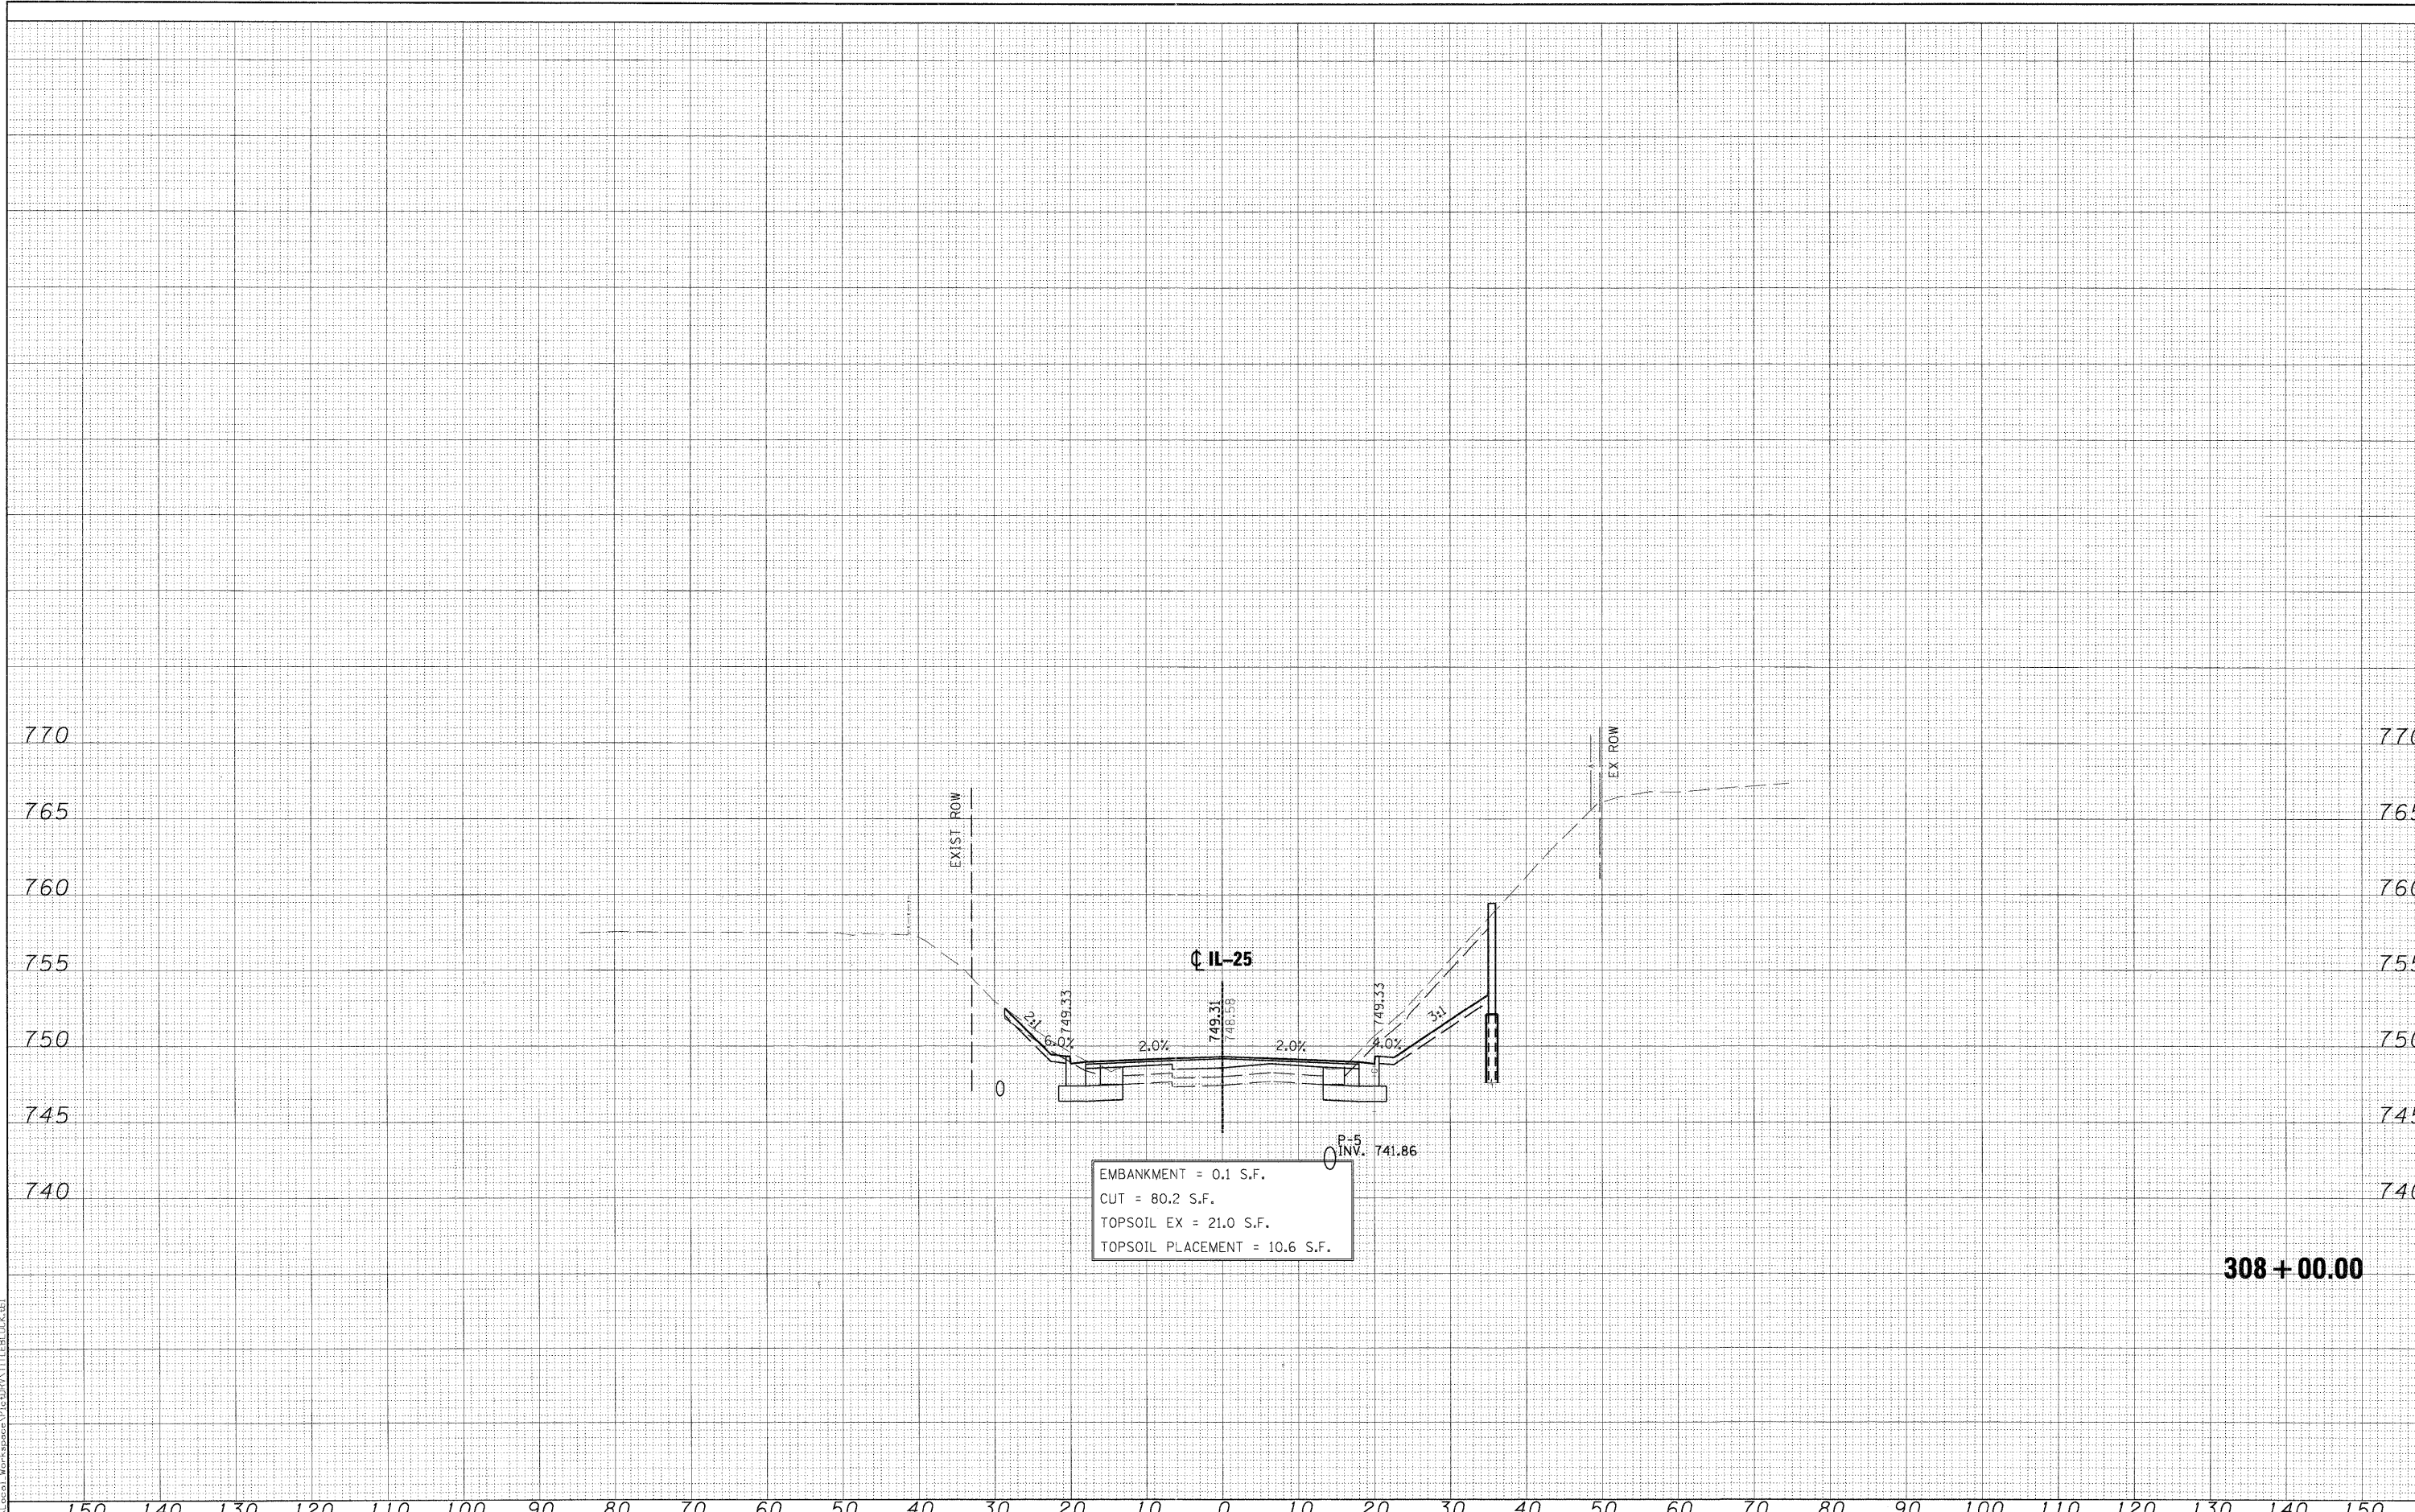

308 + 00.00

FILE NAME = ...cross-sections\IL25-pxs.dgn  
 USER NAME = mooleman  
 PLOT DATE = 11/18/2011

DESIGNED	-	MAC	REVISED	-
DRAWN	-	TMB	REVISED	-
CHECKED	-	RMT	REVISED	-
DATE	-	10/23/2011	REVISED	-



CITY OF ST. CHARLES

IL 25  
CROSS-SECTIONS

SCALE: SHEET NO. 12 OF 23 SHEETS STA. 308+00.00 TO STA. 308+00.00

F.A. RTE.	SECTION	COUNTY	TOTAL SHEETS	SHEET NO.
	04-00092-00-BR	KANE	440	396
			CONTRACT NO. 63650	
ILLINOIS FED. AID PROJECT				