


FINAL SURVEY NO.	SURVEYED BY	DATE
NOTE BOOK NO.	PLOTTED TEMPLATE	
	AREAS CHECKED	

ORIGINAL SURVEY NO.	SURVEYED BY	DATE
	PLOTTED TEMPLATE	
	AREAS CHECKED	

PLOT SCALE: 1"=10'
 FILE NAME: ...
 USER NAME: ...
 PLOT DATE: 11/18/2011

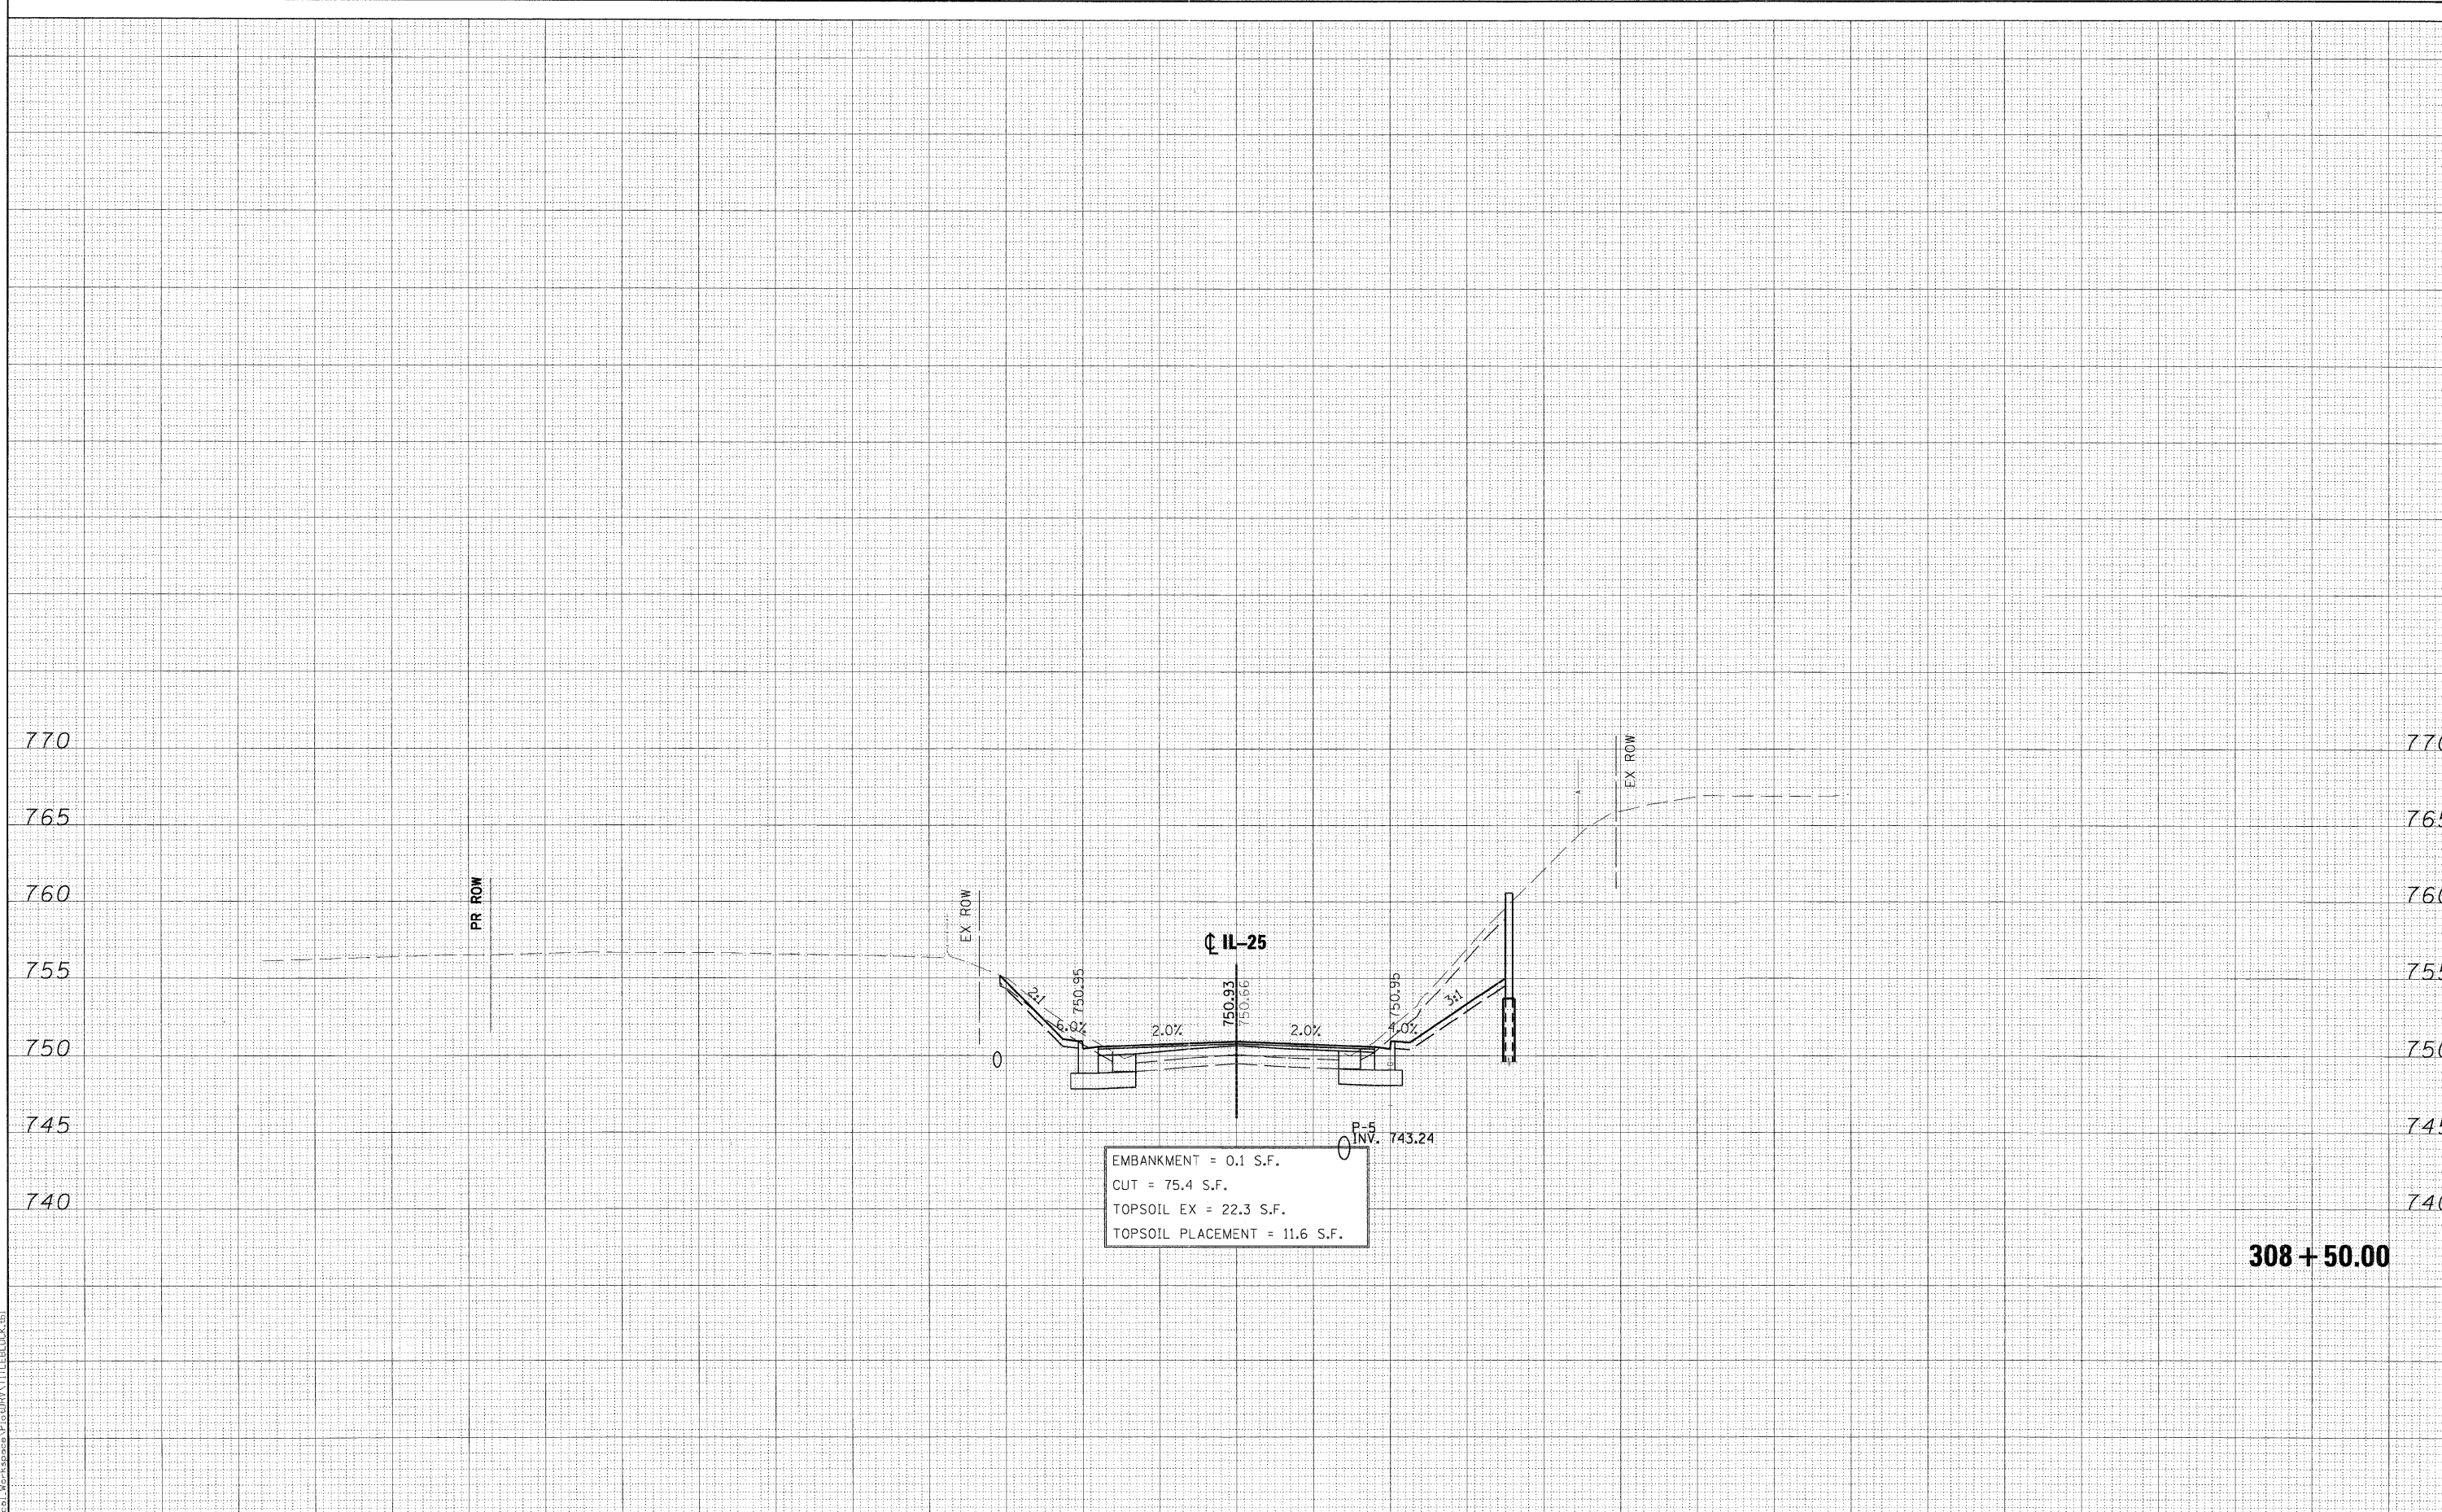

EMBANKMENT = 0.1 S.F.
 CUT = 75.4 S.F.
 TOPSOIL EX = 22.3 S.F.
 TOPSOIL PLACEMENT = 11.6 S.F.

308 + 50.00

FILE NAME *	DESIGNED - MAC	REVISED -			IL 25 CROSS-SECTIONS	F.A. RTE.	SECTION	COUNTY	TOTAL SHEETS	SHEET NO.
... \cross_sections\IL25-pxe.dgn	DRAWN - TMB	REVISED -				04-00092-00-BR	KANE	440	397	
USER NAME = moelemen	CHECKED - RMT	REVISED -				CONTRACT NO. 63650				
PLOT DATE = 11/18/2011	DATE - 10/23/2011	REVISED -				ILLINOIS FED. AID PROJECT				
SCALE:			SHEET NO. 13 OF 23 SHEETS			STA. 308+50.00 TO STA. 308+50.00				