


DATE	
BY	
FINAL SURVEY	SURVEYED
NOTE BOOK	PLOTTED
NO.	TEMPLATE
	AREAS CHECKED

DATE	
BY	
ORIGINAL SURVEY	SURVEYED
NOTE BOOK	PLOTTED
NO.	TEMPLATE
	AREAS CHECKED

PLOT SCALE: 1/4" = 10'
 X:\Users\mcolem\Documents\Projects\IL25\IL25.dgn
 FILE NAME = ...cross_sections\IL25_pxs.dgn
 USER NAME = mcolem
 PLOT DATE = 11/10/2011

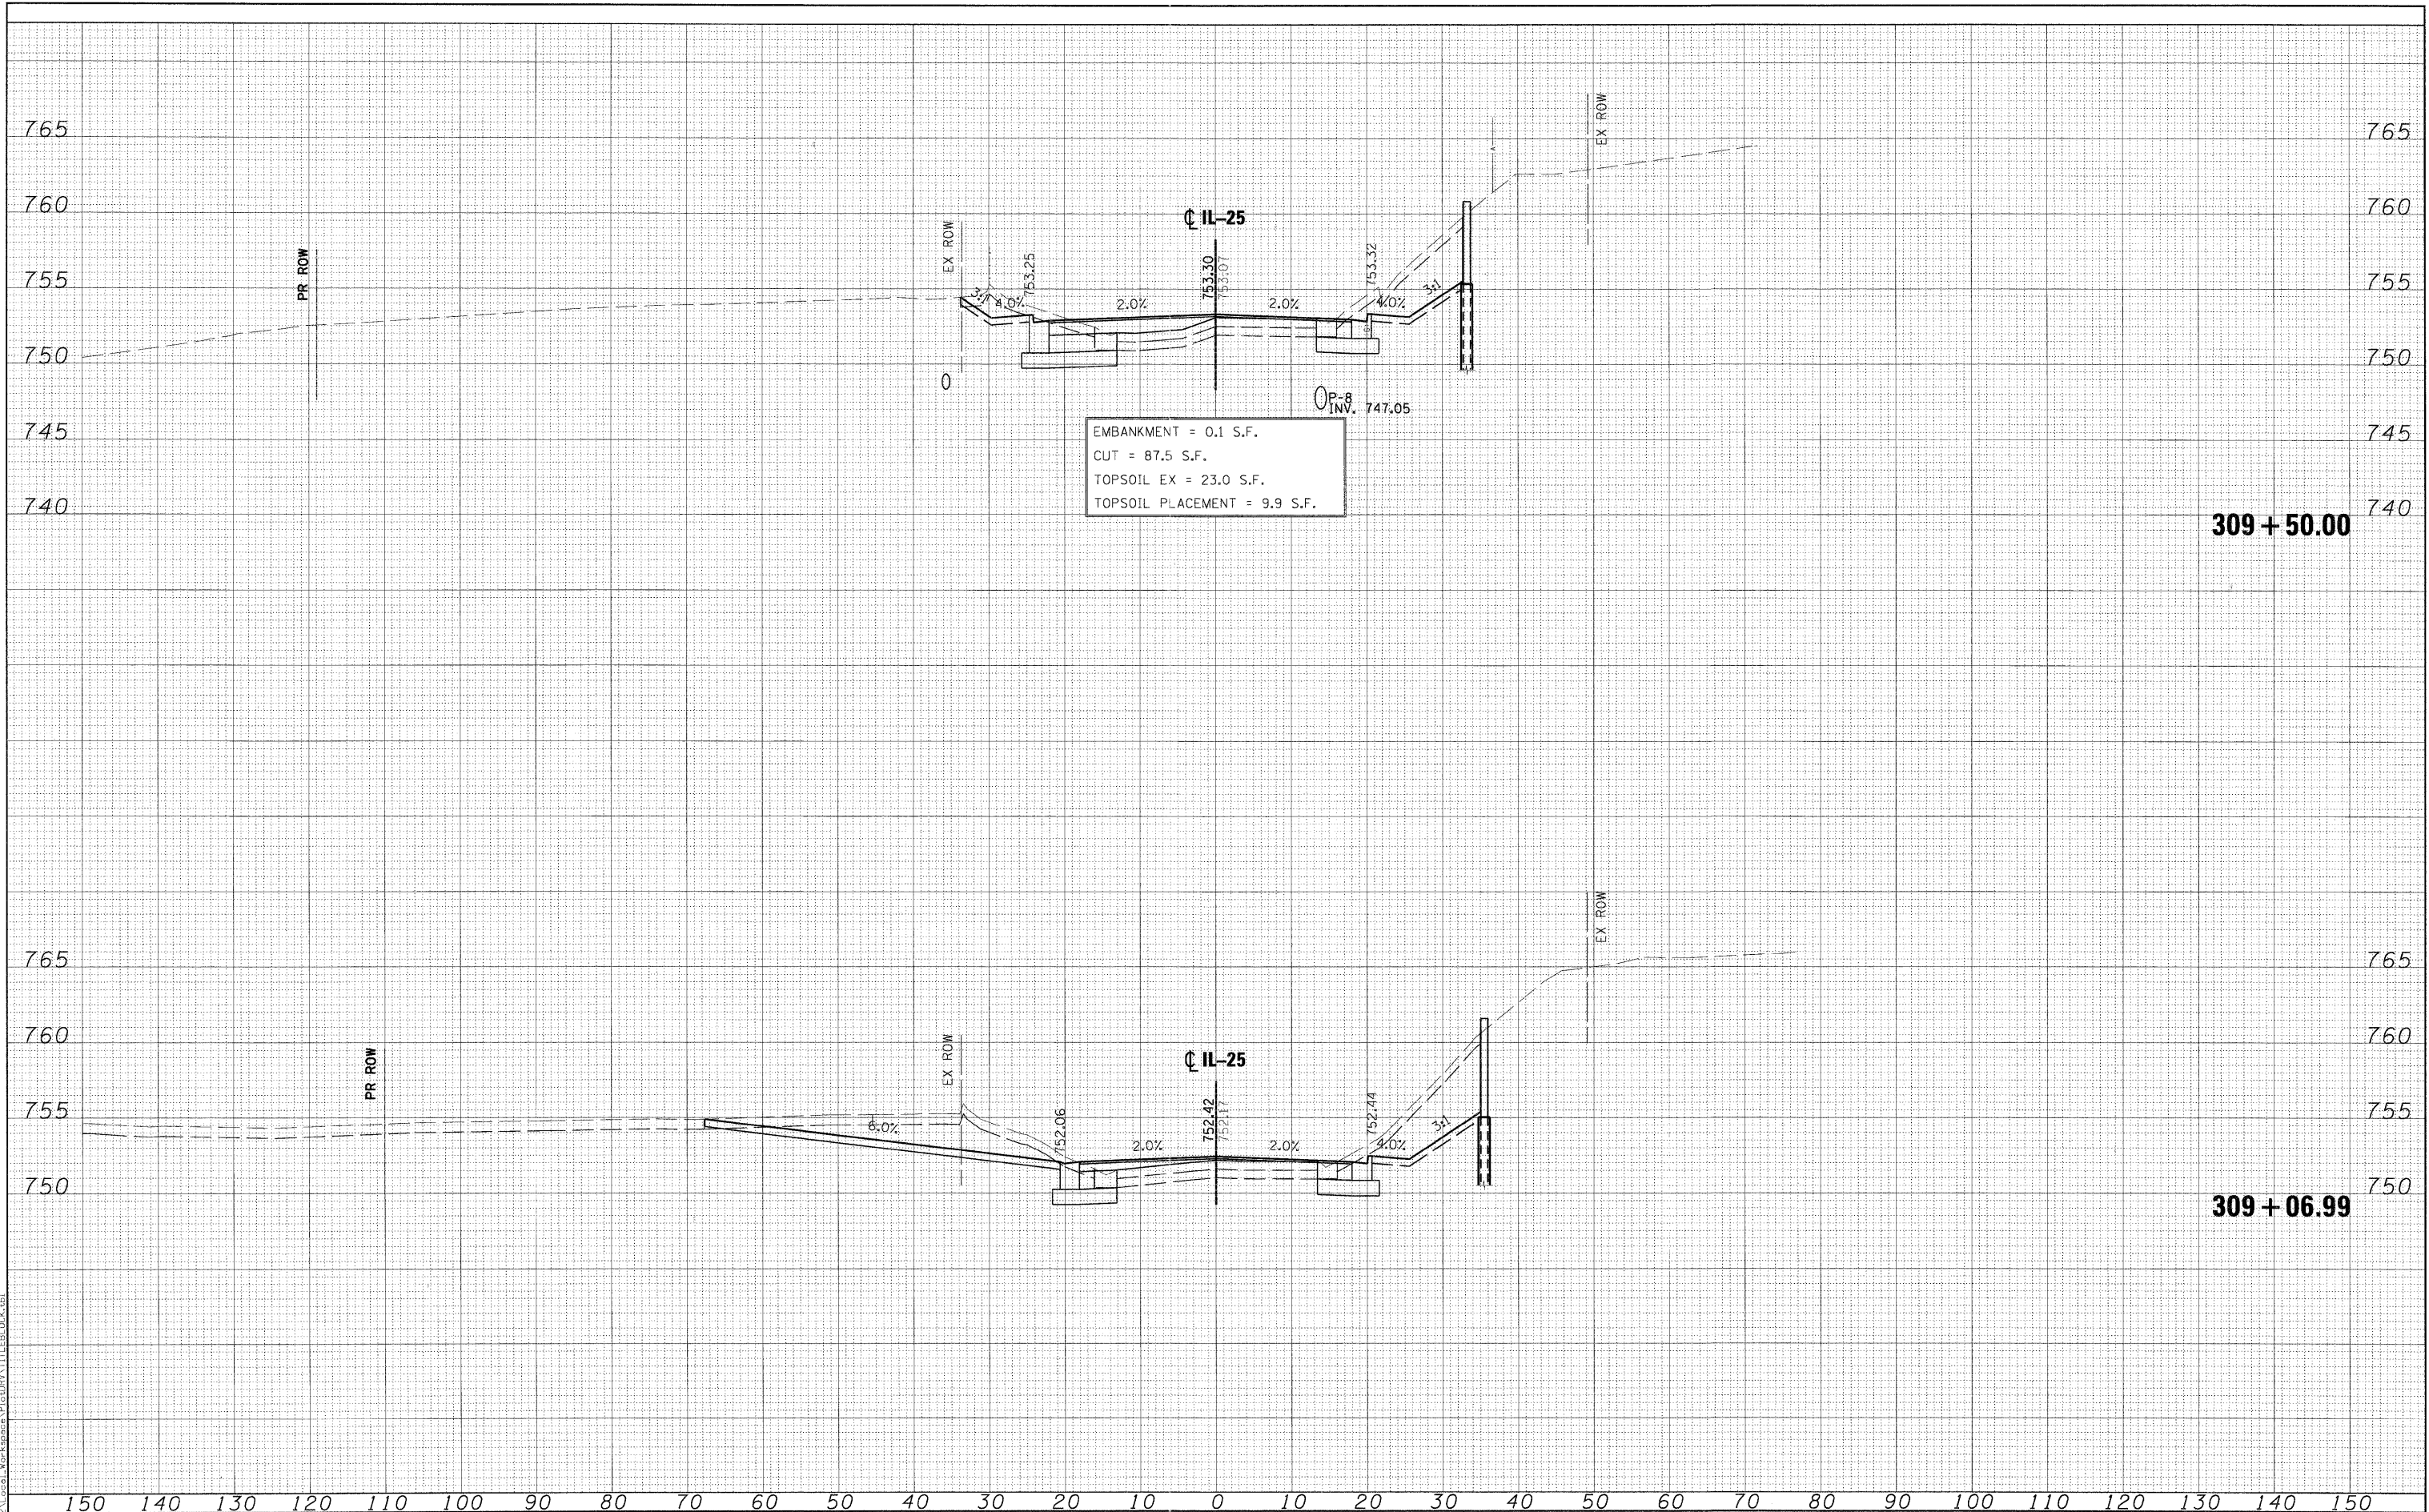

EMBANKMENT = 0.1 S.F.
 CUT = 87.5 S.F.
 TOPSOIL EX = 23.0 S.F.
 TOPSOIL PLACEMENT = 9.9 S.F.

DESIGNED	-	MAC	REVISED	-
DRAWN	-	TMB	REVISED	-
CHECKED	-	RMT	REVISED	-
DATE	-	10/23/2011	REVISED	-



CITY OF ST. CHARLES

IL 25
 CROSS-SECTIONS

SCALE: SHEET NO. 15 OF 23 SHEETS STA. 309+06.99 TO STA. 309+50.00

F.A. RTE.	SECTION	COUNTY	TOTAL SHEETS	SHEET NO.
	04-00092-00-BR	KANE	440	399
			CONTRACT NO. 63650	
ILLINOIS FED. AID PROJECT				