


FINAL SURVEY	SURVEYED	BY	DATE
NOTE BOOK	PLOTTED		
NO.	TEMPLATE		
	AREAS CHECKED		

ORIGINAL SURVEY	SURVEYED	BY	DATE
NOTE BOOK	PLOTTED		
NO.	TEMPLATE		
	AREAS CHECKED		

PLOT SCALE: 1/8" = 10'-0"
 FILE NAME: ...cross-sections\IL25-pxs.dgn
 USER NAME: moeleman
 PLOT DATE: 11/10/2011

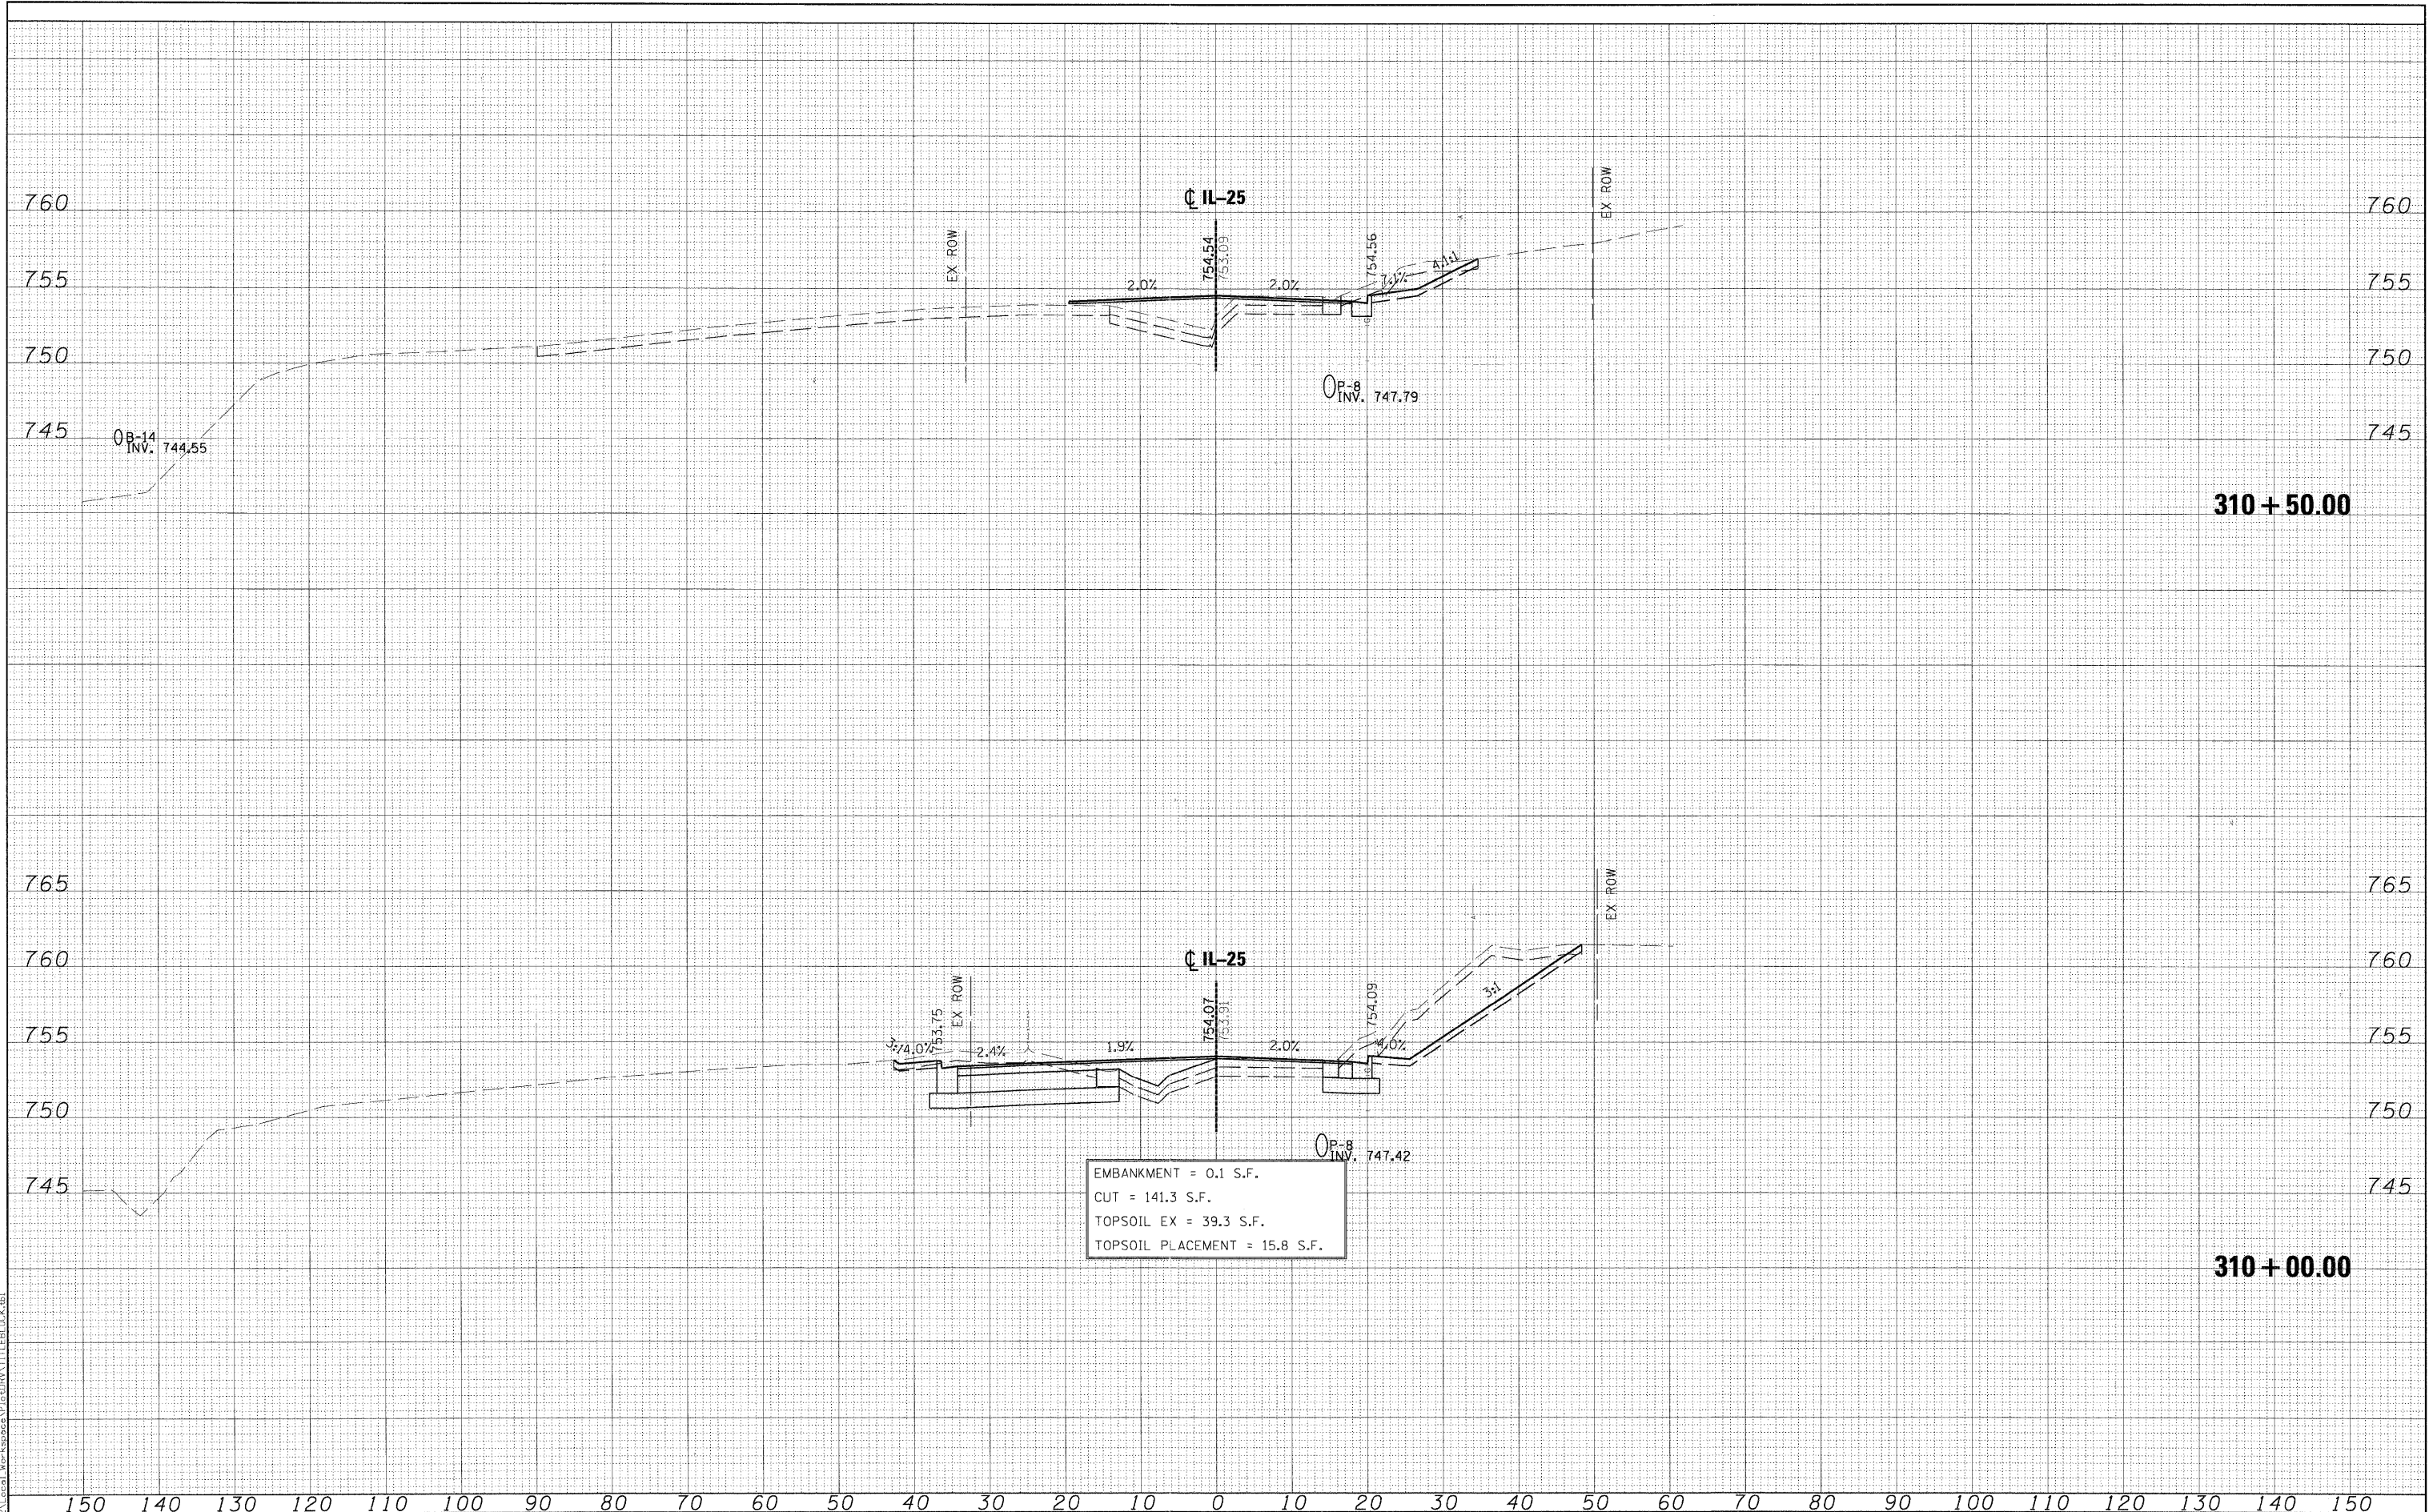

EMBANKMENT = 0.1 S.F.
 CUT = 141.3 S.F.
 TOPSOIL EX = 39.3 S.F.
 TOPSOIL PLACEMENT = 15.8 S.F.

DESIGNED	-	MAC	REVISED	-
DRAWN	-	TMB	REVISED	-
CHECKED	-	RMT	REVISED	-
DATE	-	10/23/2011	REVISED	-



CITY OF ST. CHARLES

IL 25
 CROSS-SECTIONS

SCALE: SHEET NO. 16 OF 23 SHEETS STA. 310+00.00 TO STA. 310+50.00

F.A. RTE.	SECTION	COUNTY	TOTAL SHEETS	SHEET NO.
	04-00092-00-BR	KANE	440	400
				CONTRACT NO. 63650
ILLINOIS FED. AID PROJECT				