


FINAL SURVEY	SURVEYED	BY	DATE
NOTE BOOK	PLOTTED		
NO.	EMPLATE		
	AREAS CHECKED		

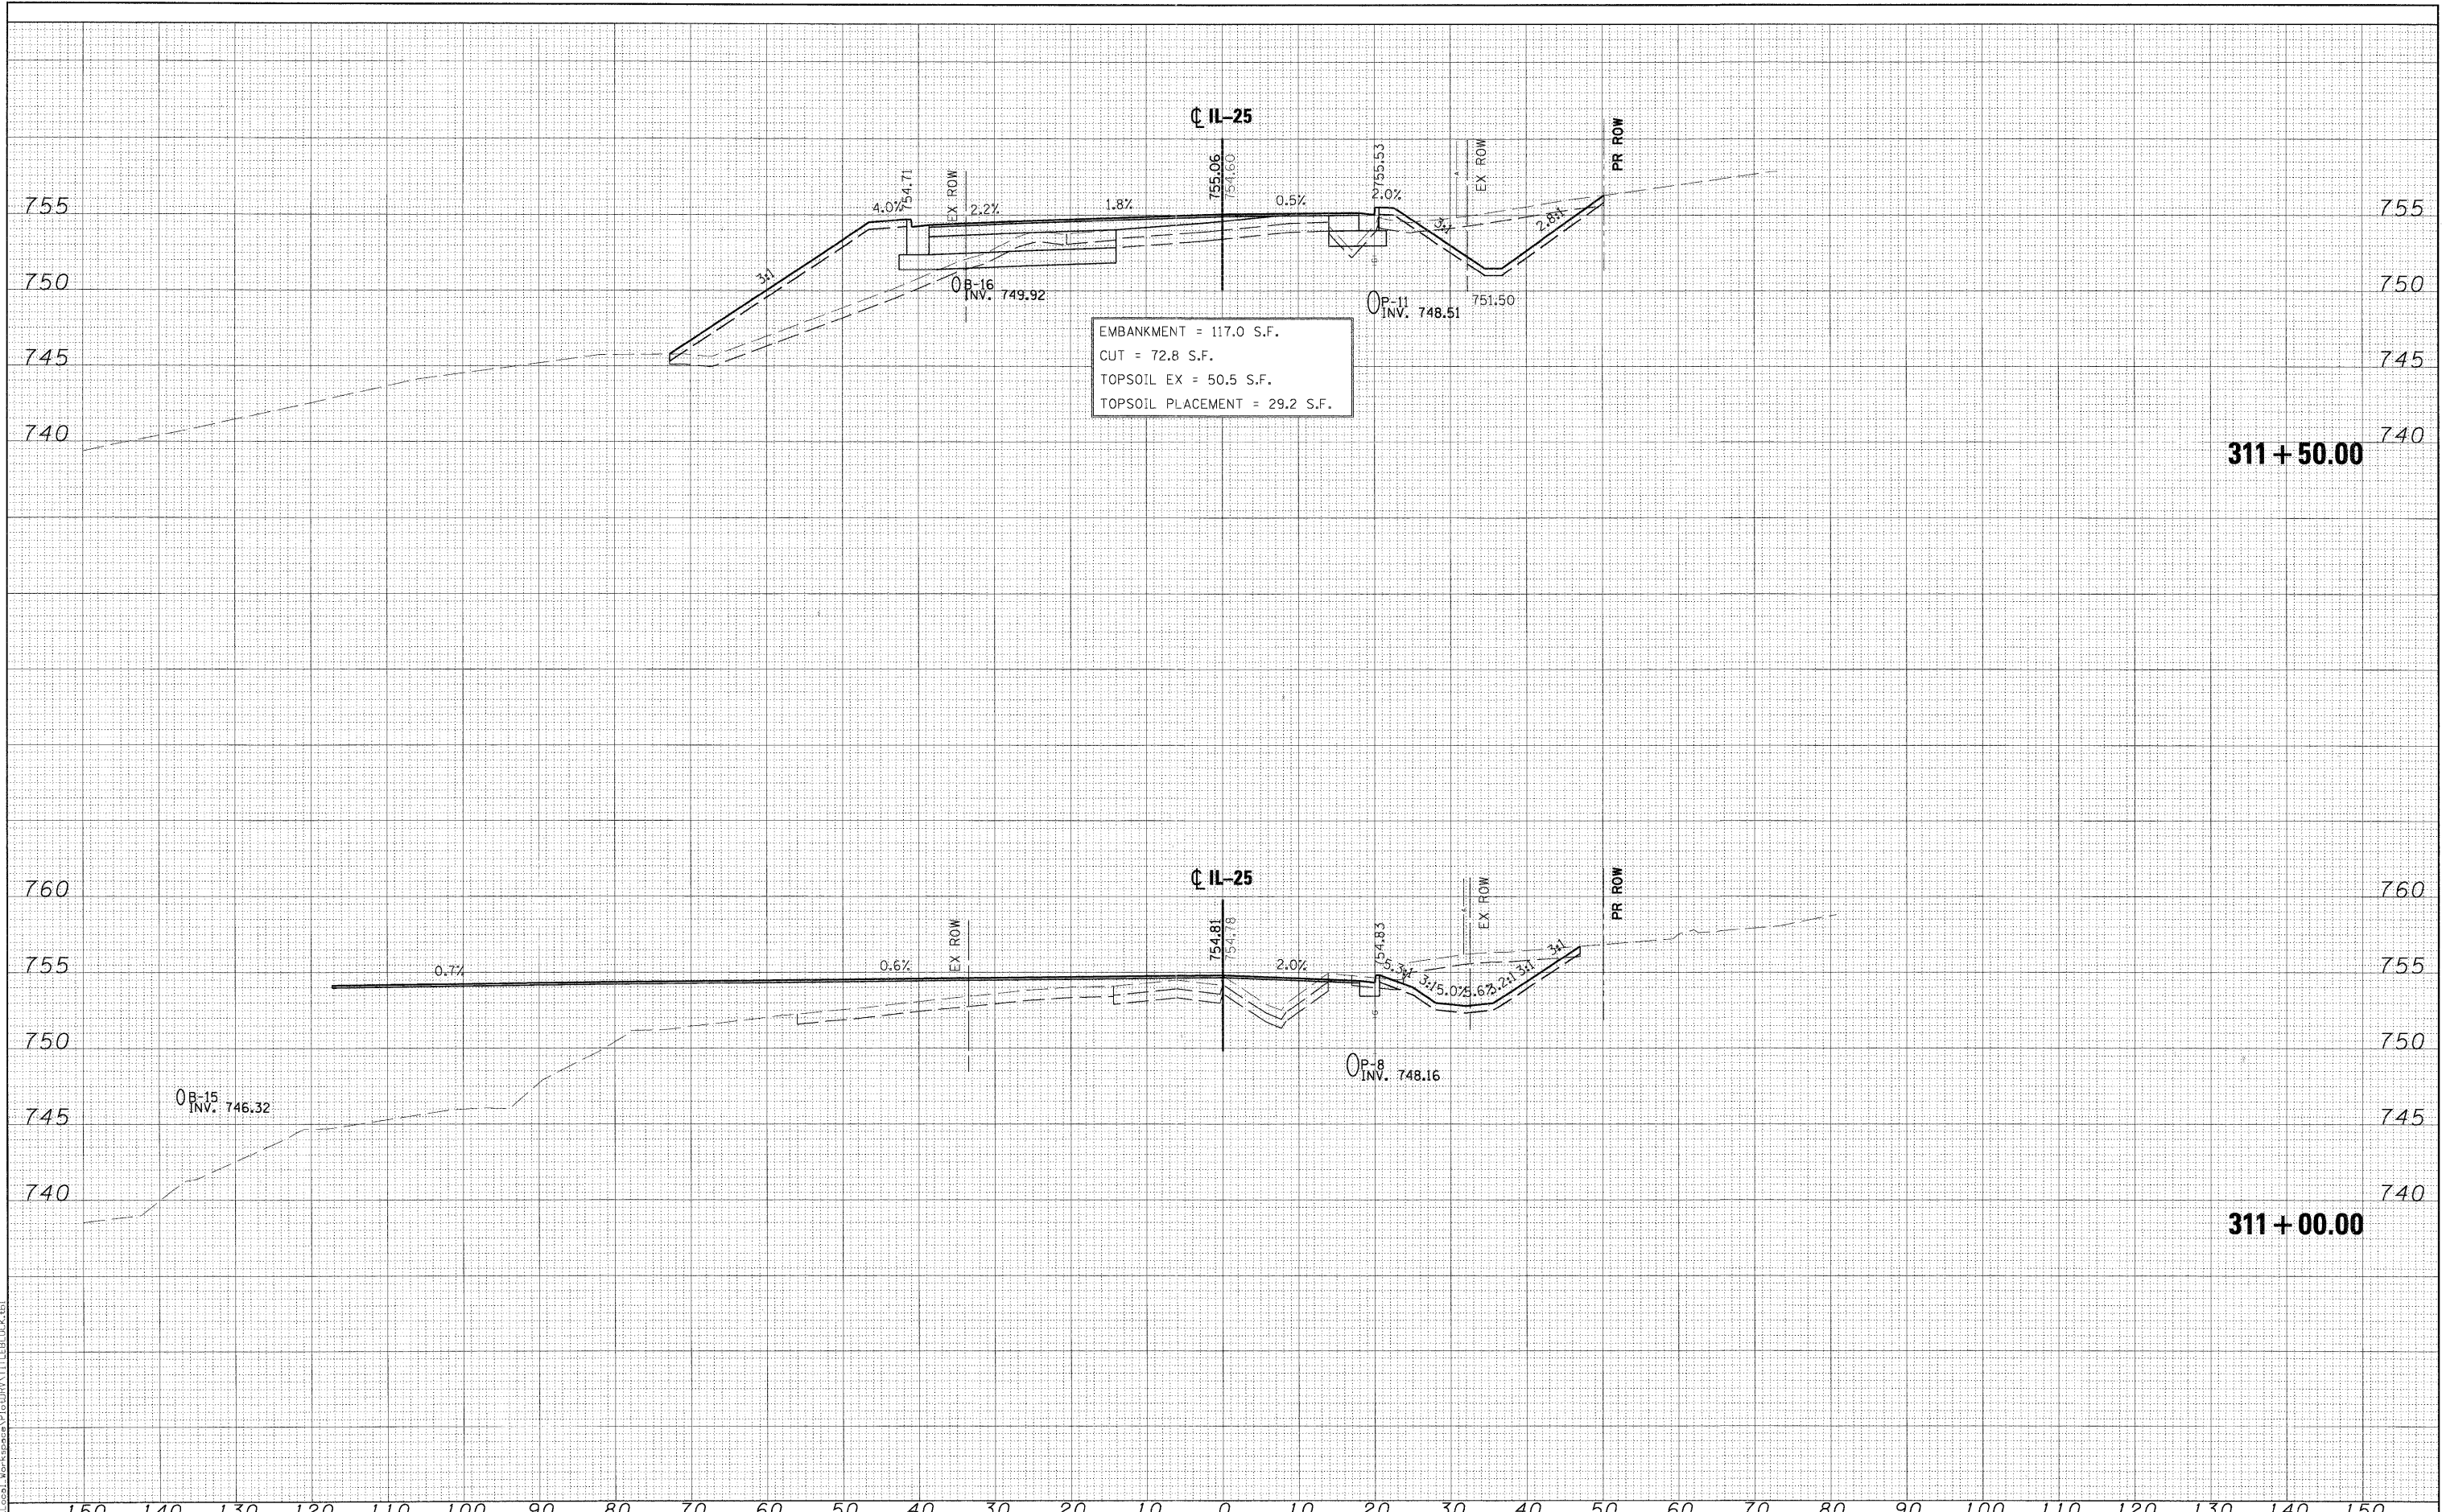

ORIGINAL SURVEY	SURVEYED	BY	DATE
NOTE BOOK	PLOTTED		
NO.	EMPLATE		
	AREAS CHECKED		

FILE NAME = ...
 USER NAME = mooleman
 PLOT DATE = 11/22/2011

DESIGNED	-	MAC	REVISED	-
DRAWN	-	TMB	REVISED	-
CHECKED	-	RMT	REVISED	-
DATE	-	10/23/2011	REVISED	-



CITY OF ST. CHARLES

IL 25 CROSS-SECTIONS
 SCALE: SHEET NO. 17 OF 23 SHEETS STA. 311+00.00 TO STA. 311+50.00

F.A. RTE.	SECTION	COUNTY	TOTAL SHEETS	SHEET NO.
	04-00092-00-BR	KANE	440	401
			CONTRACT NO. 63650	
ILLINOIS FED. AID PROJECT				