


FINAL SURVEY	SURVEYED	BY	DATE
NOTE BOOK	PLOTTED		
NO.	TEMPLATE		
	AREAS CHECKED		

ORIGINAL SURVEY	SURVEYED	BY	DATE
NOTE BOOK	PLOTTED		
NO.	TEMPLATE		
	AREAS CHECKED		

PLOT SCALE: 1"=10'  
 FILE NAME: ...cross-sections\IL25-pxt.dgn  
 USER NAME: mcoleman  
 PLOT DATE: 11/10/2011

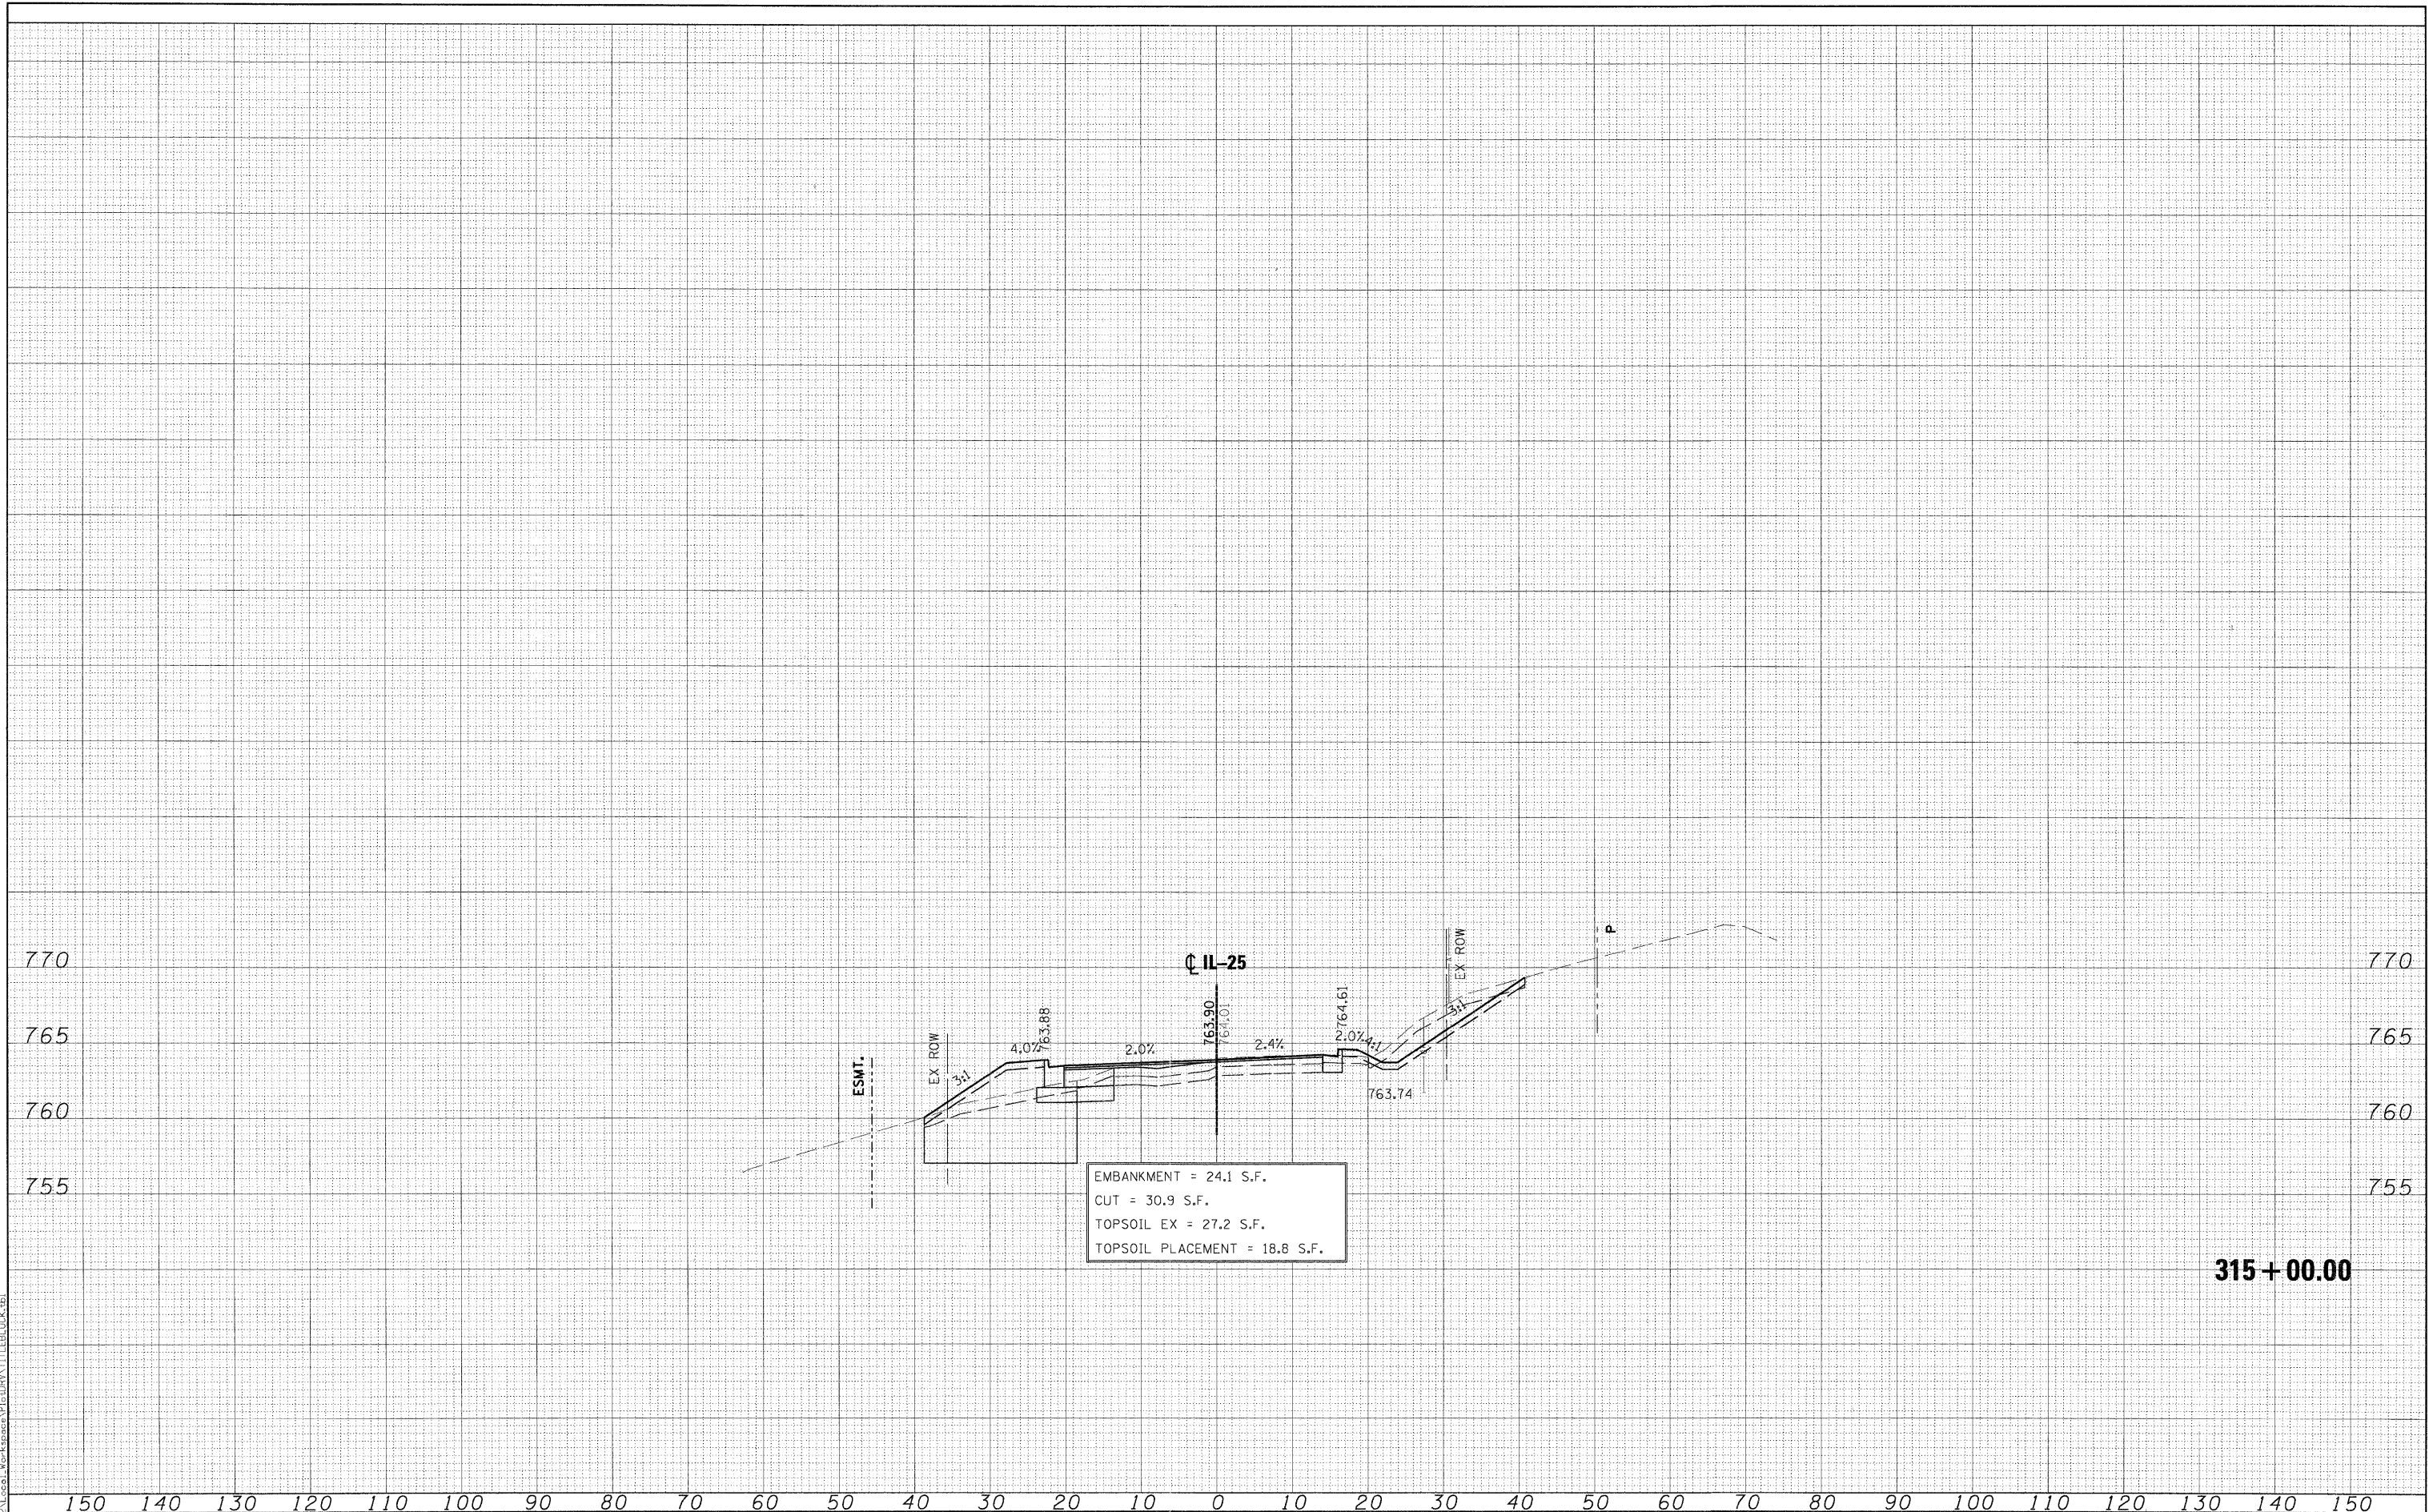

**315 + 00.00**

FILE NAME =	DESIGNED - MAC	REVISED -	 <b>CITY OF ST. CHARLES</b>	<b>IL 25</b> <b>CROSS-SECTIONS</b>		F.A. RTE.	SECTION	COUNTY	TOTAL SHEETS	SHEET NO.
...cross-sections\IL25-pxt.dgn	DRAWN - TMB	REVISED -				04-00092-00-BR	KANE	440	407	
USER NAME = mcoleman	CHECKED - RMT	REVISED -		SCALE: SHEET NO. 23 OF 23 SHEETS STA. 315+00.00 TO STA. 315+00.00		CONTRACT NO. 63650		ILLINOIS FED. AID PROJECT		
PLOT DATE = 11/10/2011	DATE - 10/23/2011	REVISED -								