


FINAL SURVEY	SURVEYED	BY	DATE
SURVEY	PLOTTED		
NOTE BOOK	TEMPLATE		
NO.	AREAS CHECKED		

ORIGINAL SURVEY	SURVEYED	BY	DATE
SURVEY	PLOTTED		
NOTE BOOK	TEMPLATE		
NO.	AREAS CHECKED		

PLOT SCALE: 1/8" = 1'-0"
 MANAGER: [unclear]
 FILE NAME: ...Cross-sections\PNLDS-pxs.dgn
 USER NAME: mcoleman
 PLOT DATE: 11/9/2011

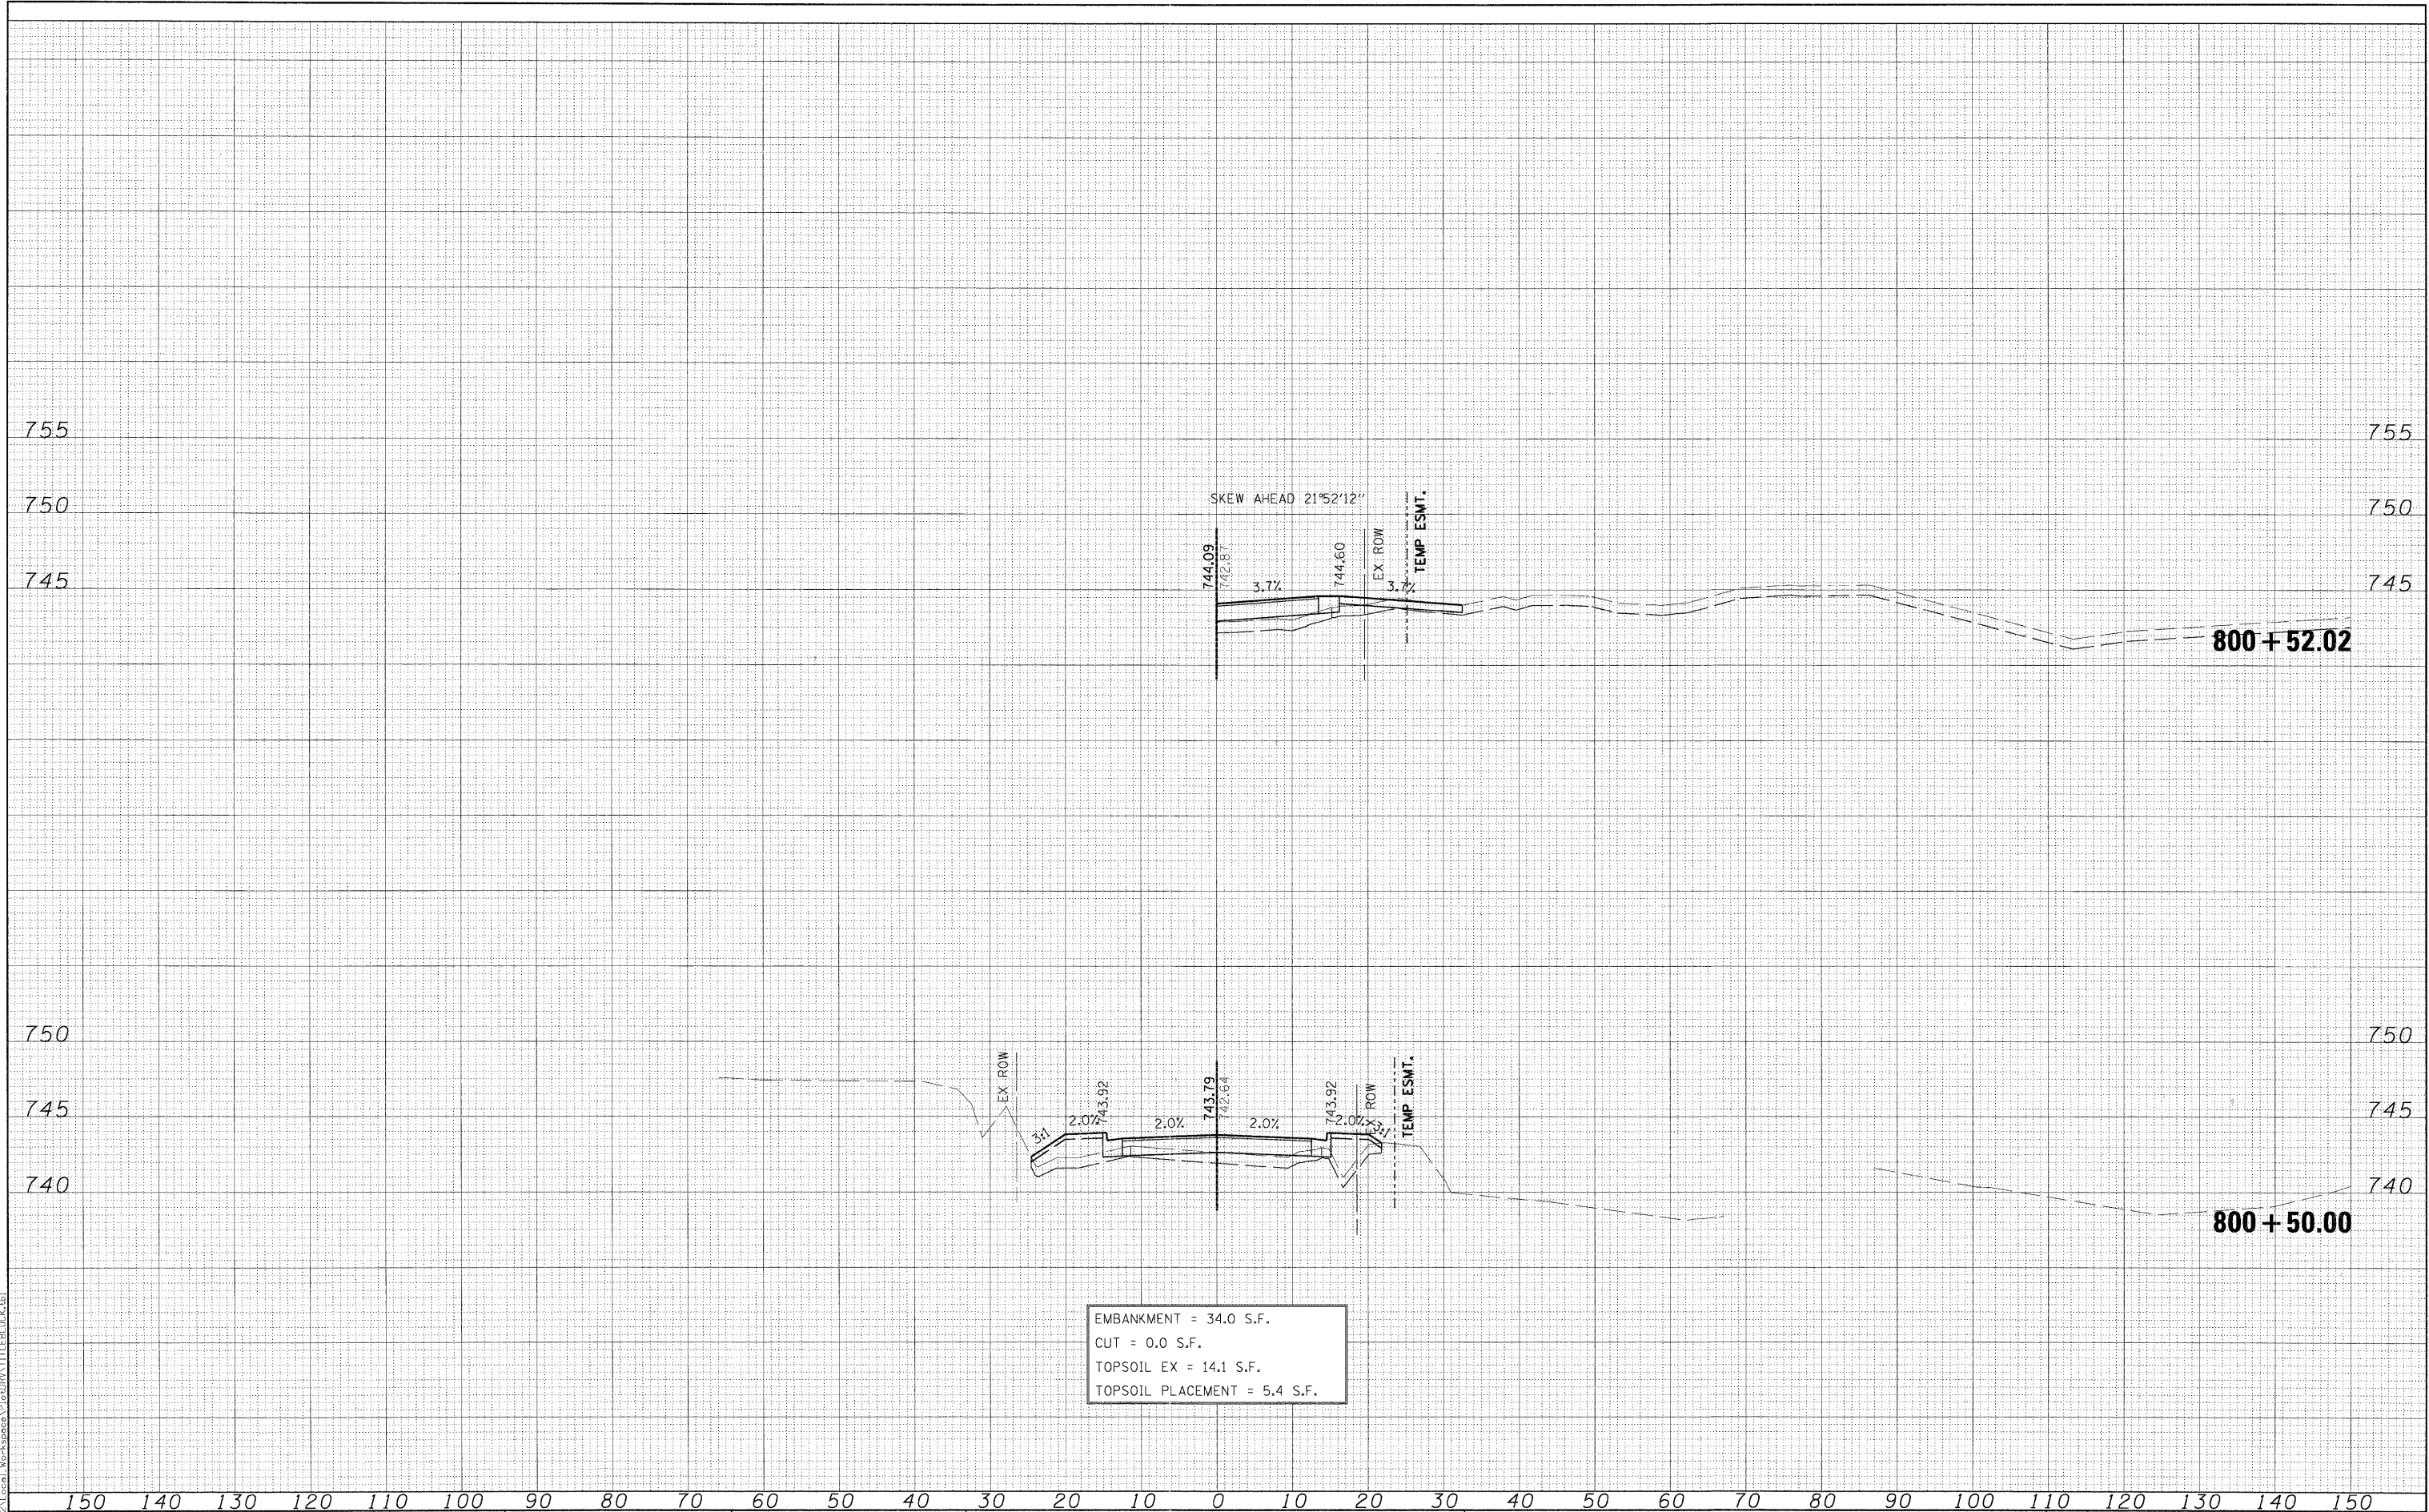

EMBANKMENT = 34.0 S.F.
 CUT = 0.0 S.F.
 TOPSOIL EX = 14.1 S.F.
 TOPSOIL PLACEMENT = 5.4 S.F.

FILE NAME	DESIGNED - MAC	REVISED -
...Cross-sections\PNLDS-pxs.dgn	DRAWN - TMB	REVISED -
USER NAME = mcoleman	CHECKED - RMT	REVISED -
PLOT DATE = 11/9/2011	DATE - 10/23/2011	REVISED -



CITY OF ST. CHARLES

PINELANDS ROAD
 CROSS-SECTIONS

SCALE: SHEET NO. 2 OF 3 SHEETS STA. 800+50.00 TO STA. 800+52.02

F.A. RTE.	SECTION	COUNTY	TOTAL SHEETS	SHEET NO.
	04-00092-00-BR	KANE	440	409
			CONTRACT NO. 63650	
ILLINOIS FED. AID PROJECT				