


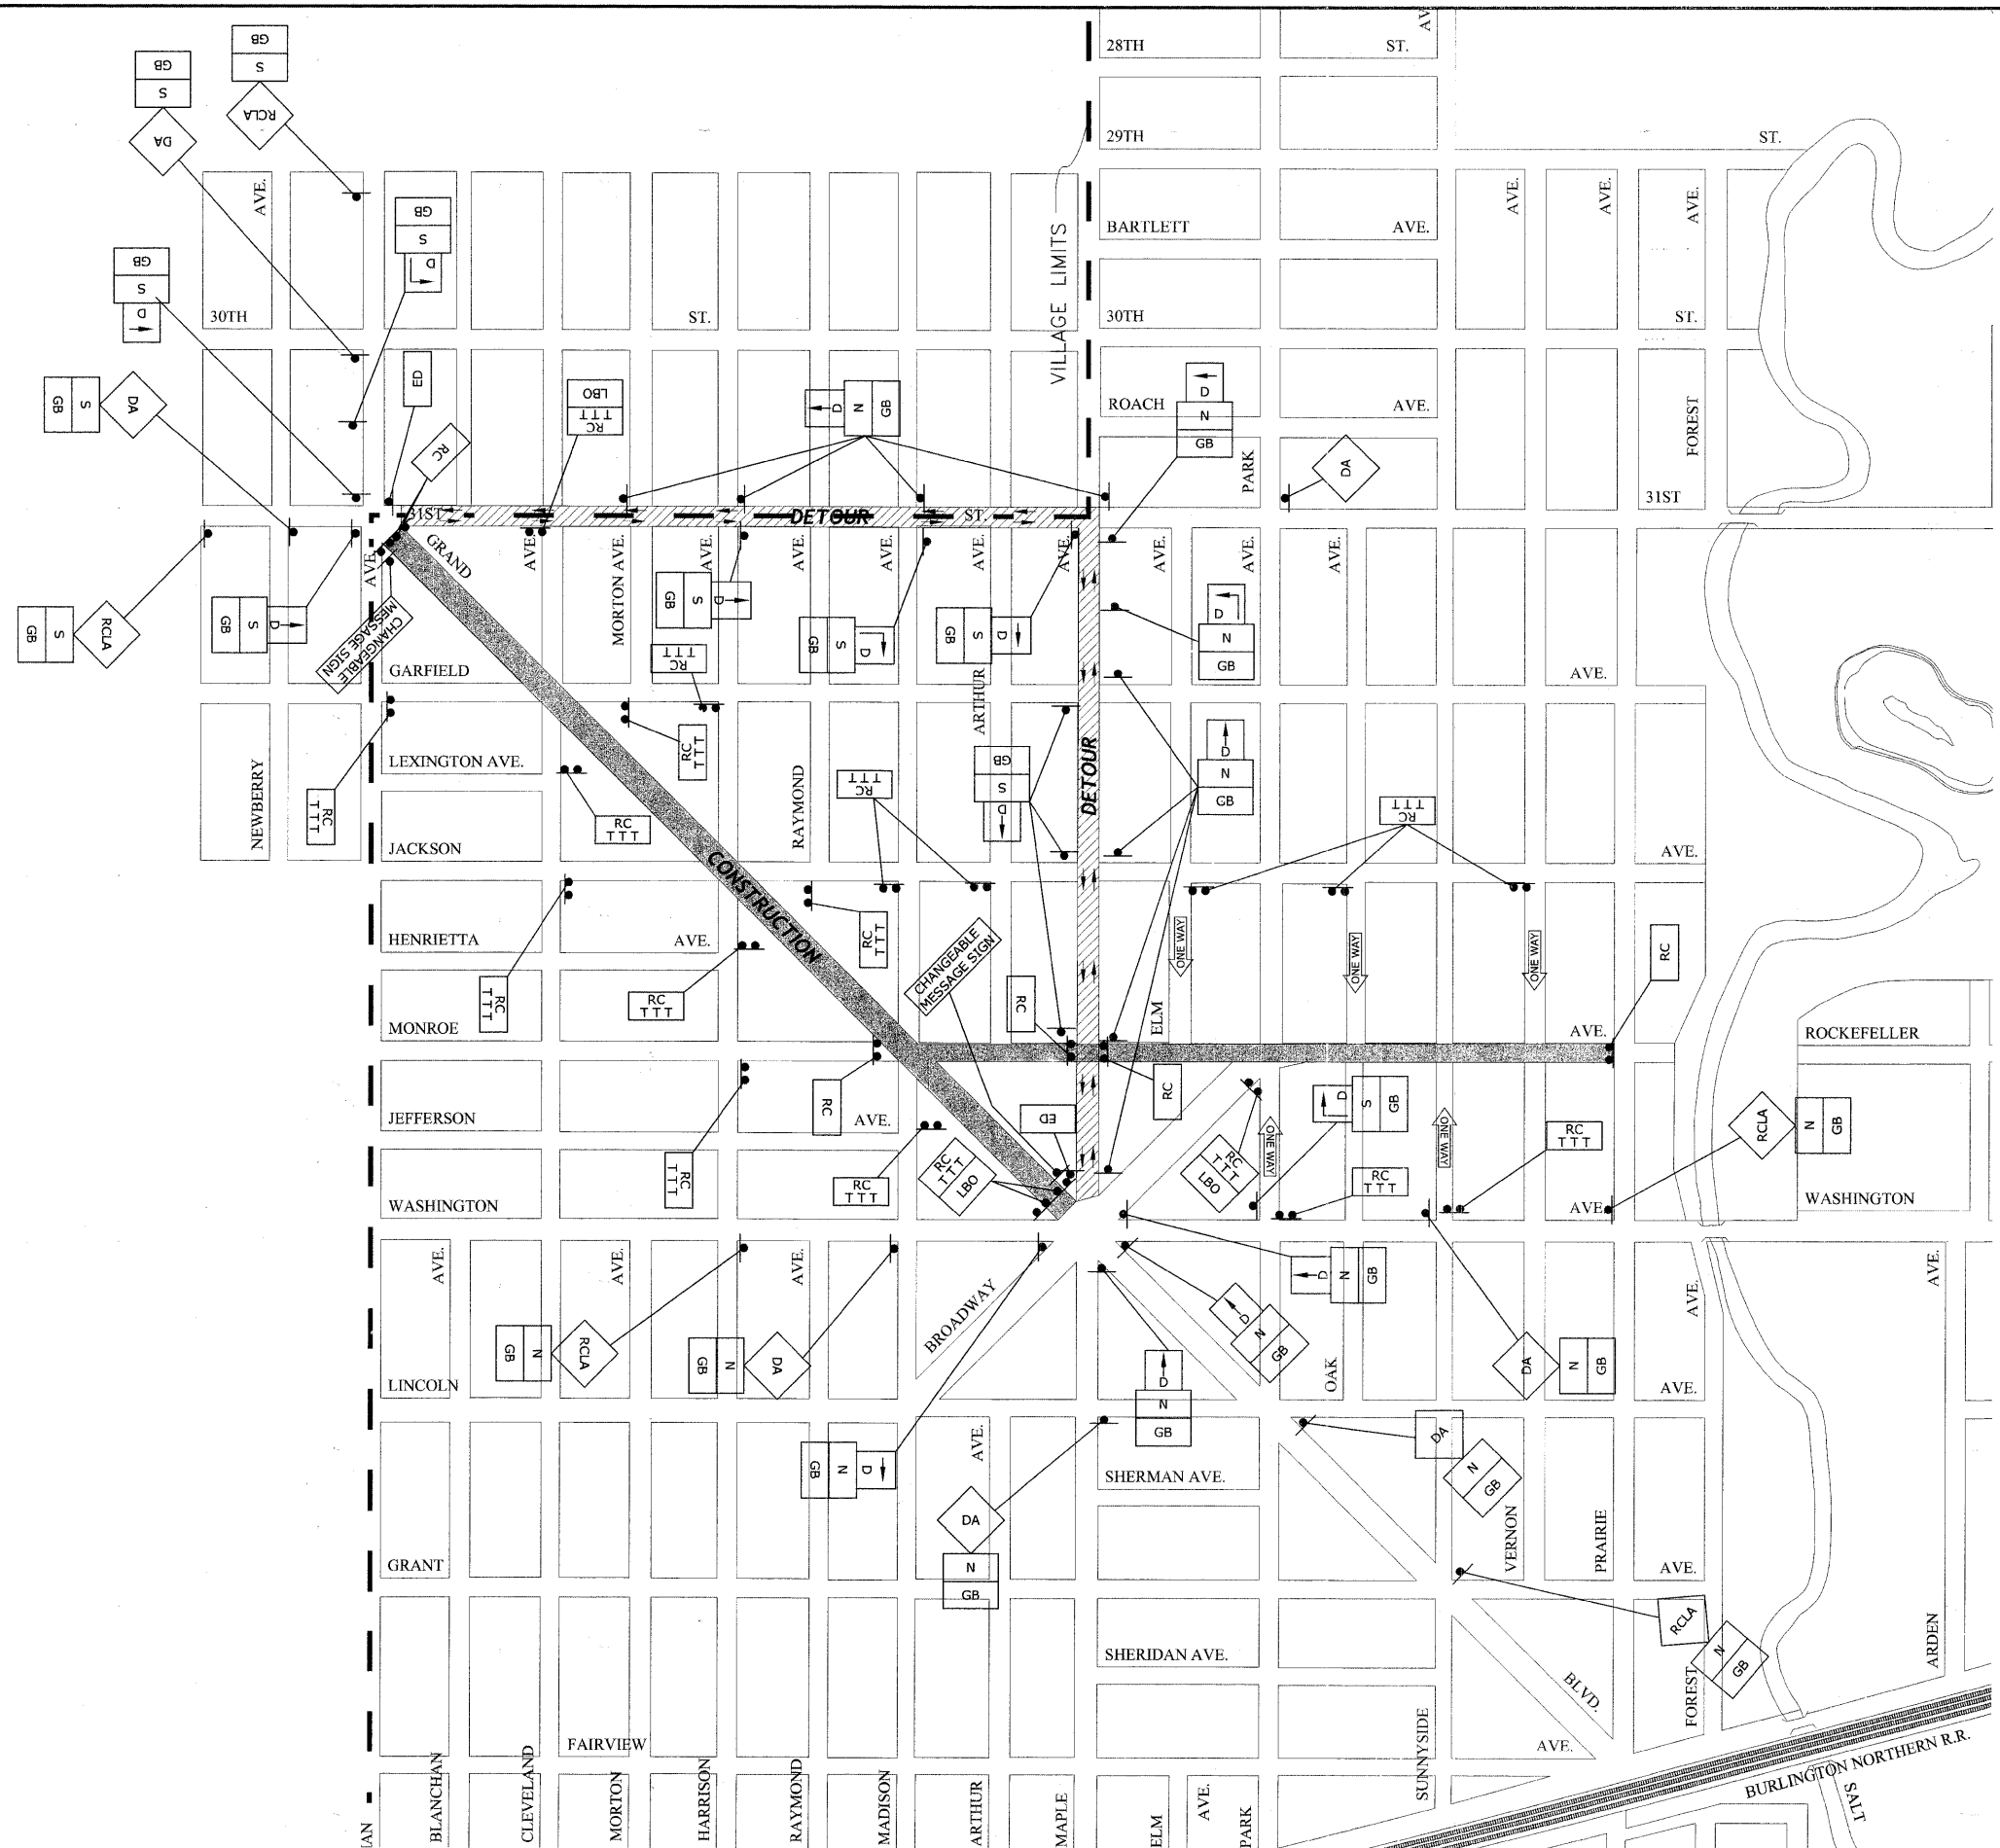

NOTES:

1. THE CONTRACTOR SHALL CONTACT THE TRAFFIC CONTROL SUPERVISOR AT (847) 705-4470 A MINIMUM OF 72 HOURS IN ADVANCE OF BEGINNING WORK.
2. ANY LOCAL DETOURS SHALL BE APPROVED BY THE ENGINEER AT LEAST 48 HOURS PRIOR TO INSTALLATION.
3. THE TWO CHANGEABLE MESSAGE SIGNS ARE TO BE ON SITE AND FUNCTIONING FOR 1 WEEK PRIOR TO GRAND BLVD. BEING CLOSED AND FOR 1 WEEK PRIOR TO GRAND BLVD. BEING OPENED.



Drawing file: W:\Projects\12509232 - Grand Blvd. Design Engineer\Maintenance of Traffic.dwg Nov 22, 2011 - 10:46am

HANCOCK ENGINEERING
 Civil Engineers
 Municipal Consultants
 Established 1911

9511 Roseville Road
 Westchester, Illinois 60091-7286
 Phone: 708/945-6700
 Fax: 708/945-2312

USER NAME -	DESIGNED - WOP, JG	REVISED -
PLOT SCALE -	DRAWN - MK, DMM	REVISED -
PLOT DATE -	CHECKED - WOP, JG	REVISED -
	DATE - 10-24-11	REVISED -

DESIGNED - WOP, JG	REVISED -
DRAWN - MK, DMM	REVISED -
CHECKED - WOP, JG	REVISED -
DATE - 10-24-11	REVISED -

**STATE OF ILLINOIS
 DEPARTMENT OF TRANSPORTATION**

**MAINTENANCE OF TRAFFIC
 DETOUR FOR THROUGH TRAFFIC SIGNING PLAN**

SCALE: NOT TO SCALE SHEET NO. 2 OF 6 SHEETS STA. - TO STA. -

ROUTE NO.	SECTION	COUNTY	TOTAL SHEETS	SHEET NO.
FAU 1694	07-00122-01-PV	COOK	86	9
FIELD BOOK NO. -JAERIALS/LL		CONTRACT NO. 63651		
FED. ROAD DIST. NO. 1		ILLINOIS FED. AID PROJECT M-9003(875)		