


Drawing file: W:\Projects\12509232 - Grand Blvd. Design Engineer\X-sections\Xsect GRAND.dwg Oct. 25, 2011 - 10:08am

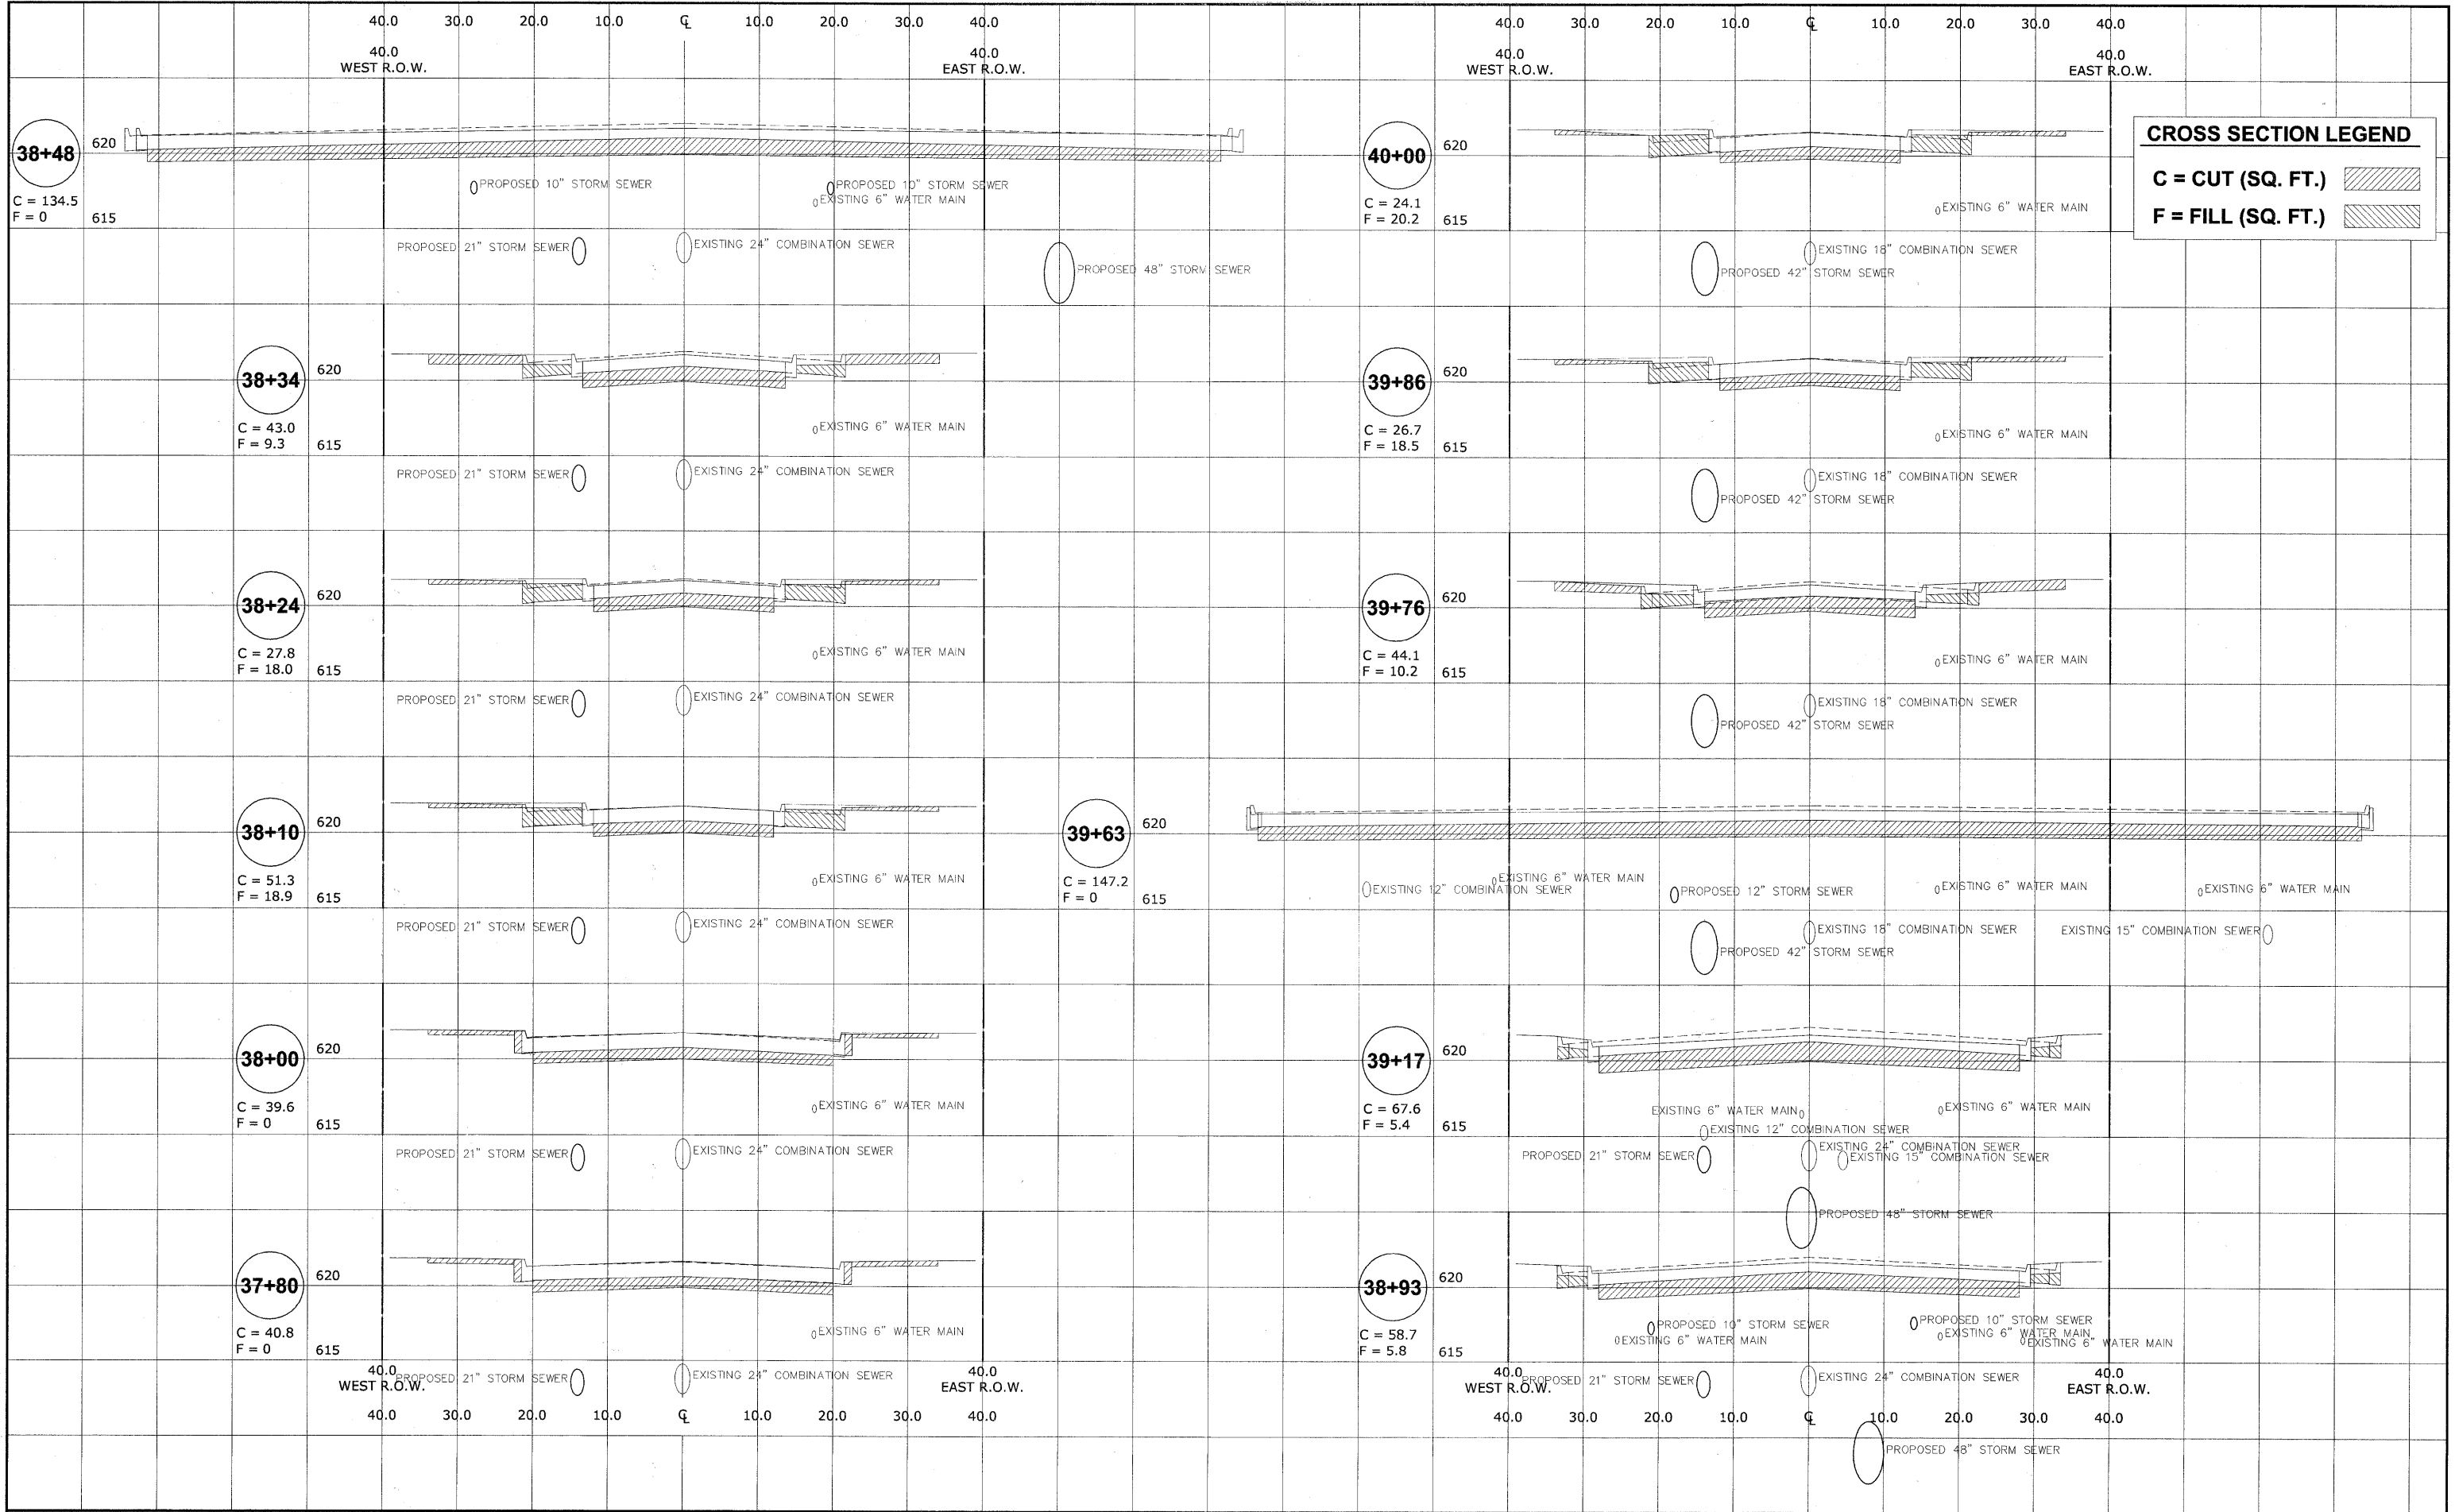

<p>HANCOCK ENGINEERING Civil Engineers Municipal Consultants Established 1911</p>	USER NAME -	DESIGNED - WOP, JG	REVISED -	STATE OF ILLINOIS DEPARTMENT OF TRANSPORTATION	CROSS SECTIONS GRAND BOULEVARD		ROUTE NO. -	SECTION -	COUNTY -	TOTAL SHEETS -	SHEET NO. -
	PLOT SCALE -	DRAWN - MK, DMM	REVISED -		FAU 1694	07-00122-01-PV	COOK	86	76		
	PLOT DATE -	CHECKED - WOP, JG	REVISED -		FIELD BOOK NO. -JAERIALSILL	CONTRACT NO. 63651					
		DATE - 10-24-11	REVISED -		FED. ROAD DIST. NO. 1 ILLINOIS	FED. AID PROJECT M-9003(875)					
				SCALE: 1"=10'H 1"=5'V SHEET NO. 1 OF 4 SHEETS STA. - TO STA. -		E.H.E. PROJECT NO. 125-09-23201					