


Drawing file: W:\Projects\12509232 - Grand Blvd. Design_Engineer\X-SECTIONS\Xsect GRAND.dwg Oct 24, 2011 - 3:09pm

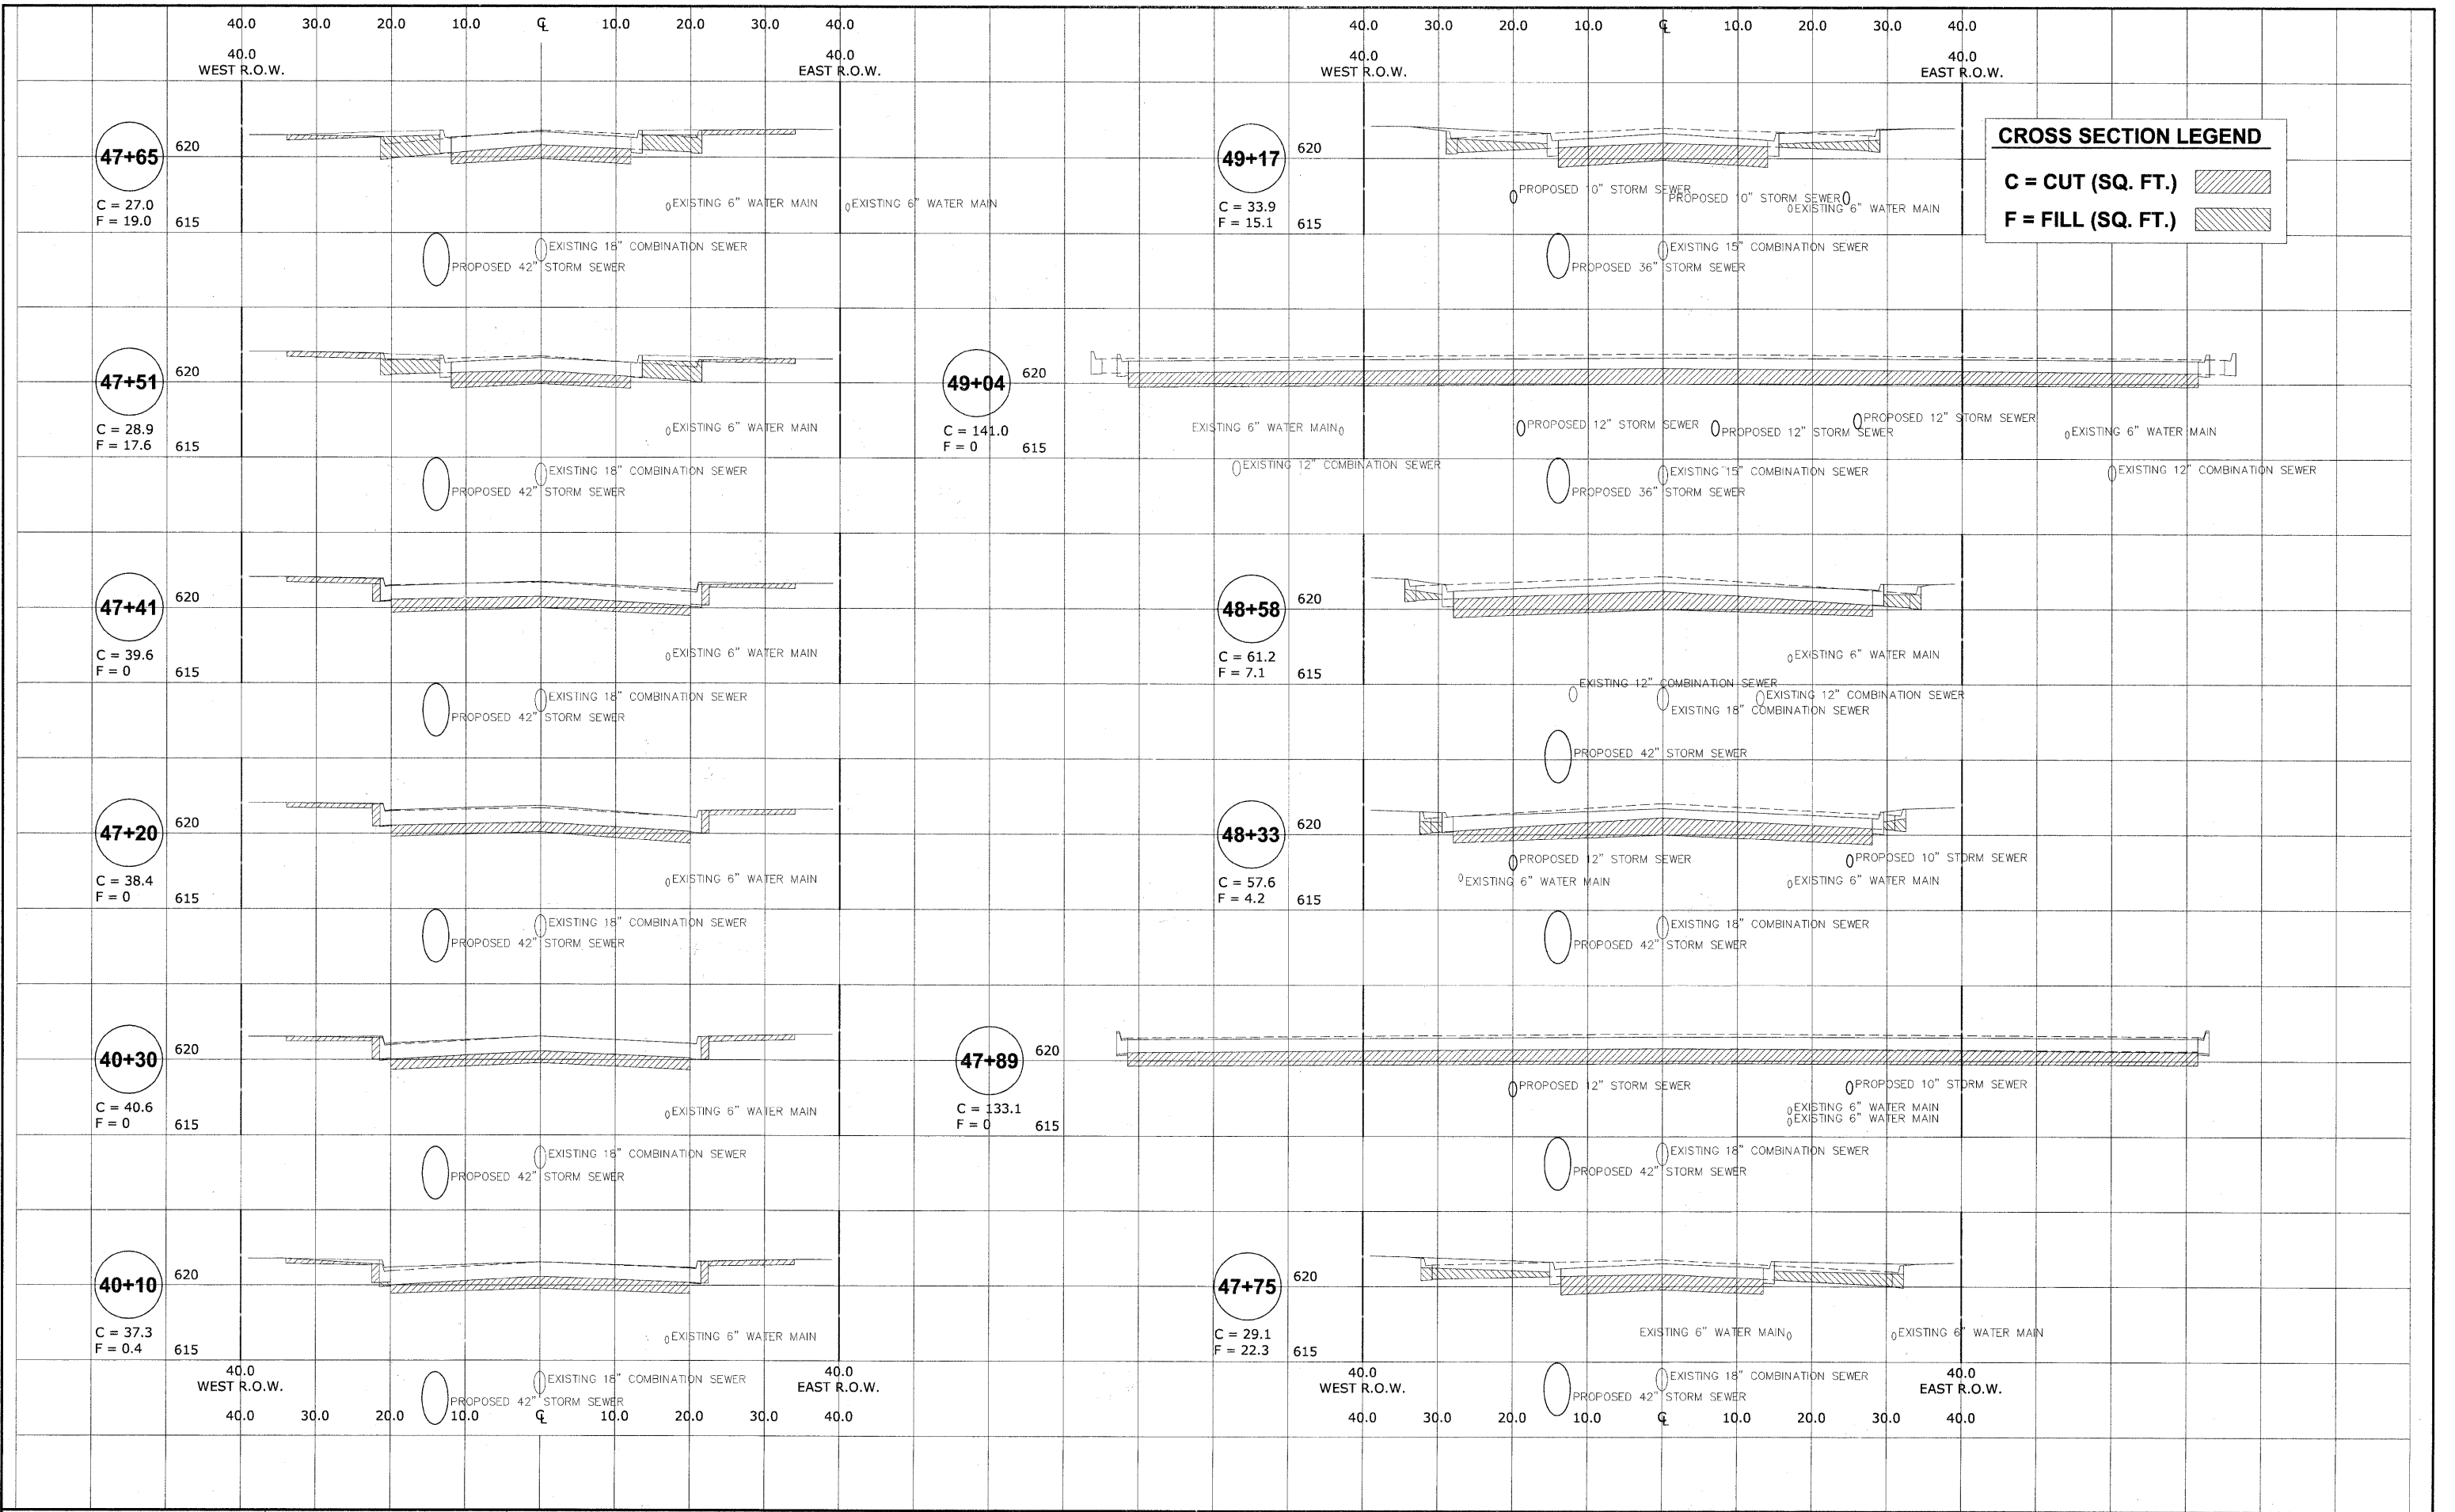

HANCOCK ENGINEERING
 Civil Engineers
 Municipal Consultants
 Established 1911

9533 Riverside Road
 Westchester, Illinois 60591-7700
 Phone: 708.945.0300
 Fax: 708.945.3322

USER NAME -	DESIGNED - WOP, JG	REVISED -
PLOT SCALE -	DRAWN - MK, DMM	REVISED -
PLOT DATE -	CHECKED - WOP, JG	REVISED -
	DATE - 10-24-11	REVISED -

**STATE OF ILLINOIS
 DEPARTMENT OF TRANSPORTATION**

**CROSS SECTIONS
 GRAND BOULEVARD**

SCALE: 1"=10'H 1"=5'V SHEET NO. 2 OF 4 SHEETS STA. - TO STA. -

ROUTE NO. FAU 1694	SECTION 07-00122-01-PV	COUNTY COOK	TOTAL SHEETS 86	SHEET NO. 77
FIELD BOOK NO. -AERIALS/ILL		CONTRACT NO. 63651		
FED. ROAD DIST. NO. 1 ILLINOIS FED. AID PROJECT M-9003(875)				