


Drawing file: W:\Projects\12509232 - Grand Blvd. Design\Engineer\X-SECTIONS\sect GRAND.dwg Oct. 24, 2011 - 3:06pm

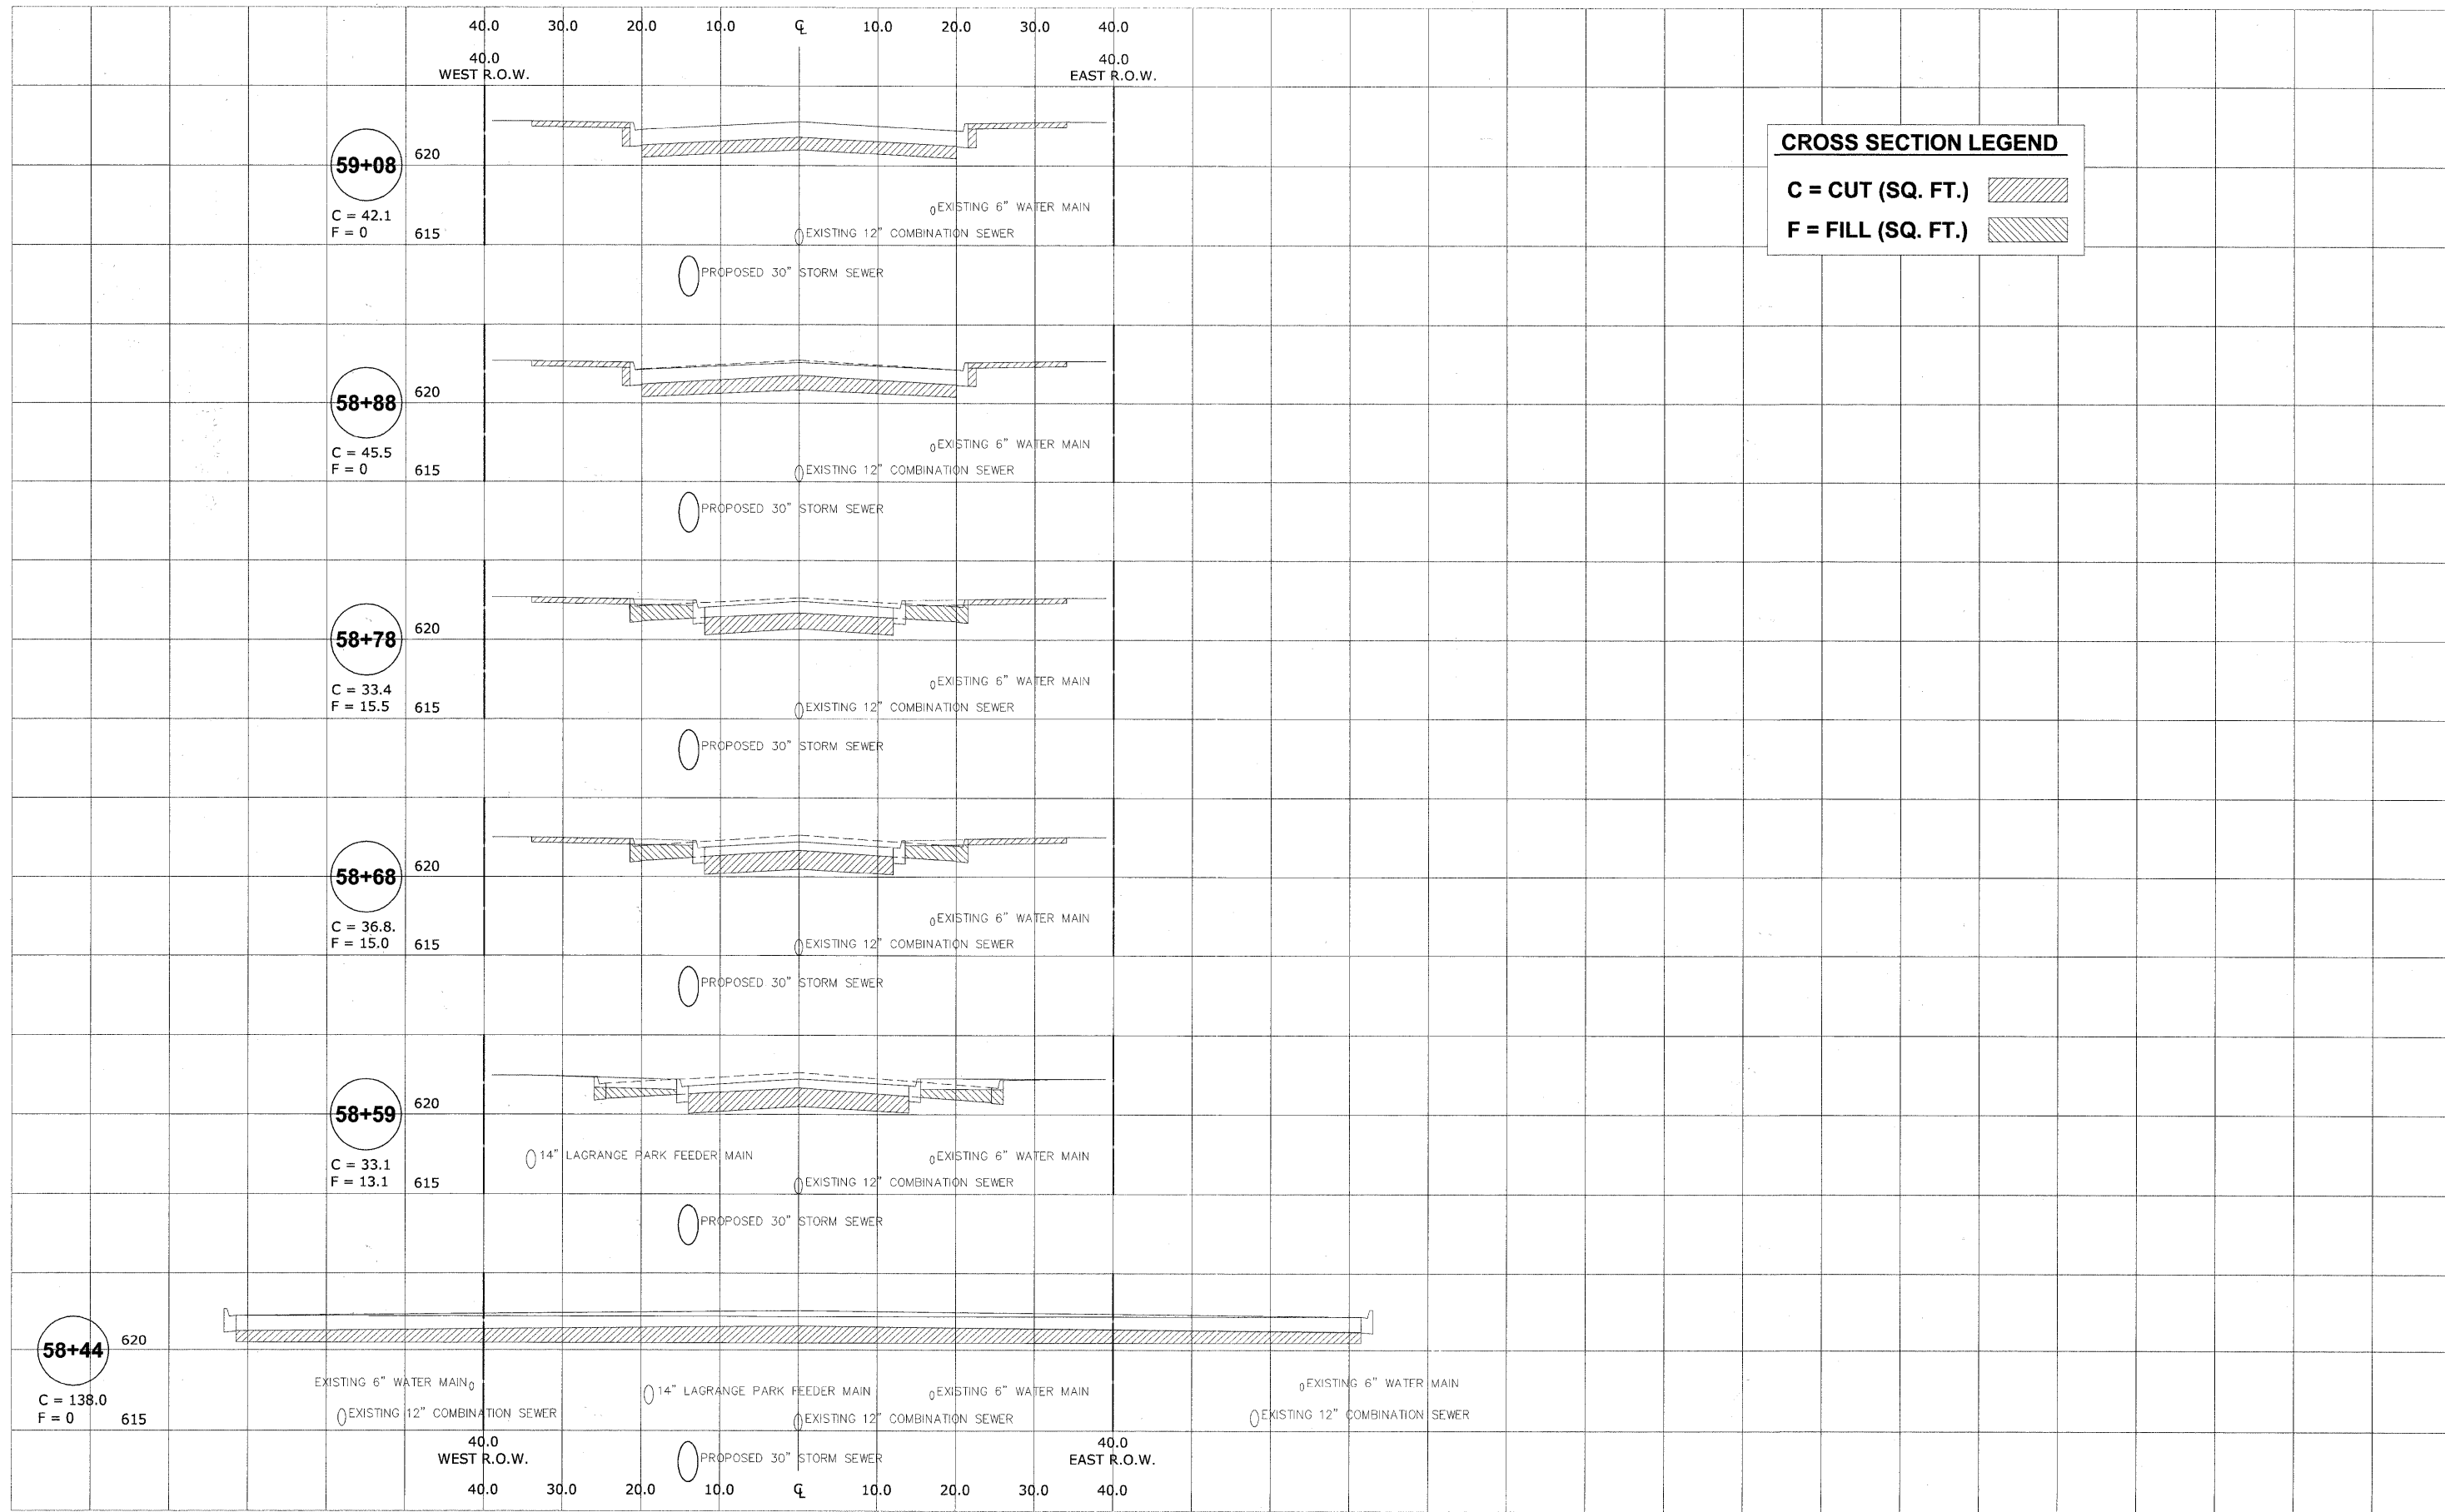

CROSS SECTION LEGEND

C = CUT (SQ. FT.)

F = FILL (SQ. FT.)

HANCOCK ENGINEERING
 Civil Engineers
 Municipal Consultants
 Established 1911

9932 Rosemead Road
 Woodbury, Illinois 60591-2786
 Phone: 815-962-0100
 Fax: 815-962-1222

USER NAME -	DESIGNED - WOP, JG	REVISED -
PLOT SCALE -	DRAWN - MK, DMM	REVISED -
PLOT DATE -	CHECKED - WOP, JG	REVISED -
	DATE - 10-24-11	REVISED -

**STATE OF ILLINOIS
 DEPARTMENT OF TRANSPORTATION**

**CROSS SECTIONS
 GRAND BOULEVARD**

SCALE: 1"=10'H 1"=5' V SHEET NO. 4 OF 4 SHEETS STA. - TO STA. -

ROUTE NO.	SECTION	COUNTY	TOTAL SHEETS	SHEET NO.
FAU 1694	07-00122-01-PV	COOK	86	79
FIELD BOOK NO. -AERIALS/ILL		CONTRACT NO. 63651		
FED. ROAD DIST. NO. 1 ILLINOIS FED. AID PROJECT M-9003(875)				