


Drawing file: W:\Projects\12509232 - Grand Blvd. Design\Engineer\X-sections\Xsect\_MONROE.dwg Oct 24, 2011 - 3:11pm

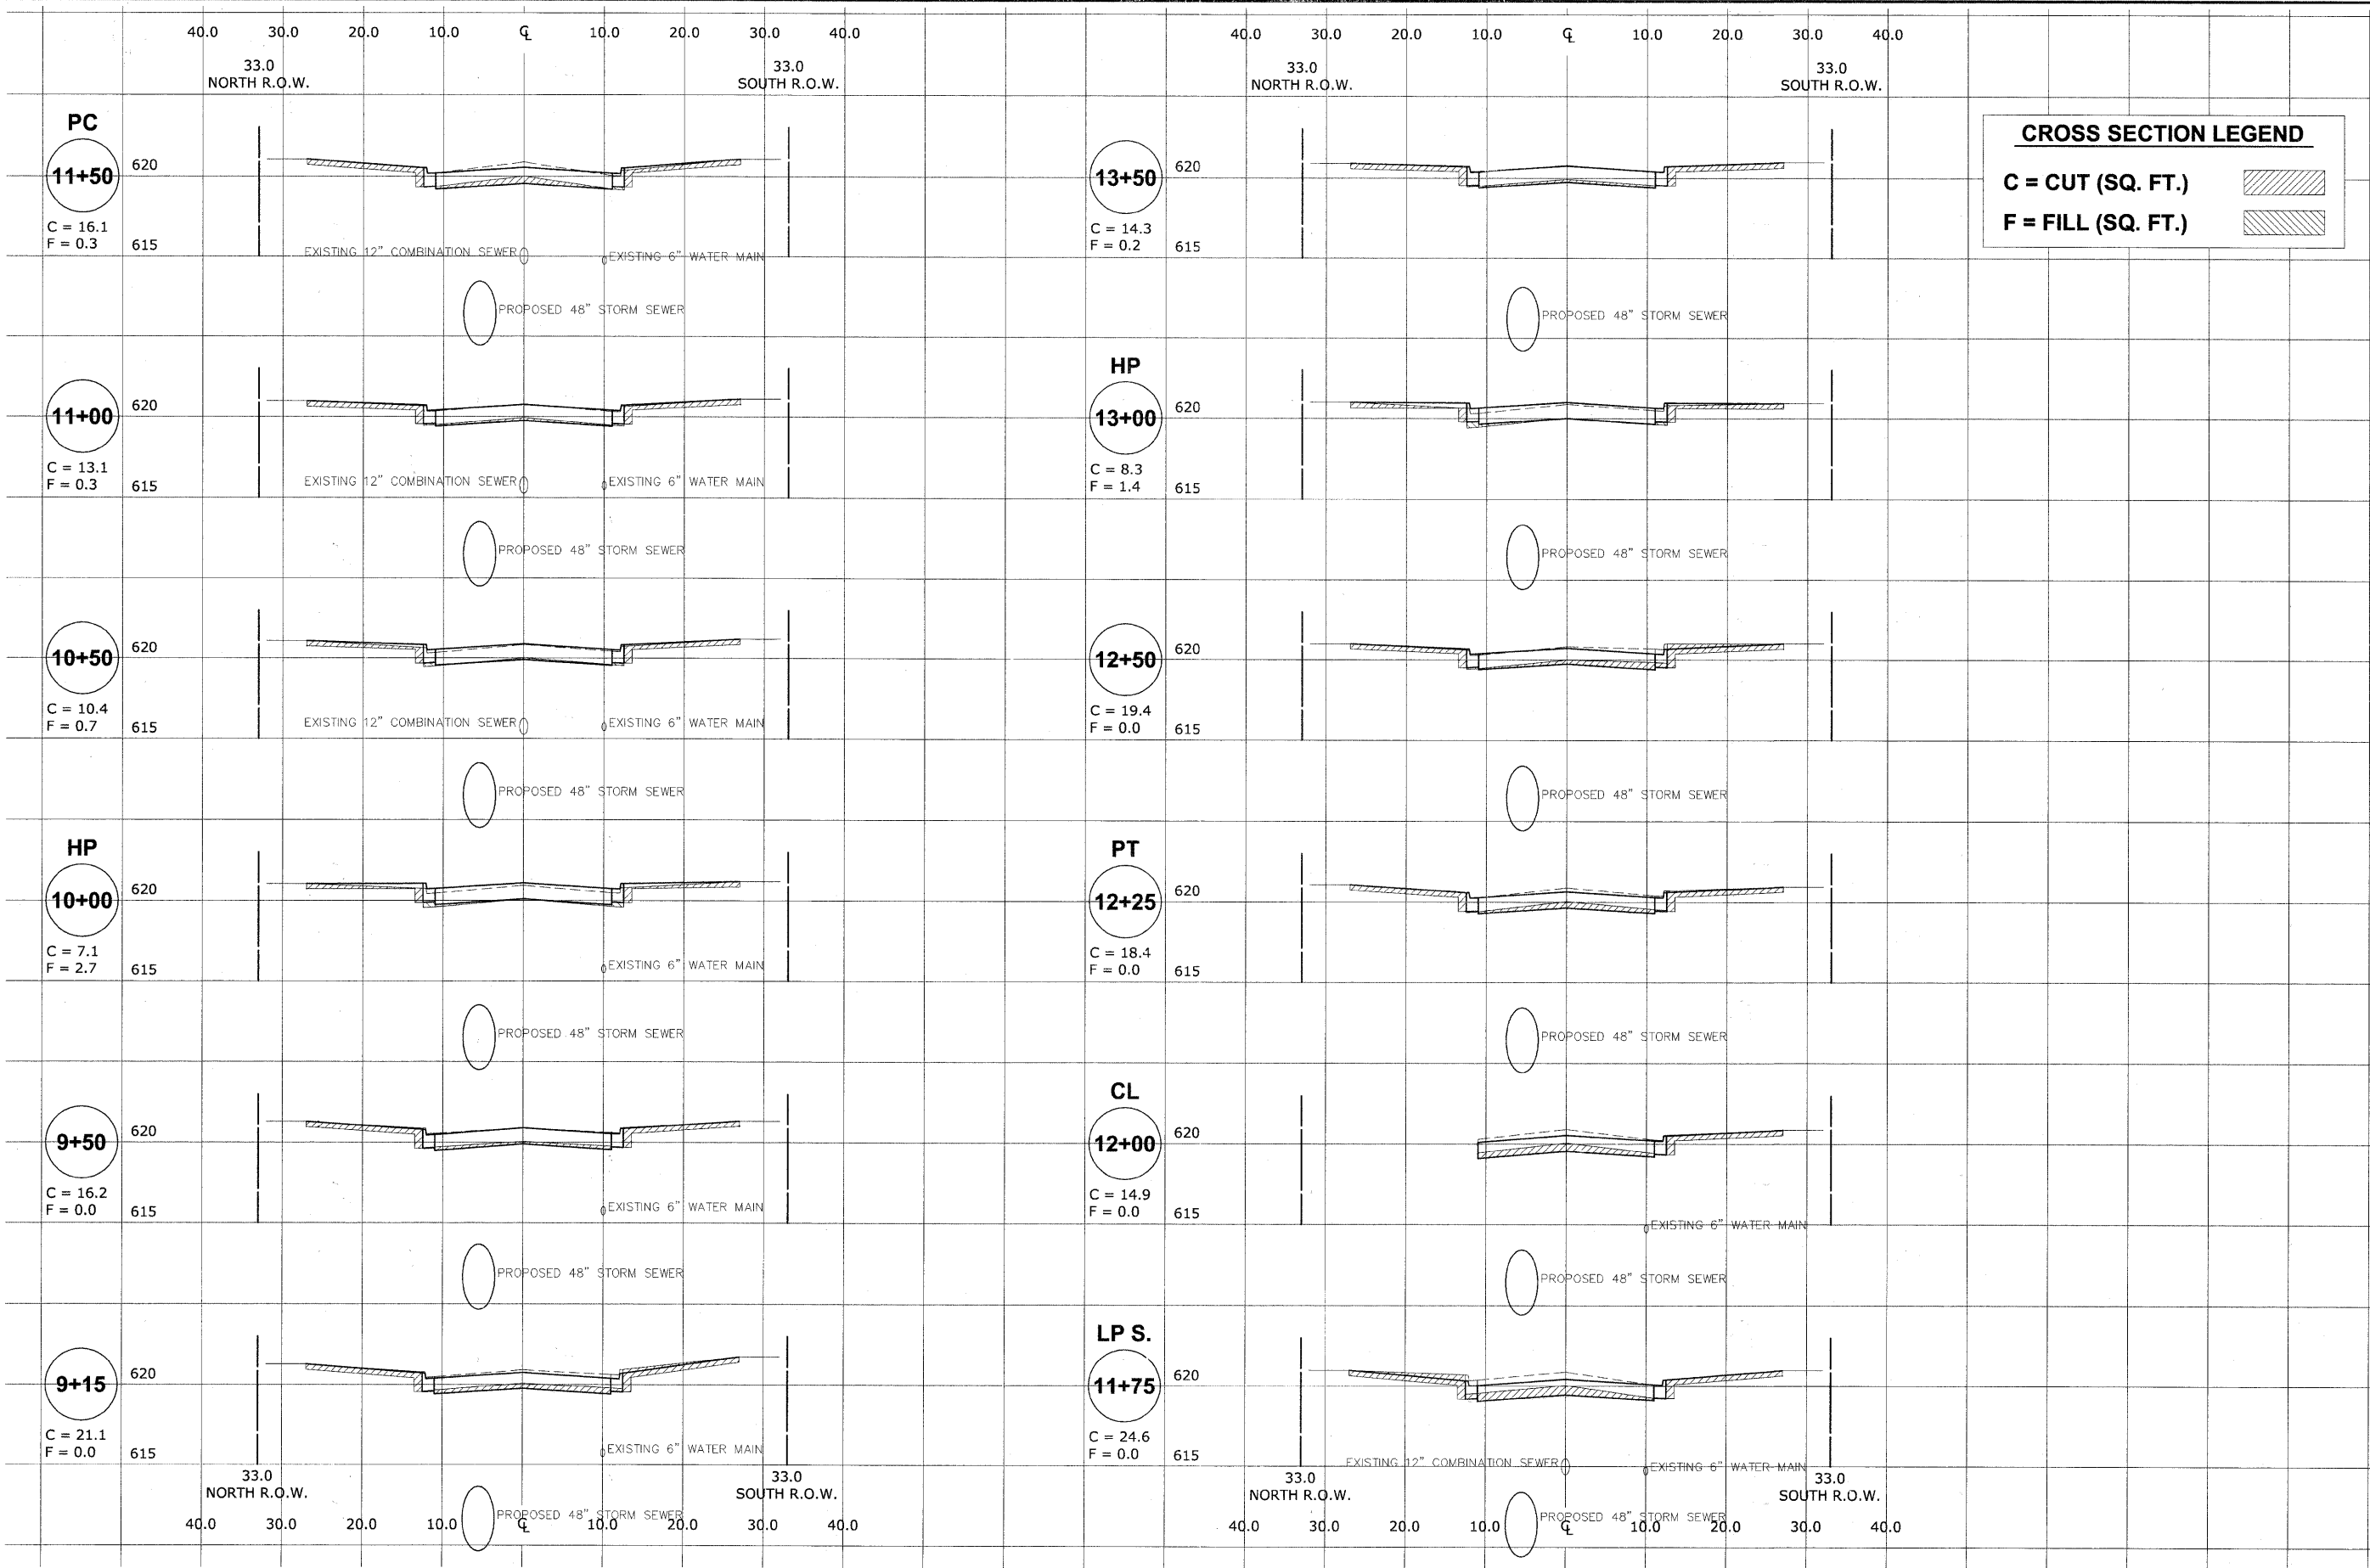

**HANCOCK ENGINEERING**  
 Civil Engineers  
 Municipal Consultants  
 Established 1911

USER NAME -	DESIGNED - WOP, JG	REVISED -
PLOT SCALE -	DRAWN - MK, DMM	REVISED -
PLOT DATE -	CHECKED - WOP, JG	REVISED -
	DATE - 10-24-11	REVISED -

**STATE OF ILLINOIS  
 DEPARTMENT OF TRANSPORTATION**

**CROSS SECTIONS  
 MONROE AVENUE**

SCALE: 1"=10'H 1"=5' V SHEET NO. 1 OF 7 SHEETS STA. - TO STA. -

ROUTE NO. FAU 1694	SECTION 07-00122-01-PV	COUNTY COOK	TOTAL SHEETS 86	SHEET NO. 80
FIELD BOOK NO. -AERIALS/ILL		CONTRACT NO. 63651		
FED. ROAD DIST. NO. 1 ILLINOIS FED. AID PROJECT M-9003(875)				