


Drawing file: W:\Projects\12509232 - Grand Blvd. Design\Engineering\SECTIONS\Xsect\_MONROE.dwg Oct 24, 2011 - 3:11pm

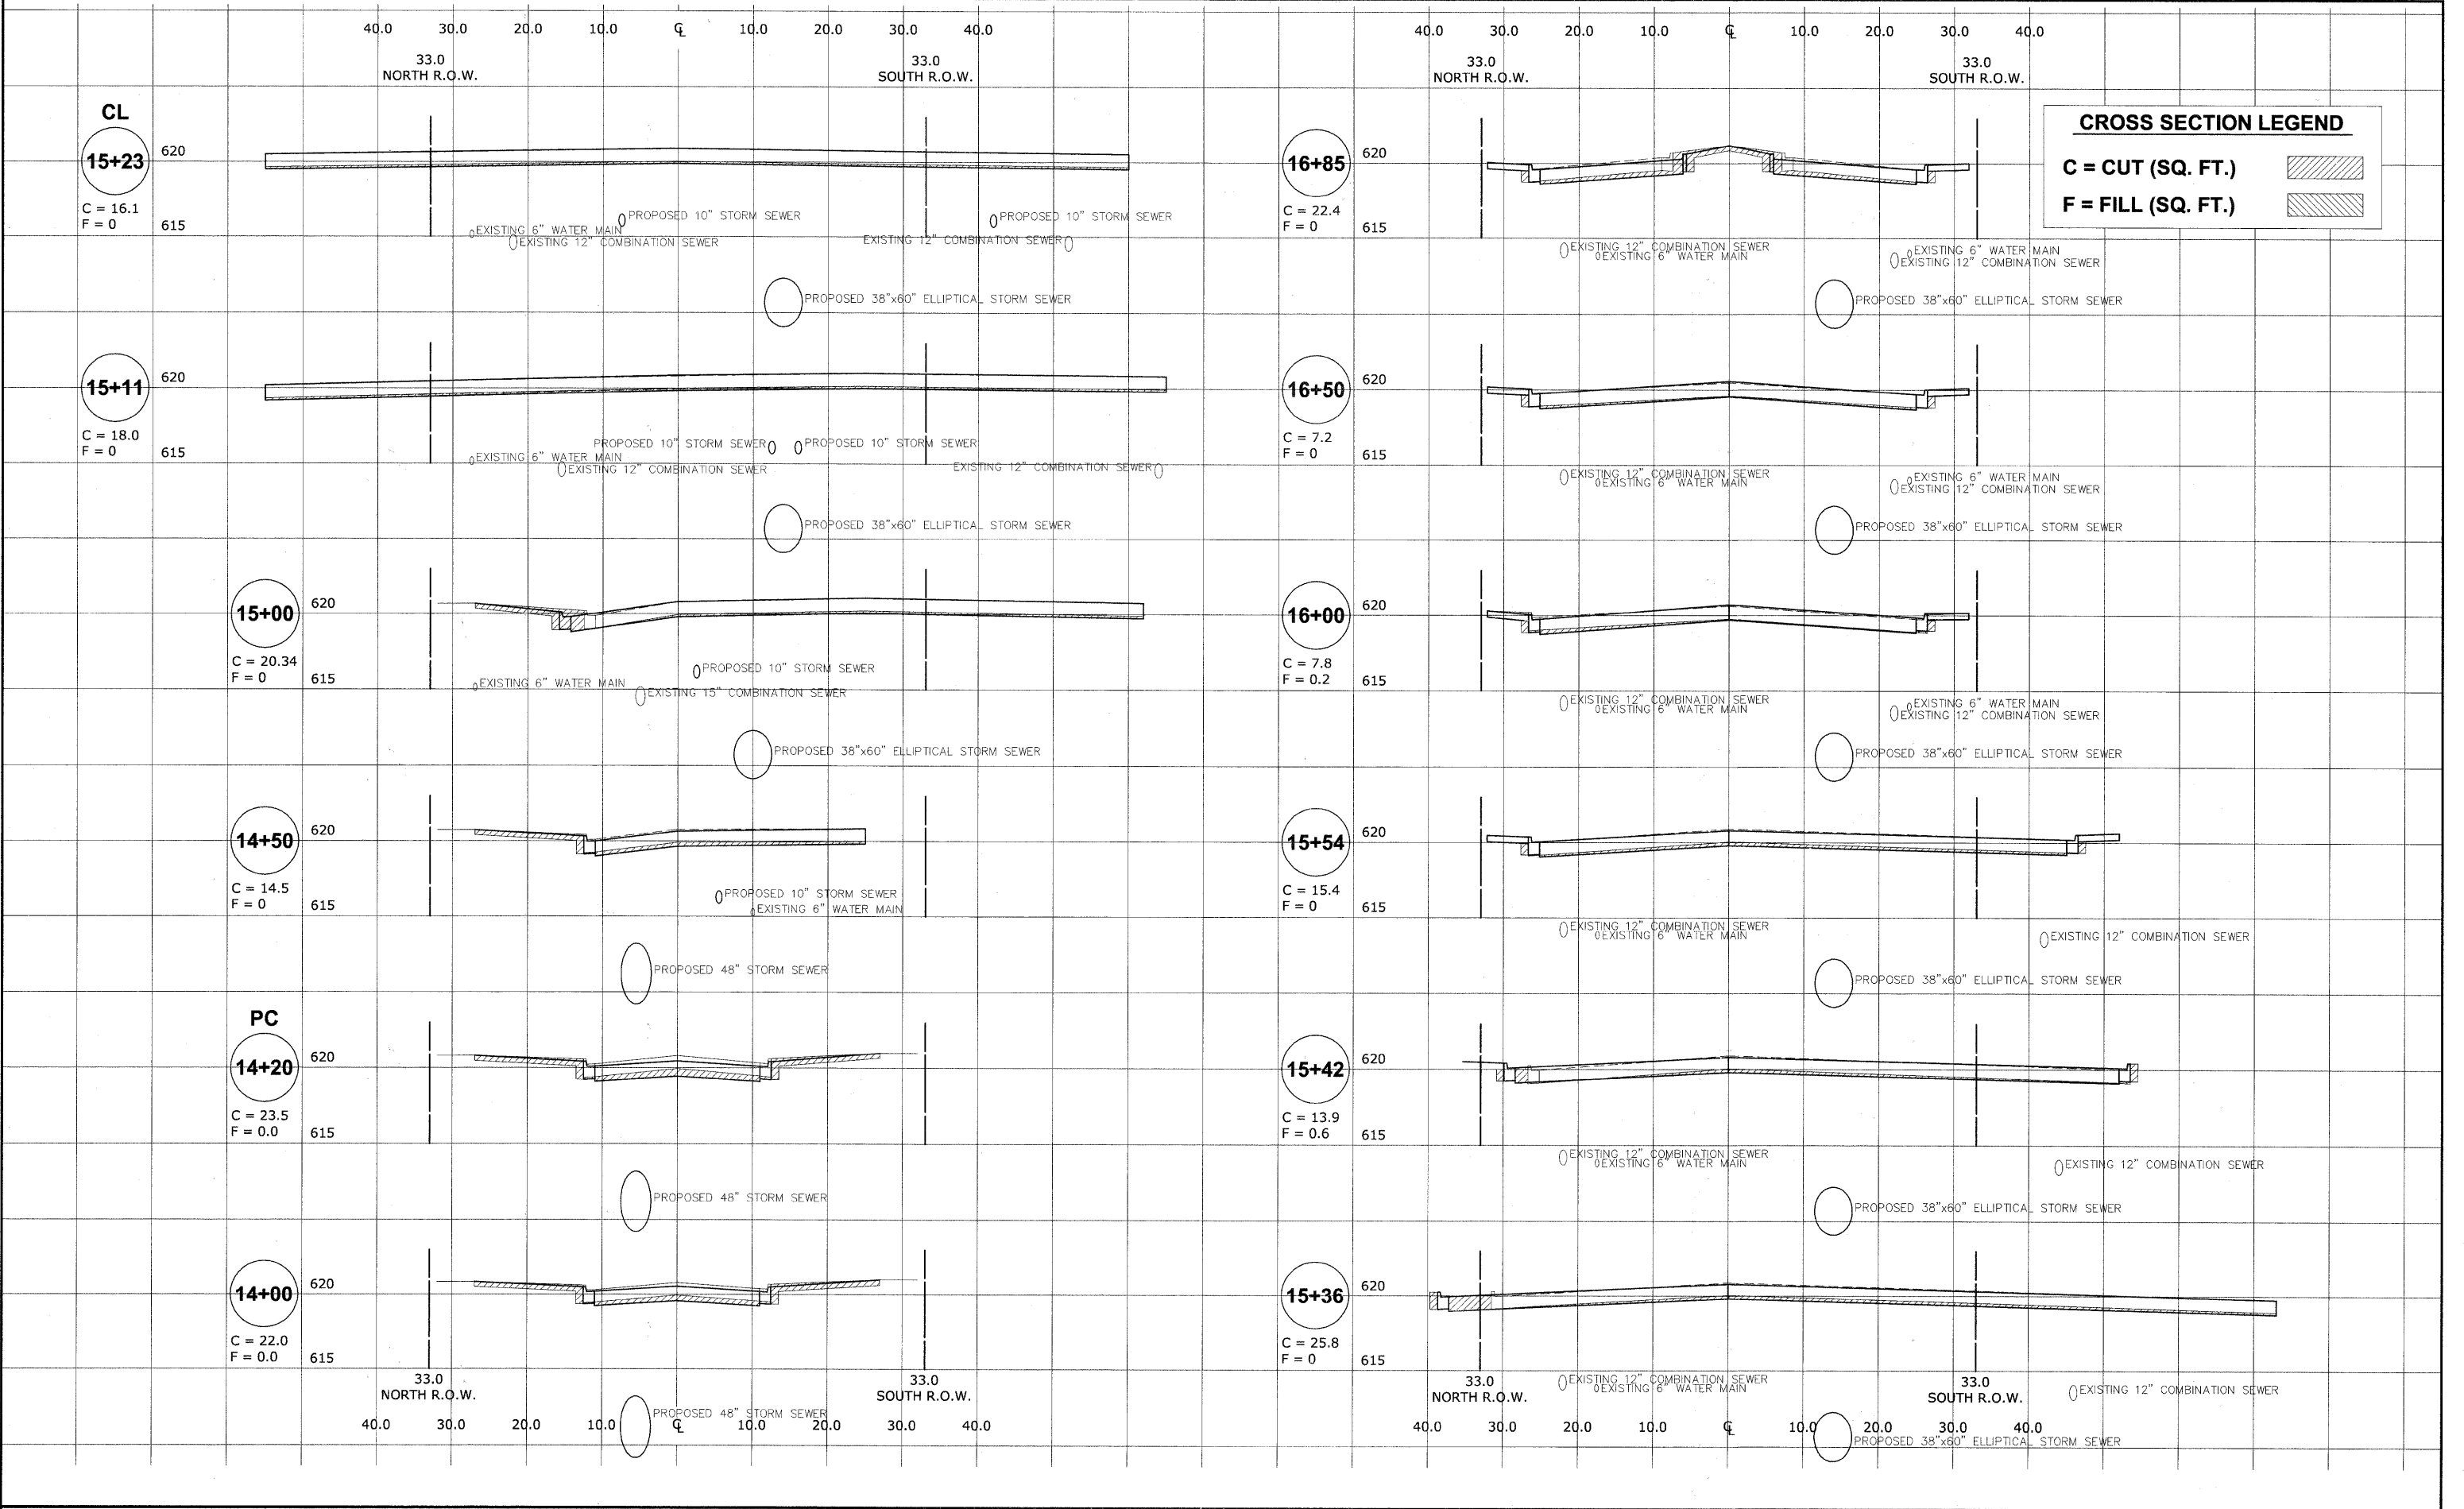

**HANCOCK ENGINEERING**  
 Civil Engineers  
 Municipal Consultants  
 Established 1911

9511 Riverhill Road  
 Woodbury, Illinois 62299-2708  
 Phone: 708-945-6300  
 Fax: 708-945-1332

USER NAME -	DESIGNED - WOP, JG	REVISED -
PLOT SCALE -	DRAWN - MK, DMM	REVISED -
PLOT DATE -	CHECKED - WOP, JG	REVISED -
	DATE - 10-24-11	REVISED -

**STATE OF ILLINOIS  
 DEPARTMENT OF TRANSPORTATION**

**CROSS SECTIONS  
 MONROE AVENUE**

SCALE: 1"=10'H 1"=5'V SHEET NO. 2 OF 7 SHEETS STA. - TO STA. -

ROUTE NO.	SECTION	COUNTY	TOTAL SHEETS	SHEET NO.
FAU 1694	07-00122-01-PV	COOK	86	81
FIELD BOOK NO. -AERIALS/ILL		CONTRACT NO. 63651		
FED. ROAD DIST. NO. 1 ILLINOIS FED. AID PROJECT M-9003(875)				
E.H.E. PROJECT NO. 125-09-23201				