


40.0 30.0 20.0 10.0 CL 10.0 20.0 30.0 40.0
 33.0 WEST R.O.W. 33.0 EAST R.O.W.
 40.0 30.0 20.0 10.0 CL 10.0 20.0 30.0 40.0
 33.0 WEST R.O.W. 33.0 EAST R.O.W.

CROSS SECTION LEGEND


C = CUT (SQ. FT.)

F = FILL (SQ. FT.)


18+89
 C = 19.3
 F = 1.0

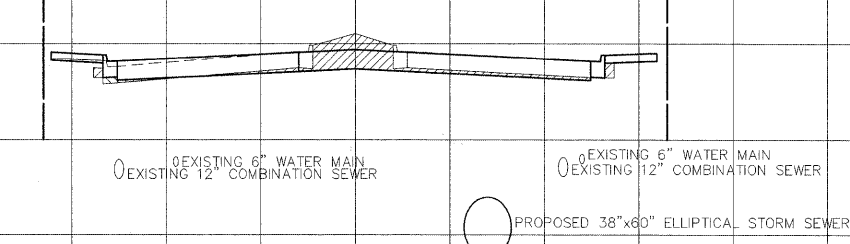


21+50
 C = 22.9
 F = 0

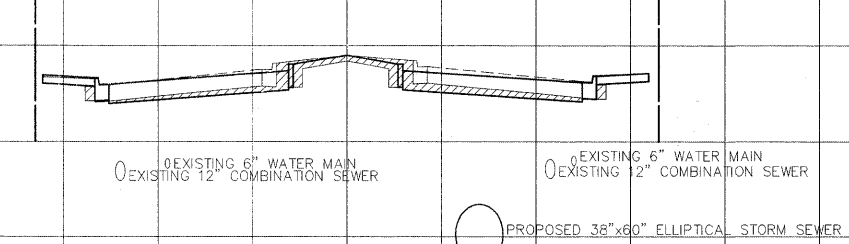


18+55
 C = 11.8
 F = 0

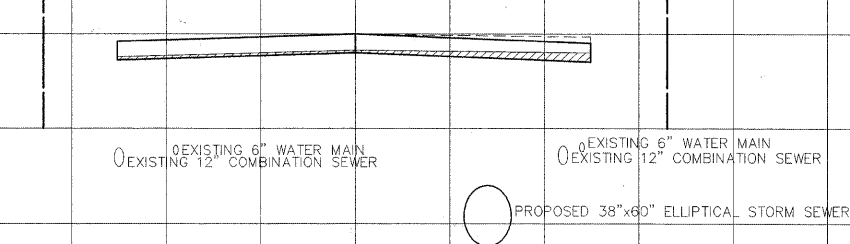


21+00
 C = 18.1
 F = 1.3

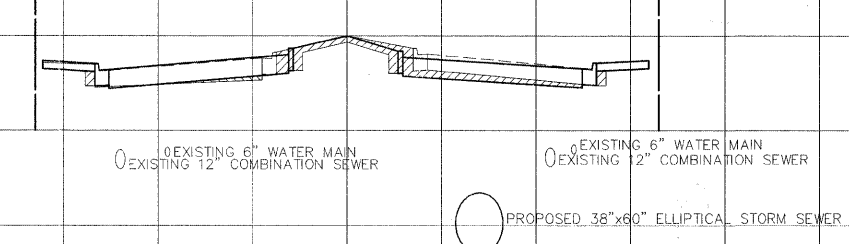


18+23
 C = 30.5
 F = 0

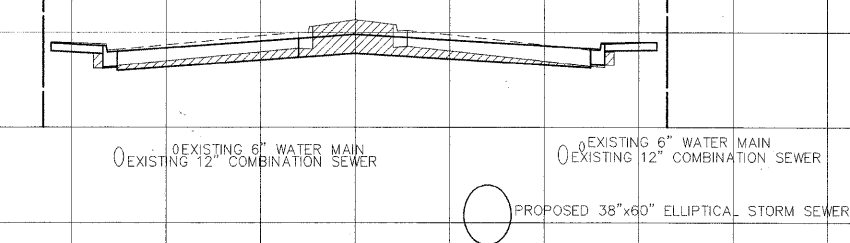


20+50
 C = 20.1
 F = 0.2

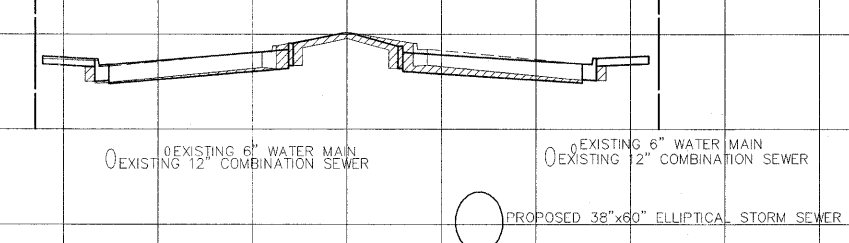


18+00
 C = 27.0
 F = 0.3

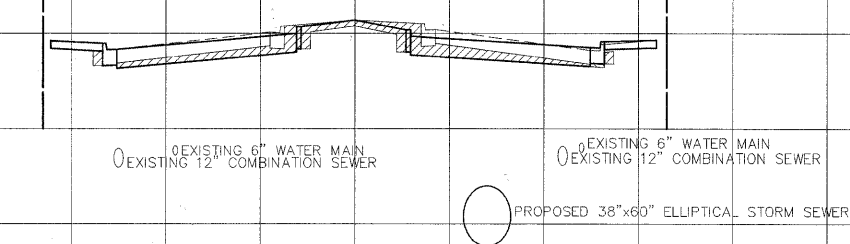


20+00
 C = 19.1
 F = 0.5

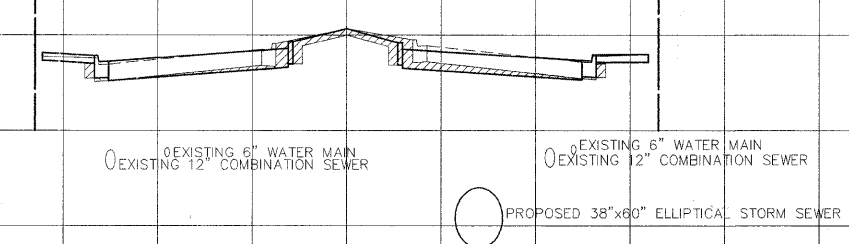


17+50
 C = 21.7
 F = 0

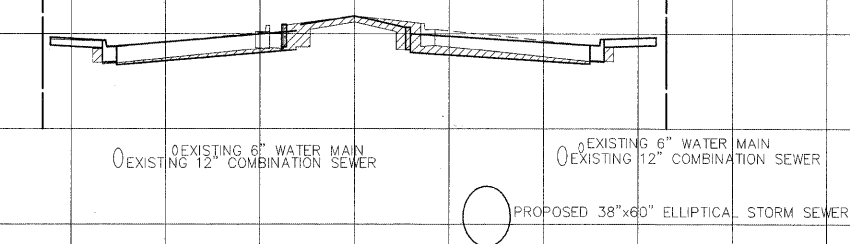


19+50
 C = 21.3
 F = 0.2

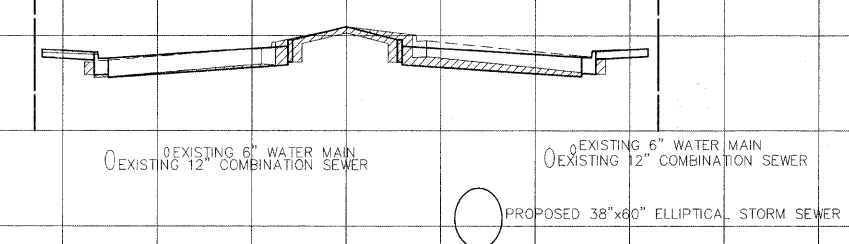

17+00
 C = 22.0
 F = 0

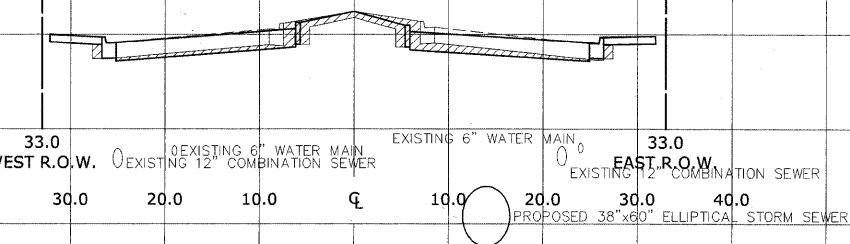

19+00
 C = 16.6
 F = 1.0

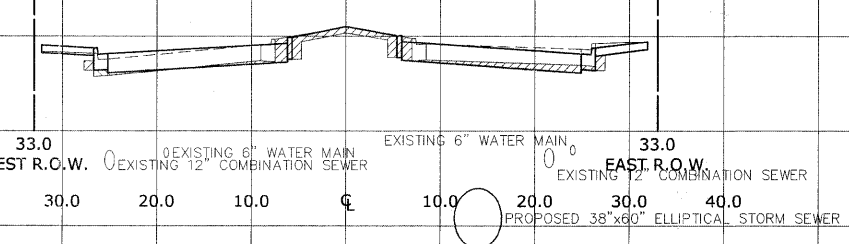

33.0 WEST R.O.W. 33.0 EAST R.O.W.
 40.0 30.0 20.0 10.0 CL 10.0 20.0 30.0 40.0
 33.0 WEST R.O.W. 33.0 EAST R.O.W.
 40.0 30.0 20.0 10.0 CL 10.0 20.0 30.0 40.0

Drawing file: W:\Projects\12509232 - Grand Blvd. Design Engineer\X-SECTIONS\Xsec_MONROE.dwg Oct 24, 2011 - 3:11pm

HANCOCK ENGINEERING
 Civil Engineers
 Municipal Consultants
 Established 1911

USER NAME -	DESIGNED - WOP, JG	REVISED -
PLOT SCALE -	DRAWN - MK, DMM	REVISED -
PLOT DATE -	CHECKED - WOP, JG	REVISED -
	DATE - 10-24-11	REVISED -

**STATE OF ILLINOIS
 DEPARTMENT OF TRANSPORTATION**

**CROSS SECTIONS
 MONROE AVENUE**

SCALE: 1"=10'H 1"=5' V SHEET NO. 3 OF 7 SHEETS STA. - TO STA. -

ROUTE NO.	SECTION	COUNTY	TOTAL SHEETS	SHEET NO.
FAU 1694	07-00122-01-PV	COOK	86	82
FIELD BOOK NO. -AERIALS/LL		CONTRACT NO. 63651		
FED. ROAD DIST. NO. 1		ILLINOIS FED. AID PROJECT M-9003(875)		