


Drawing file: W:\Projects\12509232 - Grand Blvd. Design Engineering\X-sections\Xsect\_MONROE.dwg Oct 24, 2011 - 3:11pm

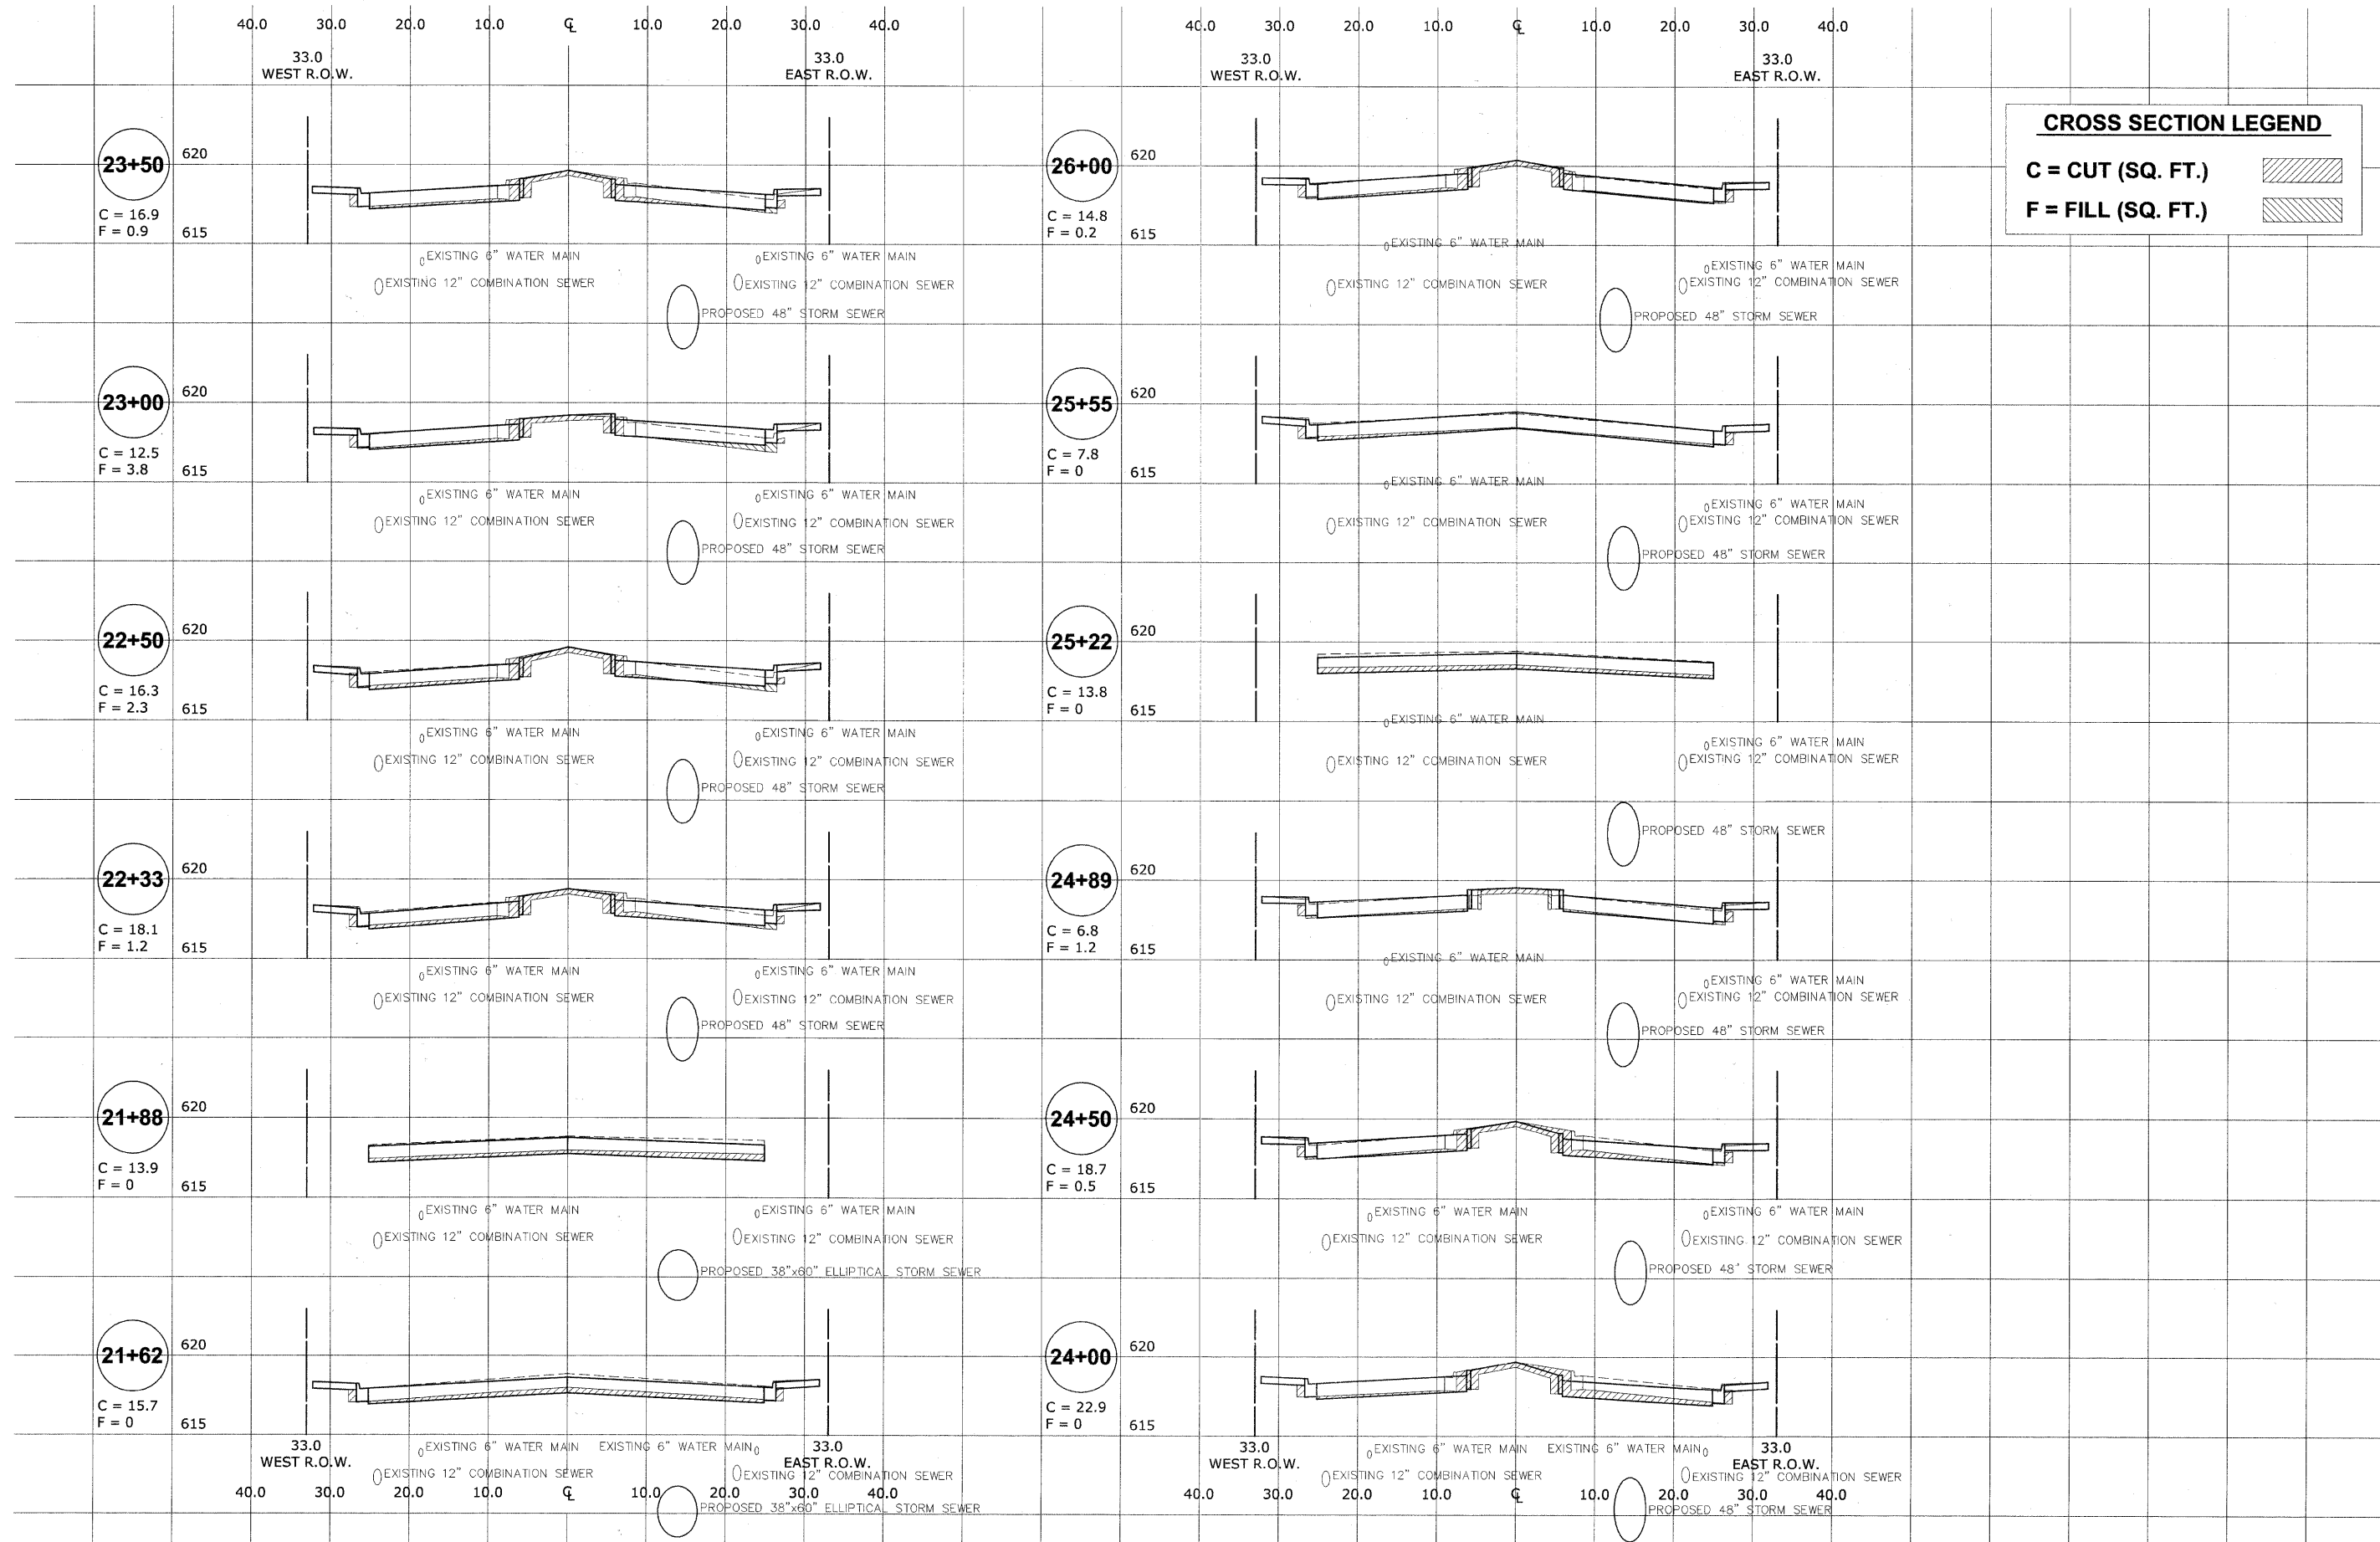

**CROSS SECTION LEGEND**

**C = CUT (SQ. FT.)**

**F = FILL (SQ. FT.)**



9933 Riverwood Road  
Waukegan, Illinois 60087-2786  
Phone: 815-491-4100  
Fax: 815-491-4112

USER NAME -  
PLOT SCALE -  
PLOT DATE -

DESIGNED - WOP, JG  
DRAWN - MK, DMM  
CHECKED - WOP, JG  
DATE - 10-24-11

REVISED -  
REVISED -  
REVISED -  
REVISED -

**STATE OF ILLINOIS  
DEPARTMENT OF TRANSPORTATION**

**CROSS SECTIONS  
MONROE AVENUE**

SCALE: 1"=10'H 1"=5' V SHEET NO. 4 OF 7 SHEETS STA. TO STA.

ROUTE NO. FAU 1684	SECTION 07-00122-01-PV	COUNTY COOK	TOTAL SHEETS 86	SHEET NO. 83
FIELD BOOK NO. -AERIALS/ILL		CONTRACT NO. 63651		
FED. ROAD DIST. NO. 1 ILLINOIS FED. AID PROJECT M-9003(875)				

E.H.E. PROJECT NO. 125-09-23201