


LEGEND
SEE SHEET 6 FOR LEGEND.

EXISTING

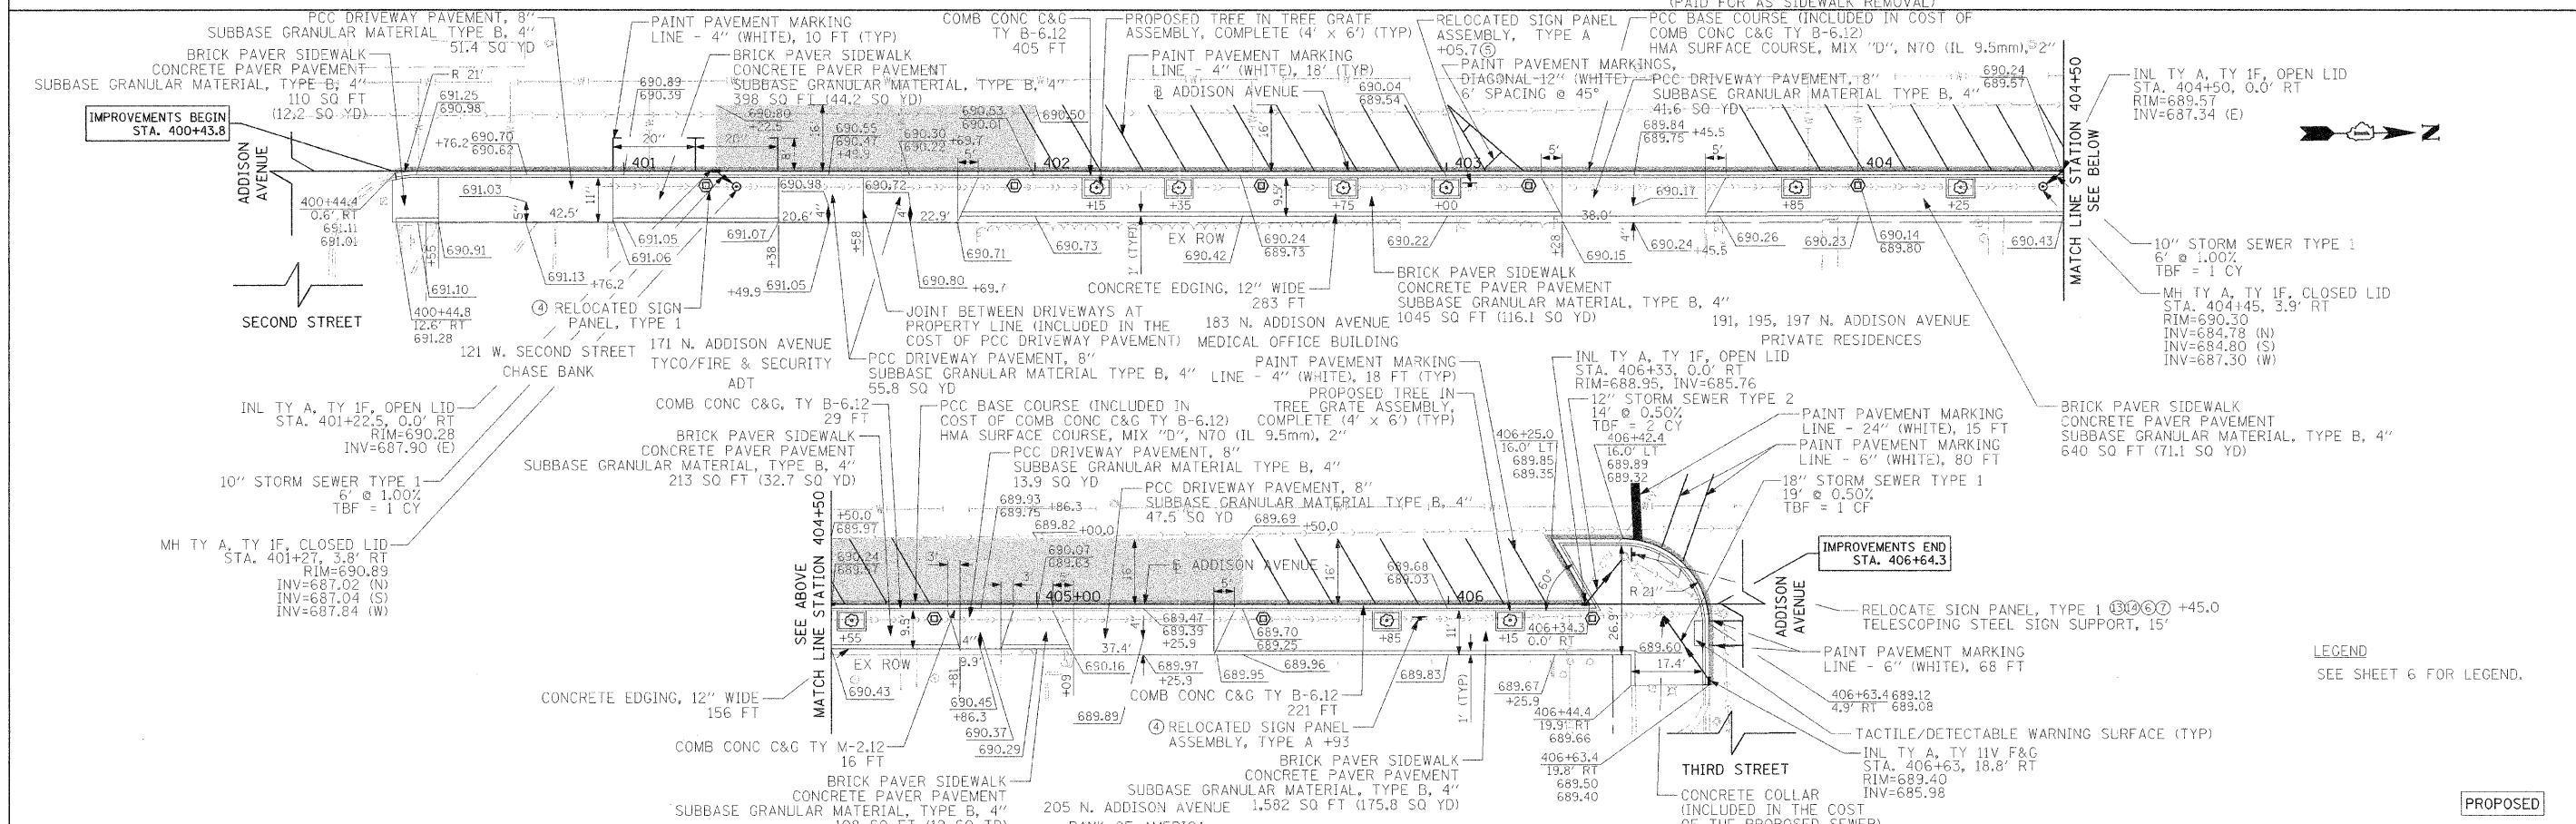

LEGEND
SEE SHEET 6 FOR LEGEND.

PROPOSED

FILE NAME = g:\CD\11\8117\Road\Sheets\VP-283.sht	USER NAME = ajpdxvter	DESIGNED - KB	REVISED -	STATE OF ILLINOIS DEPARTMENT OF TRANSPORTATION	ELMHURST STREETScape ENHANCEMENTS EXISTING AND PROPOSED PLAN ADDISON AVENUE	F.A.U. RTE. = 2678/2676	SECTION 11-00179-00-LS	COUNTY DUPAGE	TOTAL SHEETS 28	SHEET NO. 8	
PLLOT SCALE =	CHECKED - ESN	REVISED -	SCALE: 1"=20'			SHEET NO. 3 OF 6 SHEETS	STA. 400+43.8 TO STA. 406+65.4	FED. ROAD DIST. NO. 7 ILLINOIS FED. AID PROJECT	CONTRACT NO. 63652		
PLLOT DATE = 11/16/11	DATE = 11/16/2011	REVISED -									