


LEGEND
SEE SHEET 6 FOR LEGEND.

EXISTING

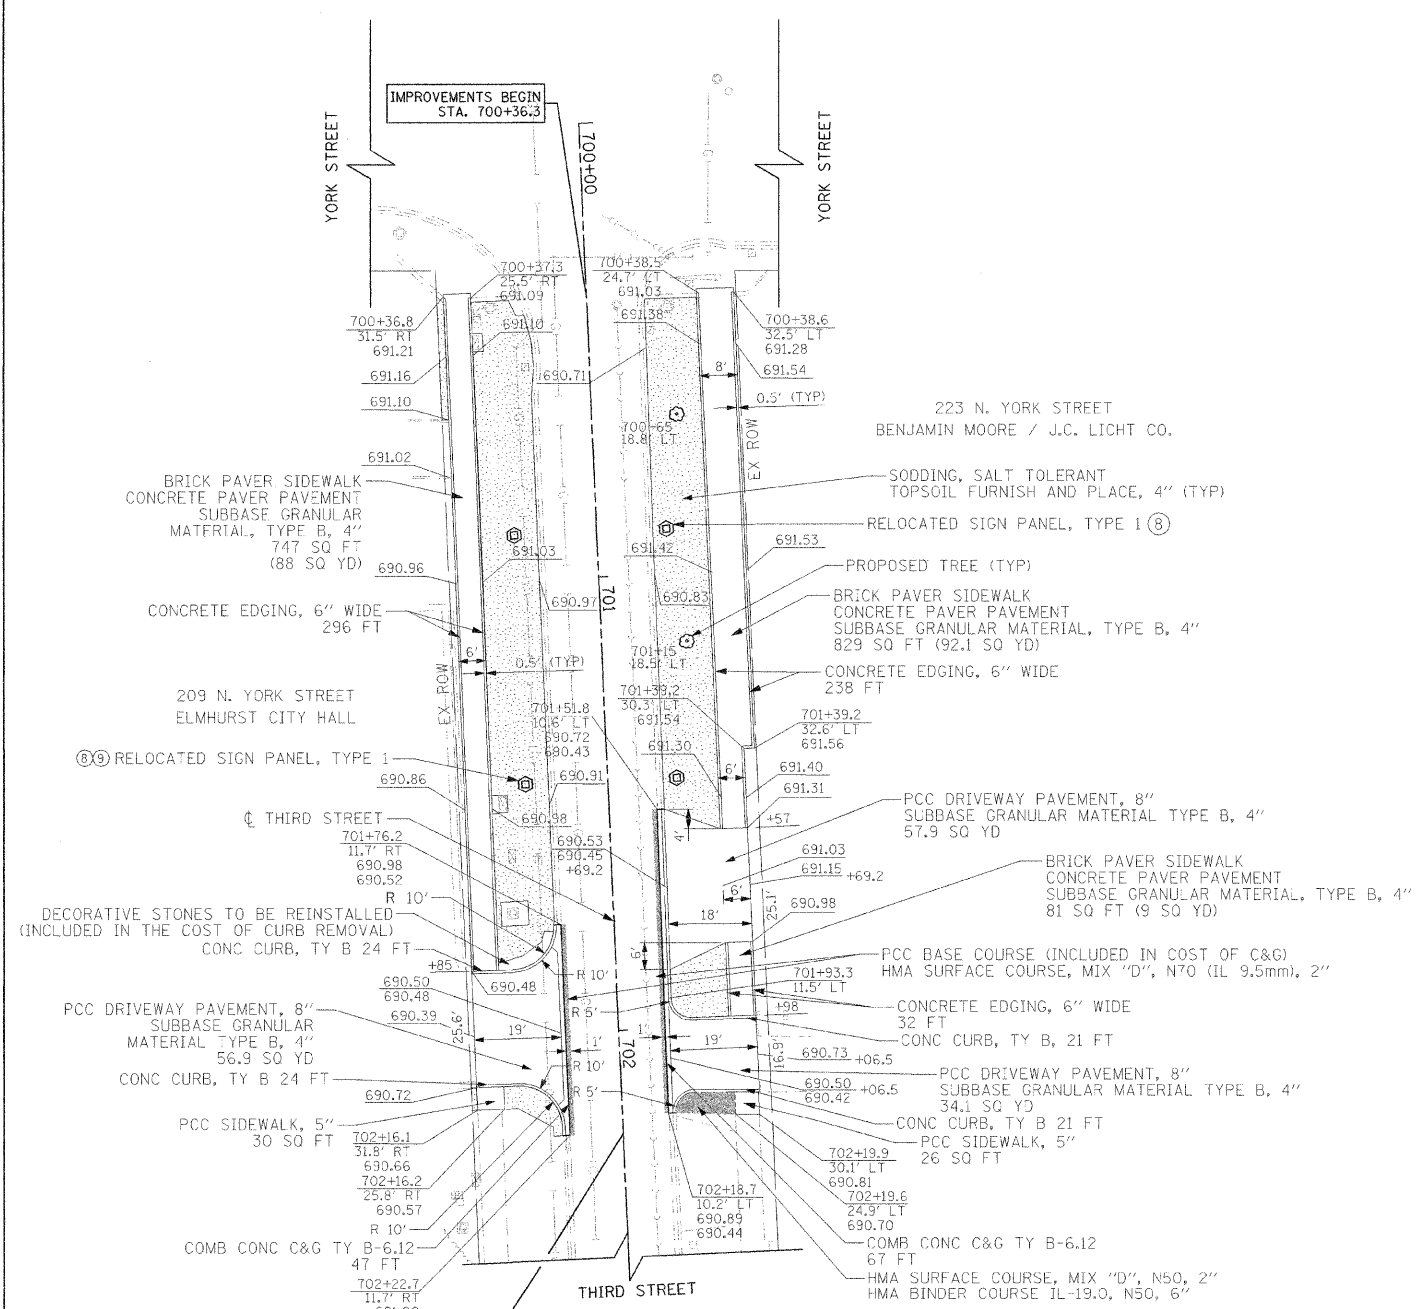

LEGEND
SEE SHEET 6 FOR LEGEND.

PROPOSED

FILE NAME = g:\001\0013\Road\Sheets\PP-282.sht	USER NAME = a_pjorindex ter	DESIGNED - KB	REVISED -
		DRAWN - AJP	REVISED -
		CHECKED - ESN	REVISED -
		DATE - 11/16/2011	REVISED -

**STATE OF ILLINOIS
DEPARTMENT OF TRANSPORTATION**

**ELMHURST STREETScape ENHANCEMENTS
EXISTING AND PROPOSED PLAN
THIRD STREET**

F.A.U. RTE. 2678/2676	SECTION 11-00179-00-LS	COUNTY DUPAGE	TOTAL SHEETS 28	SHEET NO. 9
SCALE: 1"=20'			SHEET NO. 4 OF 6 SHEETS	
STA. 700+36.3 TO STA. 702+22.7			CONTRACT NO. 63652	
FED. ROAD DIST. NO. 7 [ILLINOIS] FED. AID PROJECT				