


LEGEND
SEE SHEET 6 FOR LEGEND.

EXISTING

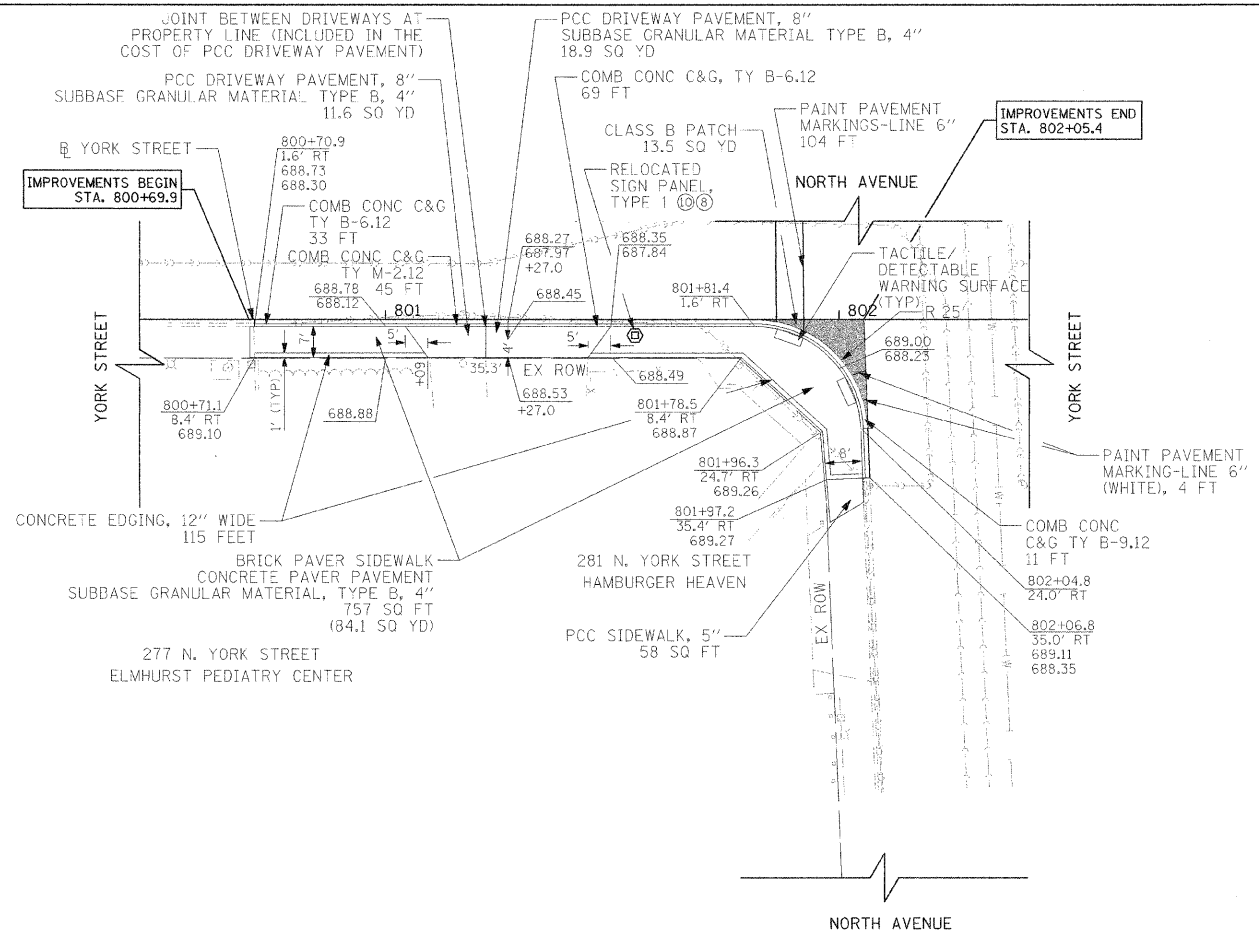

LEGEND
SEE SHEET 6 FOR LEGEND.

NOTE:
THE NORTH AVENUE PCC SIDEWALK HAS A DECORATIVE STAMPED BRICK PATTERN. THE CITY OWNS THE ROLLER, WHICH MAY BE LOANED OUT TO CONTRACTOR IF NECESSARY.

PROPOSED

FILE NAME =
g:\C011\00131\Road\Sheets\PP-281.sht

USER NAME = ajpondexter
PLOT SCALE =
PLOT DATE = 11/16/11

DESIGNED - KB
DRAWN - AJP
CHECKED - ESN
DATE - 11/16/2011

REVISED -
REVISED -
REVISED -
REVISED -

STATE OF ILLINOIS
DEPARTMENT OF TRANSPORTATION

ELMHURST STREETScape ENHANCEMENTS
EXISTING AND PROPOSED PLAN
YORK STREET

SCALE: 1"=20' SHEET NO. 5 OF 6 SHEETS STA. 800+69.9 TO STA. 802+05.4

F.A.U. RTE.	SECTION	COUNTY	TOTAL SHEETS	SHEET NO.
267B/2676	11-00179-00-LS	DUPAGE	28	11
CONTRACT NO. 63652				
FED. ROAD DIST. NO. 7 ILLINOIS FED. AID PROJECT				