


BY	DATE
SURVEYED	PLotted
NOTE BOOK	TEMPLATE
NO.	AREAS CHECKED


BY	DATE
SURVEYED	PLotted
NOTE BOOK	TEMPLATE
NO.	AREAS CHECKED

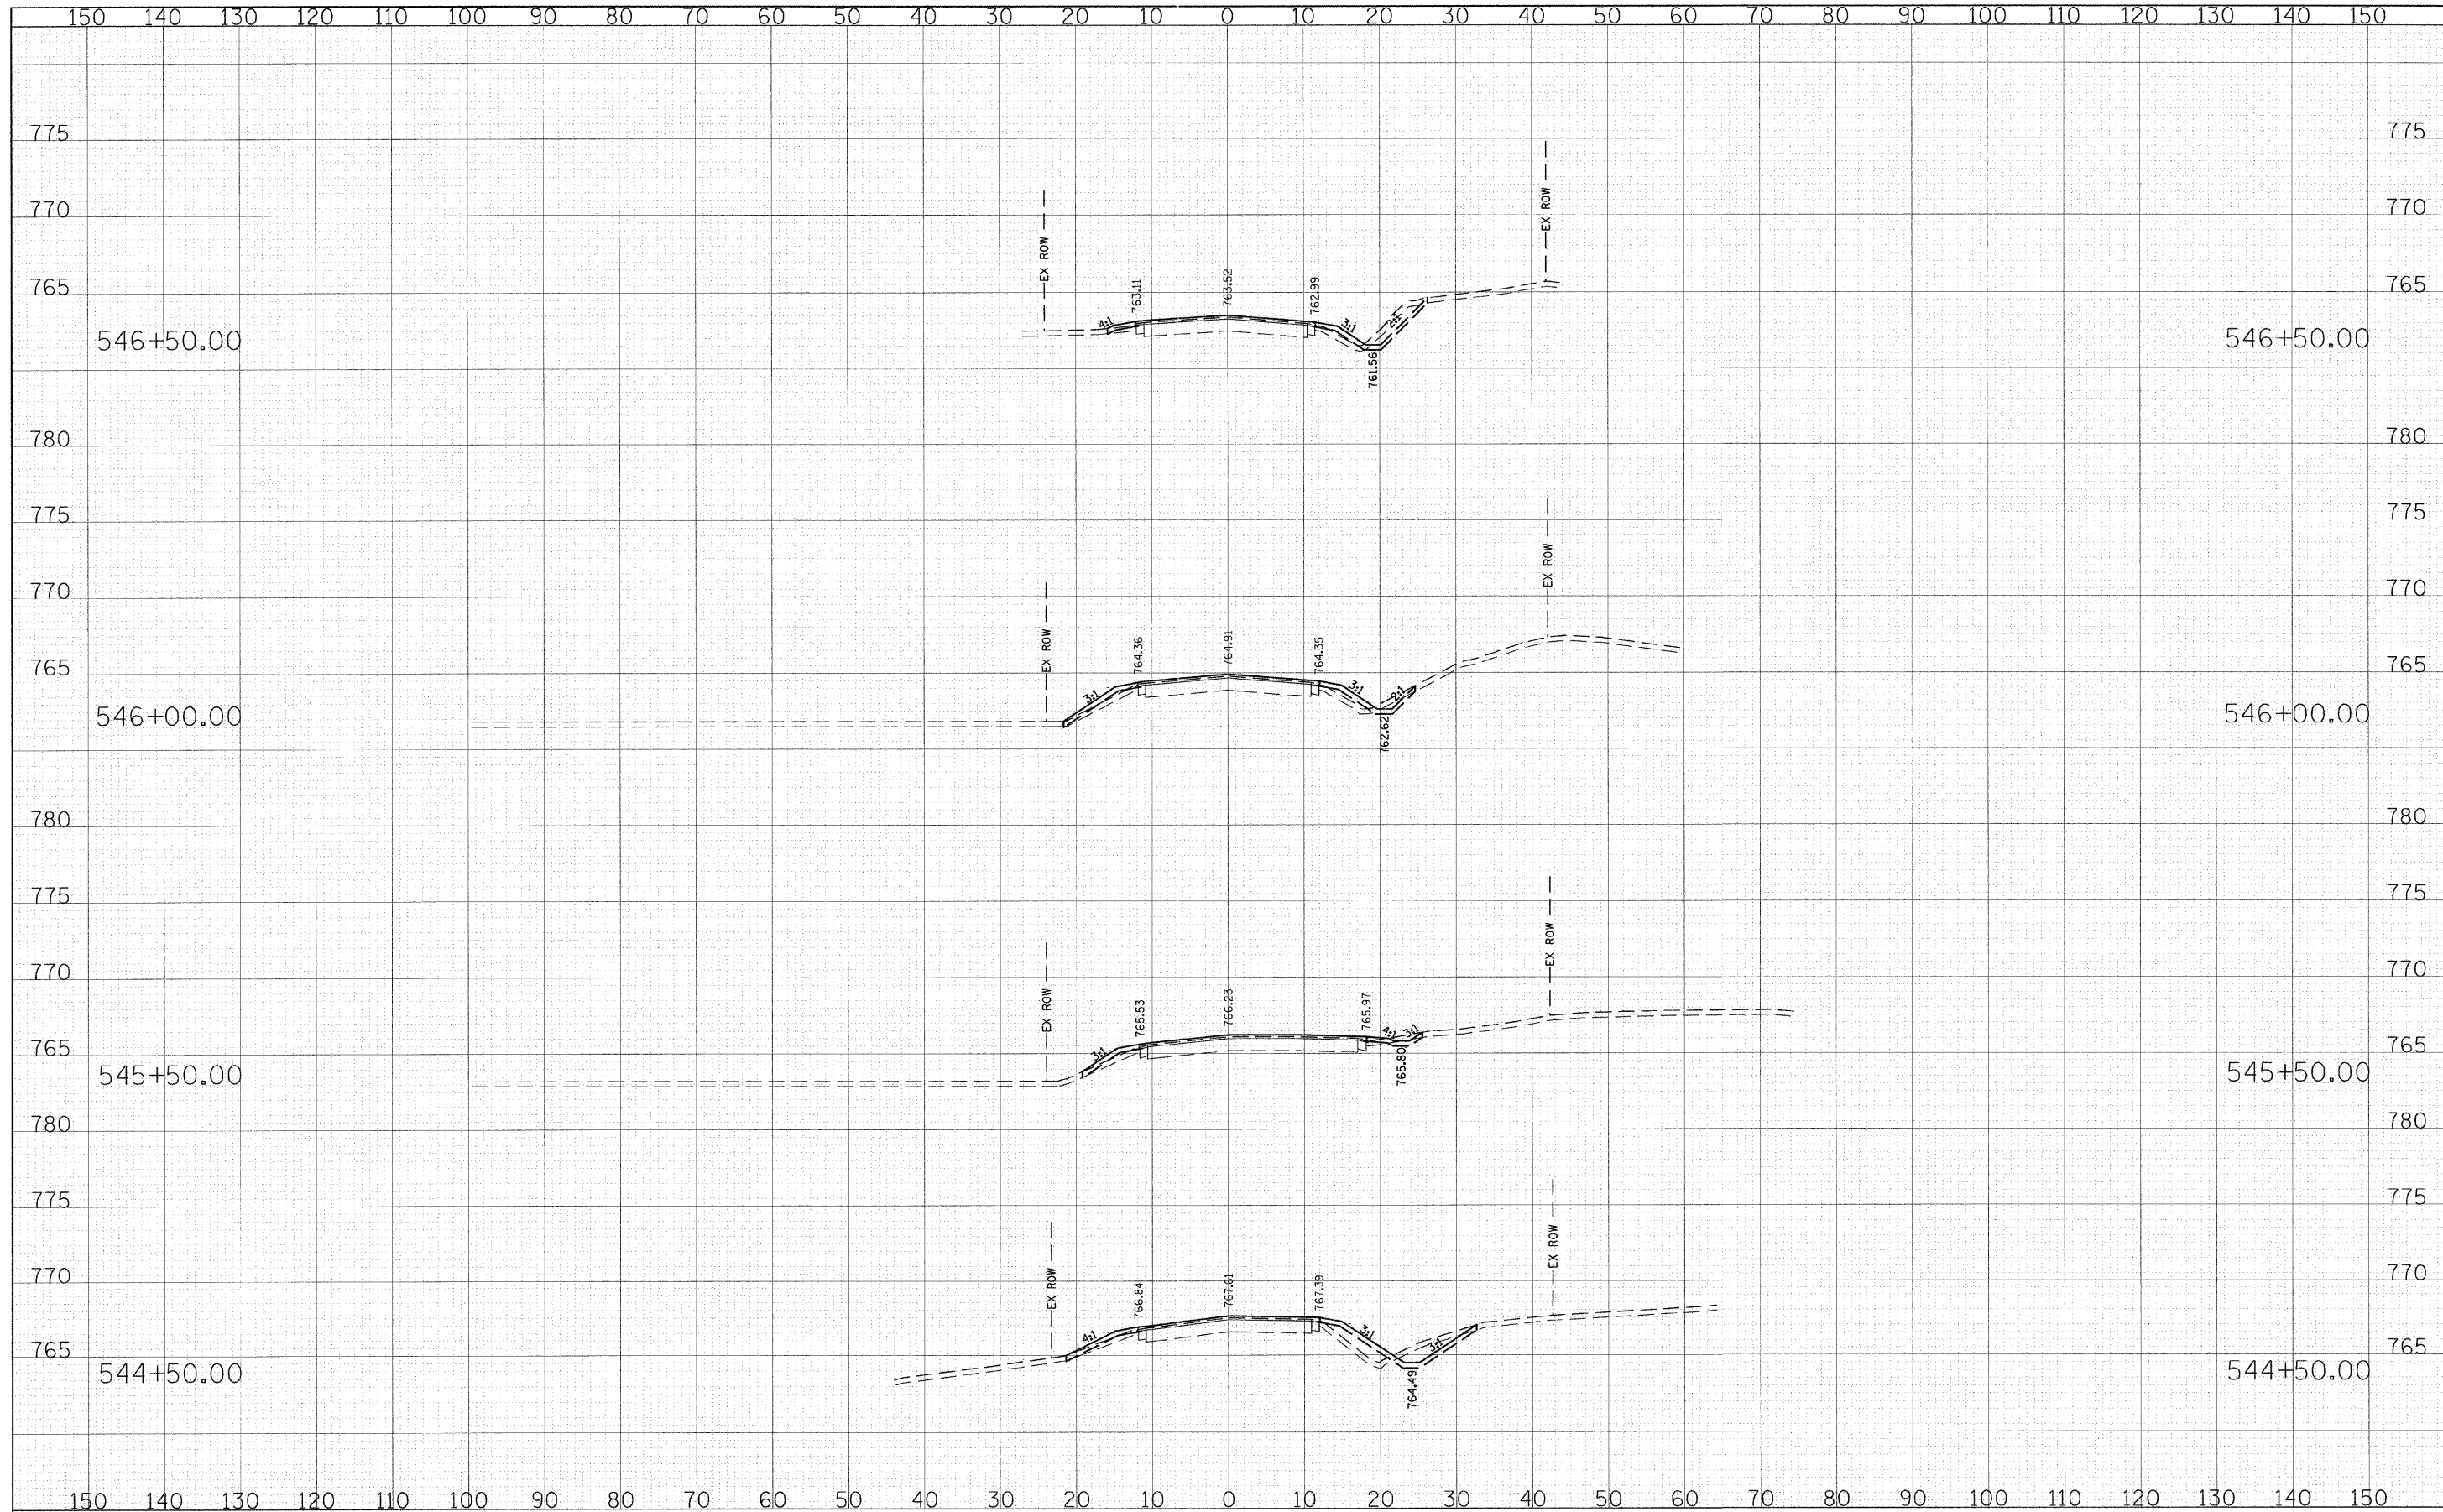

FILE NAME = g:\CH09\0008\Road\Sheets\9008\_FAIROAKS.SHT  
 USER NAME = .USER.  
 PLOT SCALE = 10,000 / / IN.  
 PLOT DATE = 11/17/2011

DESIGNED - CEC  
 DRAWN - CEC  
 CHECKED - DWB  
 DATE - 10/24/2011  
 REVISED -  
 REVISED -  
 REVISED -  
 REVISED -

**STATE OF ILLINOIS  
 DEPARTMENT OF TRANSPORTATION**

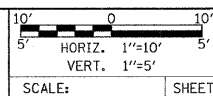

**FAIR OAKS ROAD  
 CROSS SECTIONS**  
 SHEET NO. 6 OF 11 SHEETS | STA. 544+50.00 TO STA. 546+50.00

F.A.U. RTE. 2542	SECTION 11-00057-00-RS	COUNTY DUPAGE	TOTAL SHEETS 32	SHEET NO. 27
FED. ROAD DIST. NO. 7   ILLINOIS FED. AID PROJECT				CONTRACT NO. 63653