


|              |               |      |
|--------------|---------------|------|
| FINAL SURVEY | SURVEYED      | DATE |
| NOTE BOOK    | PLOTTED       | BY   |
| NO.          | TEMPLATE      |      |
|              | AREAS CHECKED |      |


|                 |               |      |
|-----------------|---------------|------|
| ORIGINAL SURVEY | SURVEYED      | DATE |
| NOTE BOOK       | PLOTTED       | BY   |
| NO.             | TEMPLATE      |      |
|                 | AREAS CHECKED |      |

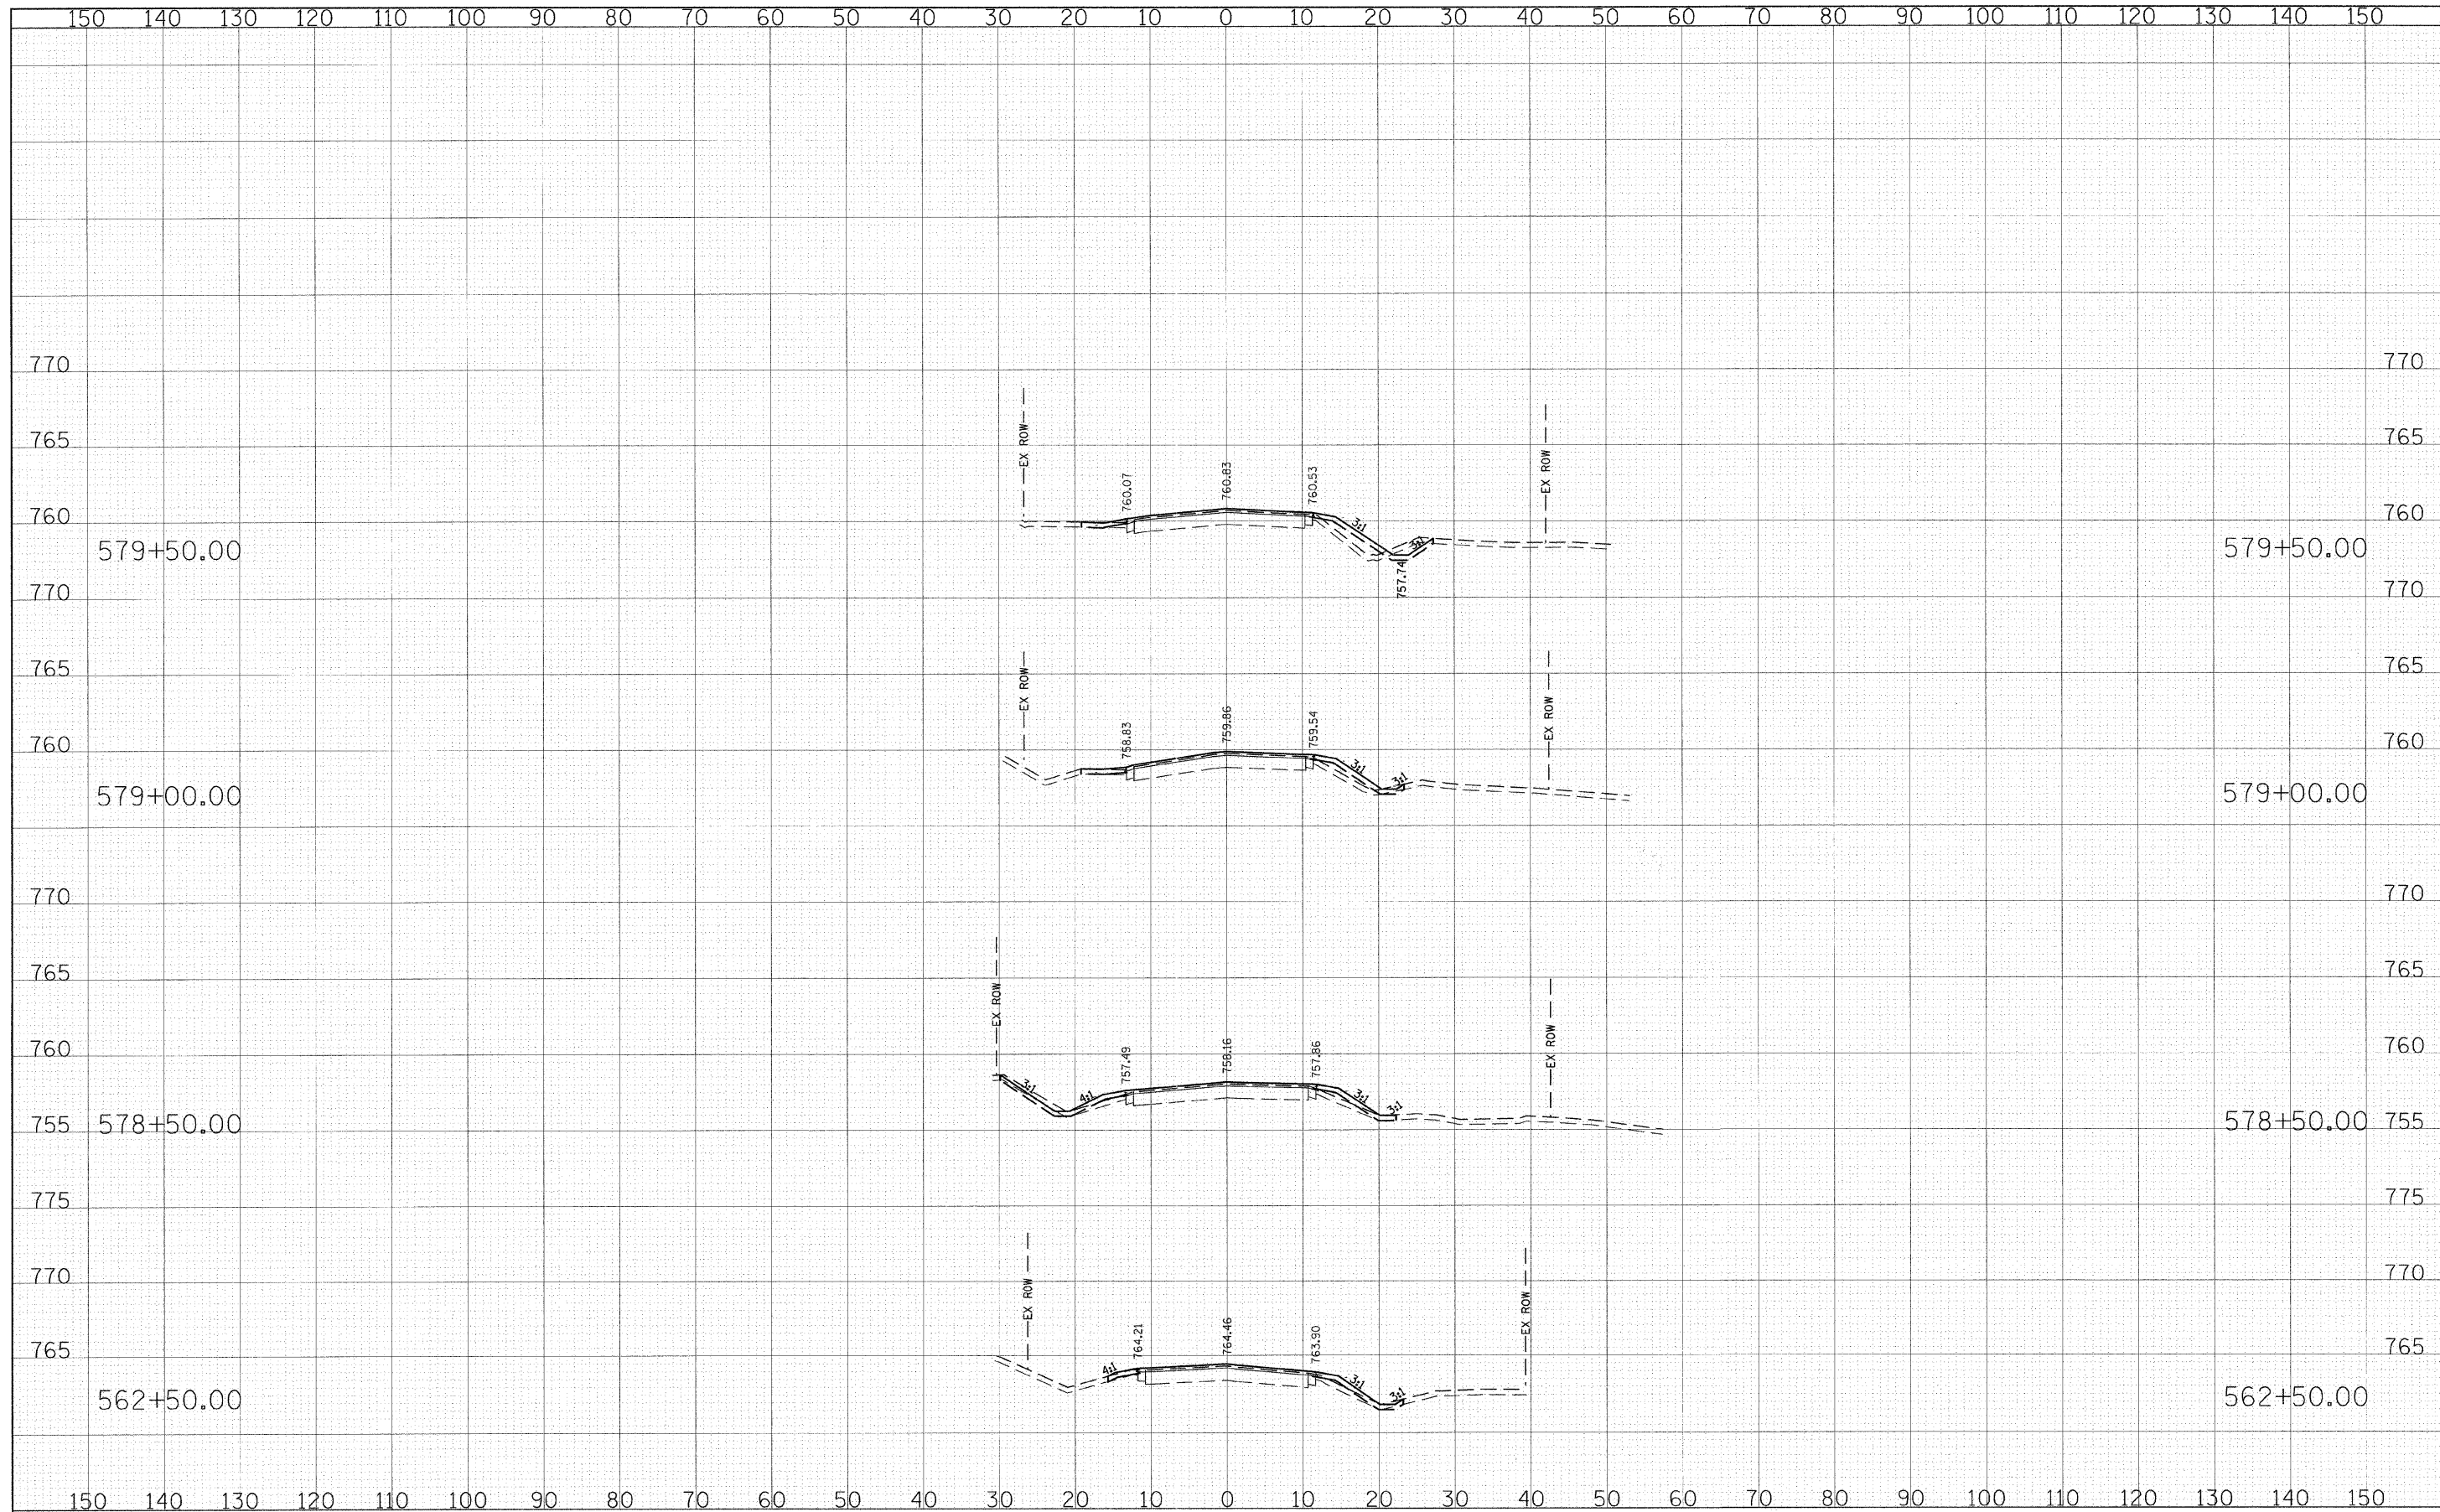

FILE NAME = g:\CH09\0008\Road\Sheets\9008\_FAIROAKSXS.SHT  
 USER NAME = .USER.  
 PLOT SCALE = 10.000' / IN.  
 PLOT DATE = 11/1/2011

|                   |           |
|-------------------|-----------|
| DESIGNED - CEC    | REVISED - |
| DRAWN - CEC       | REVISED - |
| CHECKED - DWB     | REVISED - |
| DATE - 10/24/2011 | REVISED - |

**STATE OF ILLINOIS**  
**DEPARTMENT OF TRANSPORTATION**

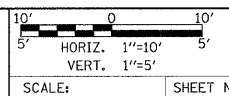

**FAIR OAKS ROAD**  
**CROSS SECTIONS**  
 SHEET NO. 11 OF 11 SHEETS STA. 562+50.00 TO STA. 579+50.00

|   |                        |               |                 |                    |
|---|------------------------|---------------|-----------------|--------------------|
| F.A.U. RTE. 2542                                | SECTION 11-00057-00-RS | COUNTY DUPAGE | TOTAL SHEETS 32 | SHEET NO. 32       |
| FED. ROAD DIST. NO. 7 ILLINOIS FED. AID PROJECT |                        |               |                 | CONTRACT NO. 63653 |