


PAVEMENT MARKINGS LEGEND	
ITEM DESCRIPTION	SYMBOL
THERMOPLASTIC PAVEMENT MARKING - LINE 6", CROSS WALK, WHITE	A
THERMOPLASTIC PAVEMENT MARKING - LINE 24", STOP BAR, WHITE	B
THERMOPLASTIC PAVEMENT MARKING - LINE 4", EDGE, WHITE	C
THERMOPLASTIC PAVEMENT MARKING - LINE 12", DIAGONAL @ 20' C-C OR 5 MINIMUM, WHITE	D
THERMOPLASTIC PAVEMENT MARKING - LINE 4", DOUBLE @ 11" C-C, YELLOW	E
THERMOPLASTIC PAVEMENT MARKING - LINE 12", DIAGONAL @ 20' C-C OR 5 MINIMUM, YELLOW	F

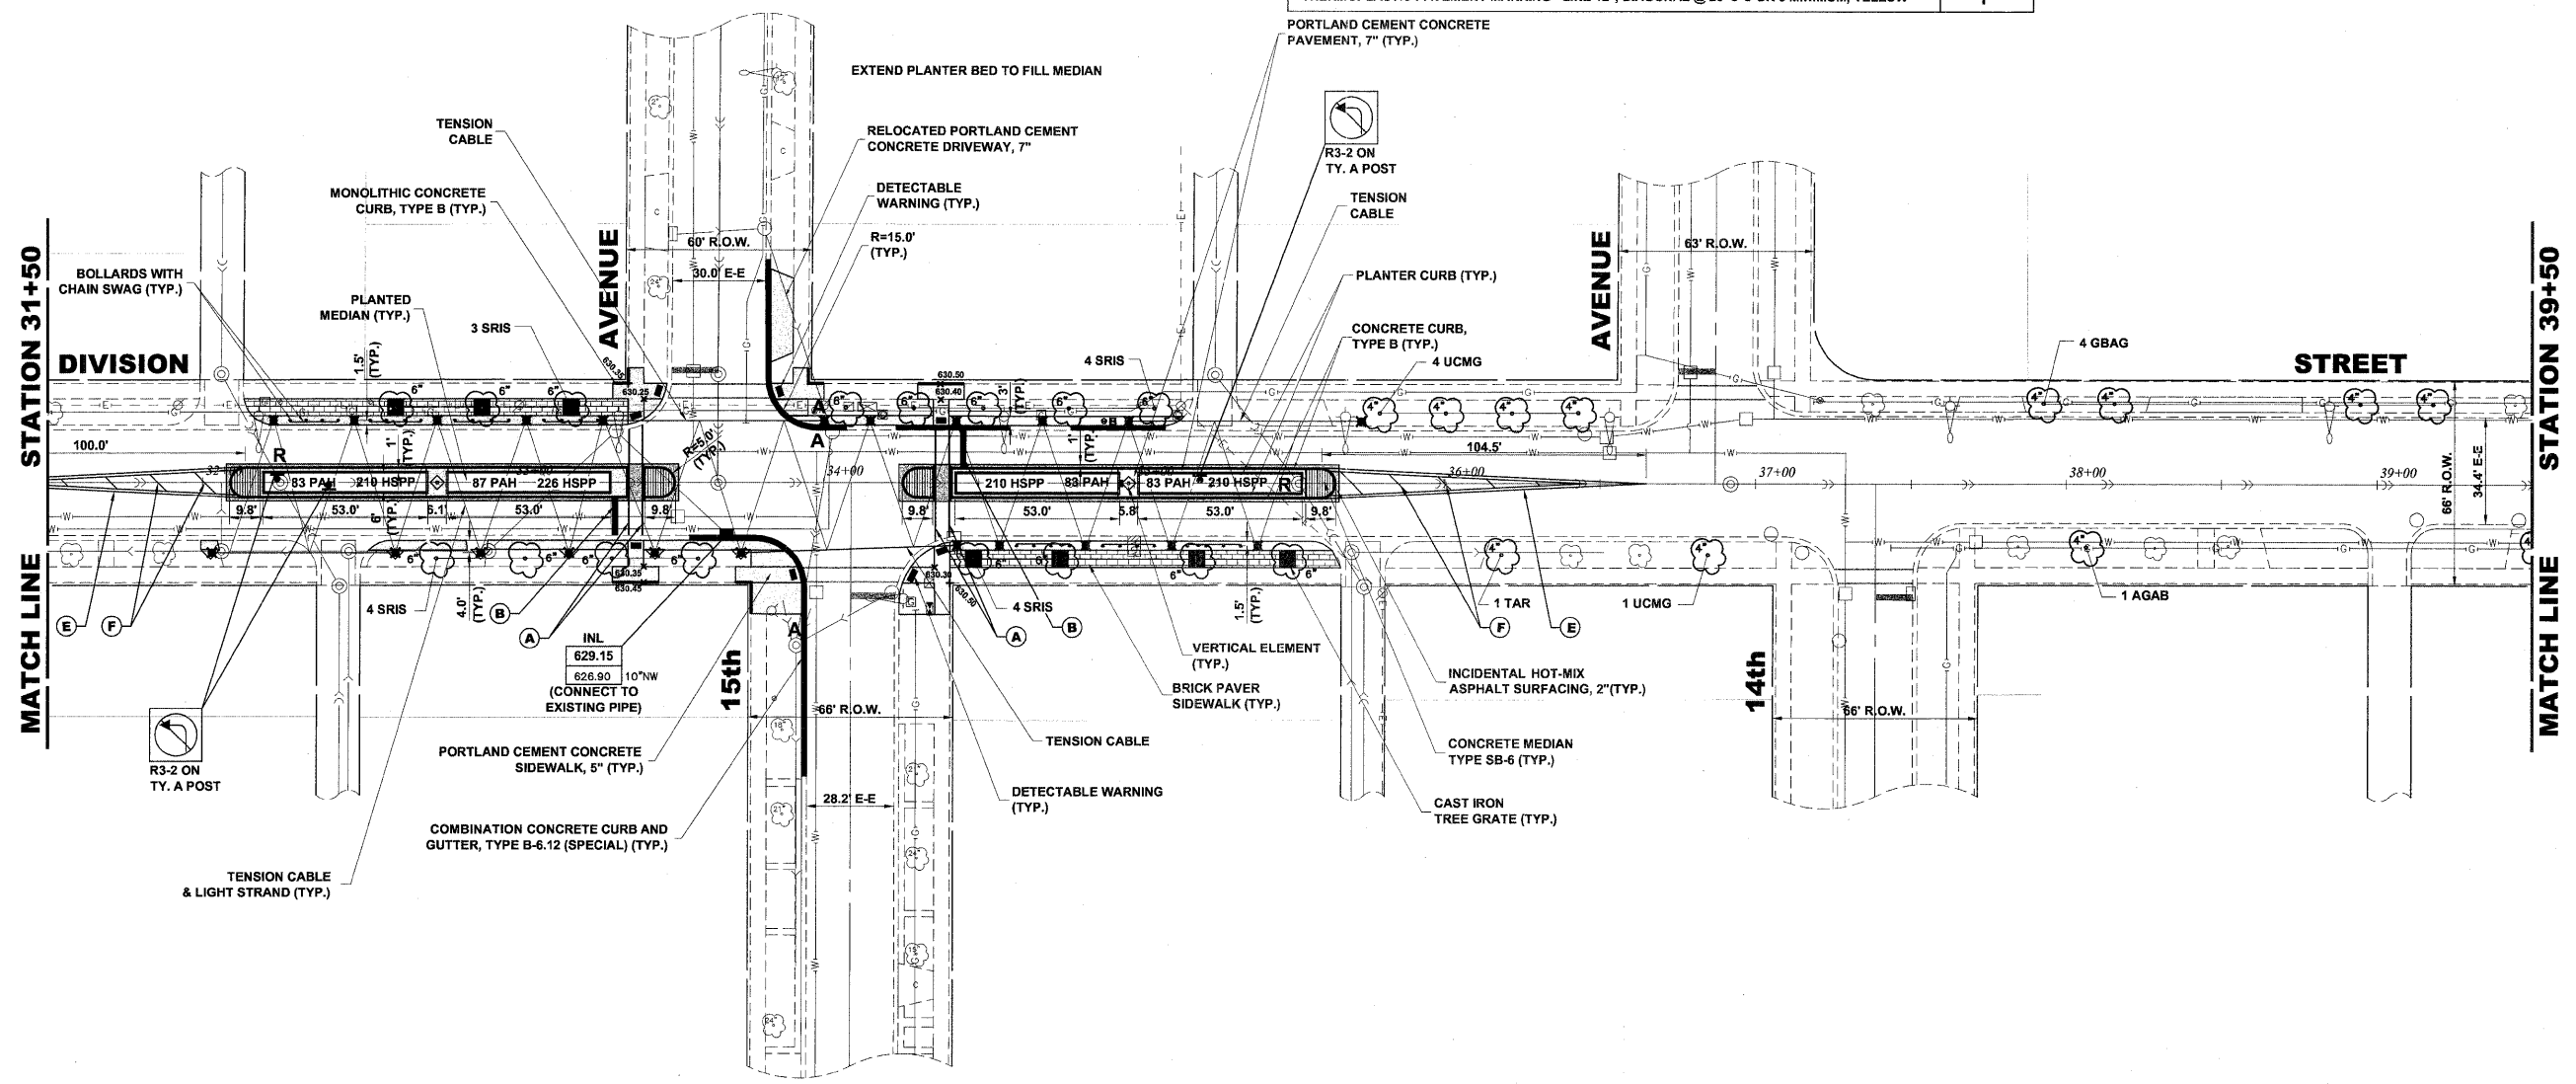

PROPOSED IMPROVEMENT

Drawing file: W:\Projects\60011046 - Division Street IEP\DivisionStreet.dwg Nov 10, 2011 - 10:21am

HANCOCK ENGINEERING

- ◆ Civil Engineers
- ◆ Municipal Consultants
- ◆ Established 1911

9933 Roseville Road
Woodstock, Illinois 61494-2700
Phone: 708/965-0200
Fax: 708/965-1212

DESIGNED - ELS	REVISED -
DRAWN - MK, DMM	REVISED -
CHECKED - ELS	REVISED -
DATE - 11-02-11	REVISED -

**STATE OF ILLINOIS
DEPARTMENT OF TRANSPORTATION**

**DIVISION STREET
(15TH AVENUE)**

SCALE: 1" = 30' SHEET NO. 6 OF 8 SHEETS STA. 31+50 TO STA. 39+50

F.A.U. RTE. 1026	SECTION 10-00116-00-SW	COUNTY COOK	TOTAL SHEETS 40	SHEET NO. 15
FED. ROAD DIST. NO. 1 ILLINOIS		CONTRACT NO. 63654		
FED. AID PROJECT M-TE-00D1(825)				
EHE PROJECT NO. 600-11-04602				