


PAVEMENT MARKINGS LEGEND	
ITEM DESCRIPTION	SYMBOL
THERMOPLASTIC PAVEMENT MARKING - LINE 6", CROSS WALK, WHITE	A
THERMOPLASTIC PAVEMENT MARKING - LINE 24", STOP BAR, WHITE	B
THERMOPLASTIC PAVEMENT MARKING - LINE 4", EDGE, WHITE	C
THERMOPLASTIC PAVEMENT MARKING - LINE 12", DIAGONAL @ 20' C-C OR 5 MINIMUM, WHITE	D
THERMOPLASTIC PAVEMENT MARKING - LINE 4", DOUBLE @ 11" C-C, YELLOW	E
THERMOPLASTIC PAVEMENT MARKING - LINE 12", DIAGONAL @ 20' C-C OR 5 MINIMUM, YELLOW	F

**EXISTING TOPOGRAPHY**

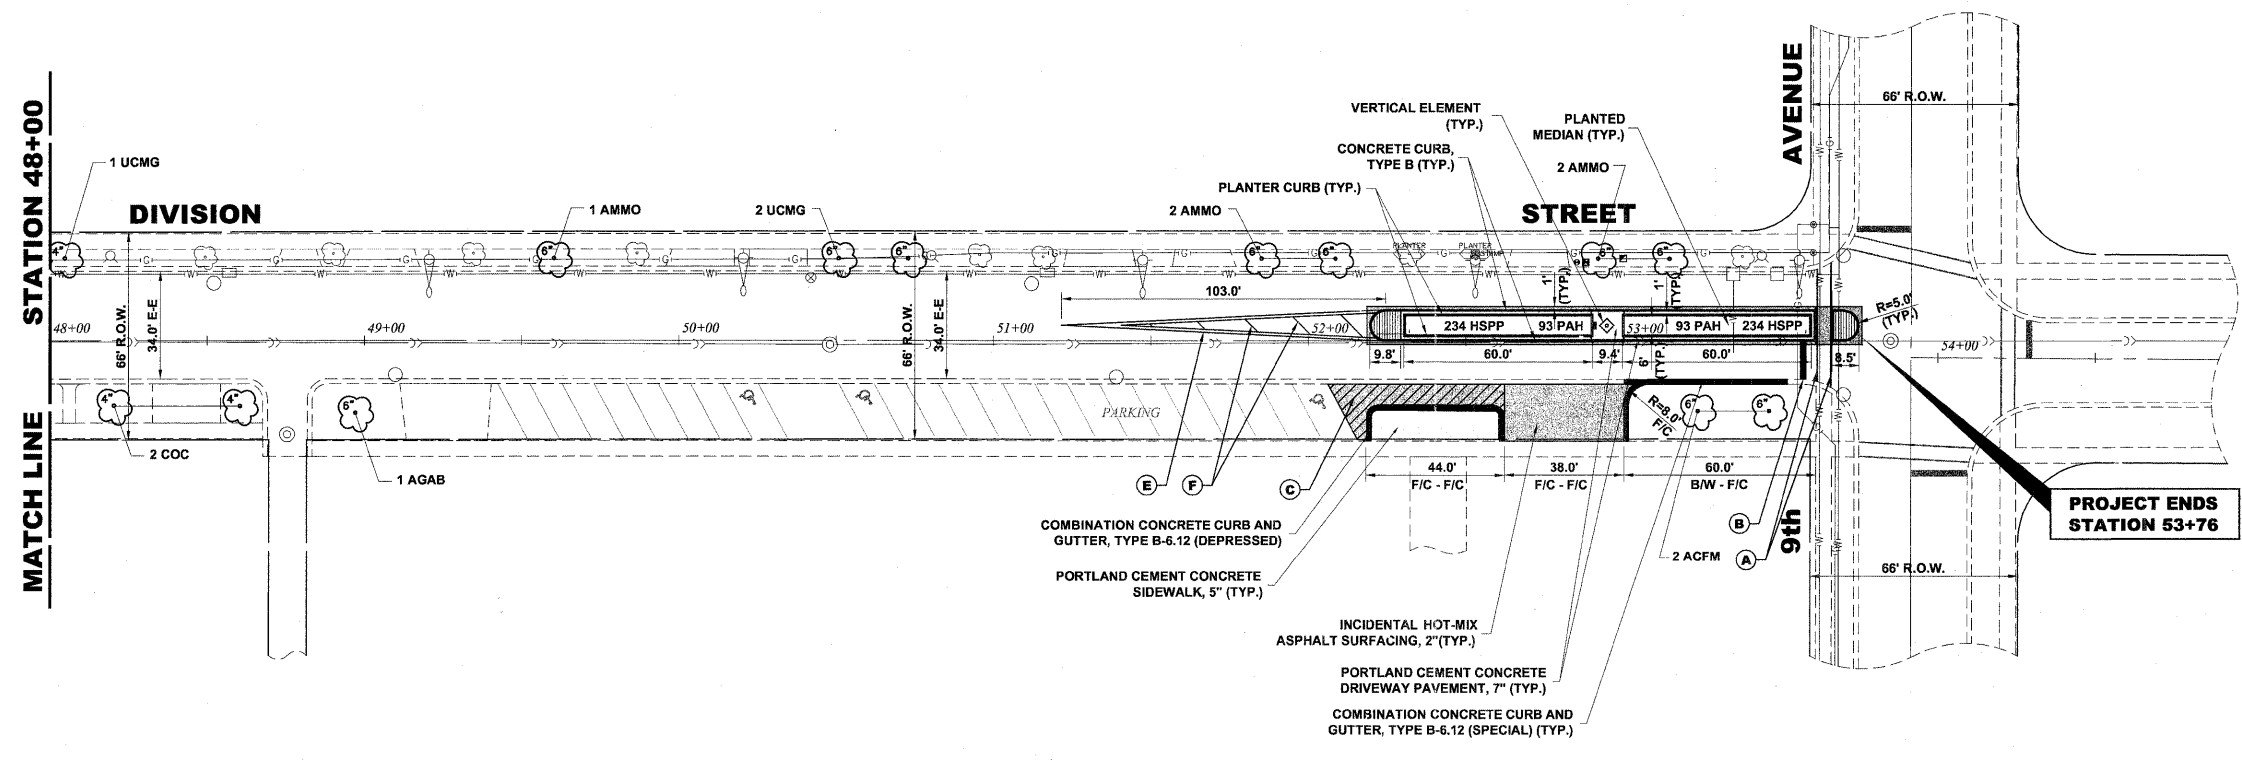

**PROPOSED IMPROVEMENT**

Drawing file: W:\Projects\60011046 - Division Street\ITP\DivisionStreet.dwg Nov 10, 2011 - 10:21am



♦ Civil Engineers  
 ♦ Municipal Consultants  
 ♦ Established 1911  
 9933 Roosevelt Road  
 Worthester, Illinois 60154-2780  
 Phone: 708-965-6290  
 Fax: 708-965-1312

DESIGNED - ELS	REVISED -
DRAWN - MK, DMM	REVISED -
CHECKED - ELS	REVISED -
DATE - 11-02-11	REVISED -

**STATE OF ILLINOIS**  
**DEPARTMENT OF TRANSPORTATION**

**DIVISION STREET**  
**(9TH AVENUE)**

SCALE: 1" = 30' SHEET NO. 8 OF 8 SHEETS STA. 48+00 TO STA. 54+90

F.A.U. RTE.	SECTION	COUNTY	TOTAL SHEETS	SHEET NO.
1026	10-00116-00-SW	COOK	40	17
FED. ROAD DIST. NO. 1 ILLINOIS		CONTRACT NO. 63654		
FED. AID PROJECT M-TE-00D1(825)		EHE PROJECT NO. 600-11-04602		