


	CODE	IDOT PAY ITEM #	BOTANICAL NAME	COMMON NAME	QTY	CAL	ROOT	REMARKS
SHADE TREES	AMMO	A2000332	ACER MIYABEI 'MORTON'	STATE STREET MAPLE	20	4"	B&B	SINGLE STRAIGHT TRUNK, SPECIMEN QUALITY
	ACFM	A2012005	AESCULUS X CARNEA 'FORT MCNAIR'	FORT MCNAIR RED HORSECHESTNUT	19	4"	B&B	SINGLE STRAIGHT TRUNK, SPECIMEN QUALITY
	COC	A2002886	CELTIS OCCIDENTALIS 'CHICAGOLAND'	CHICAGOLAND COMMON HACKBERRY	9	4"	B&B	SINGLE STRAIGHT TRUNK, SPECIMEN QUALITY
	GBAG	A2004428	GINKGO BILOBA 'AUTUMN GOLD'	AUTUMN GOLD GINKGO	7	3-1/2"	B&B	SINGLE STRAIGHT TRUNK, SPECIMEN QUALITY
	GD	A2005030	GYMNOCLADUS DIOICUS	KENTUCKY COFFEETREE	11	4"	B&B	SINGLE STRAIGHT TRUNK, SPECIMEN QUALITY
	GTIS	A2004832	GLEDITSIA TRIACANTHOS VAR. INERMIS 'SKYLINE'	SKYLINE THORNLESS HONEYLOCUST	1	4"	B&B	SINGLE STRAIGHT TRUNK, SPECIMEN QUALITY
	QB	A2006532	QUERCUS BICOLOR	SWAMP WHITE OAK	10	4"	B&B	SINGLE STRAIGHT TRUNK, SPECIMEN QUALITY
	TAR	A2007932	TILIA AMERICANA 'REDMOND'	REDMOND LINDEN	19	4"	B&B	SINGLE STRAIGHT TRUNK, SPECIMEN QUALITY
	UCMG	A2008626	ULMUS CARPINIFOLIA 'MORTON GLOSSY'	TRIUMPH ELM	16	4"	B&B	SINGLE STRAIGHT TRUNK, SPECIMEN QUALITY
ORNAMENTAL TREES	AGAB	B2000774	AMELANCHIER X GRANDIFLORA 'AUTUMN BRILLIANCE'	AUTUMN BRILLIANCE SERVICEBERRY	7	3"	B&B	SINGLE STRAIGHT TRUNK, SPECIMEN QUALITY
	CVVK	B2002222	CRATAEGUS VIRIDIS 'WINTER KING'	WINTER KING HAWTHORN	7	2-1/2"	B&B	SINGLE STRAIGHT TRUNK, SPECIMEN QUALITY
	SRIS	B2006332	SYRINGA RETICULATA 'IVORY SILK'	IVORY SILK JAPANESE TREE LILAC	30	4"	B&B	SINGLE STRAIGHT TRUNK, SPECIMEN QUALITY
PERENNIALS AND GROUNDCOVERS	HSPP	K0012990	HEMEROCALLIS SPECIES	DAYLILY MIX	3,056	-	#1	EVEN MIX OF 'BLACK-EYED STELLA', 'FAIRY TALE PINK', 'HAPPY RETURNS', 'STELLA DE ORO', AND 'STRAWBERRY CANDY'; 12" O.C.
	PAH	K0012990	PENNISETUM ALOPICUROIDES 'HAMEILN'	DWARF FOUNTAIN GRASS	1,212	-	#1	18" O.C.


LANDSCAPE AREAS	DEPTH
LAWN AREAS (SOD)	6" TOPSOIL
MEDIAN PLANTERS	VARIES, 12" PLANTING MIX, MIN.
SHADE AND ORNAMENTAL TREES	PER TREE INSTALLATION DETAIL

**2 SOIL DEPTH CHART**  
NOTE: THE CONTRACTOR IS TO SUPPLY SOIL FILL MATERIAL TO THE DEPTHS INDICATED ON THE CHART ABOVE

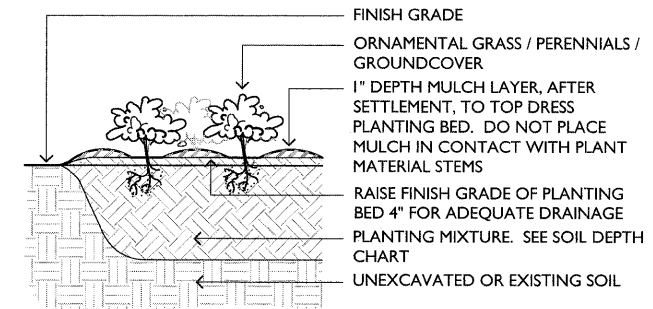


**3 PERENNIAL INSTALLATION DETAIL**  
NOT TO SCALE


**1 PLANT LIST**  
NOTE: QUANTITIES ON THE PLANT LIST ARE PROVIDED FOR INFORMATION ONLY. PLANT QUANTITIES UNDER THE CONTRACT ARE INDICATED ON THE PLANS. IN THE EVENT OF ANY DISCREPANCIES, THE CONTRACT SHALL BE BASED ON THE QUANTITIES SHOWN ON THE PLANS.

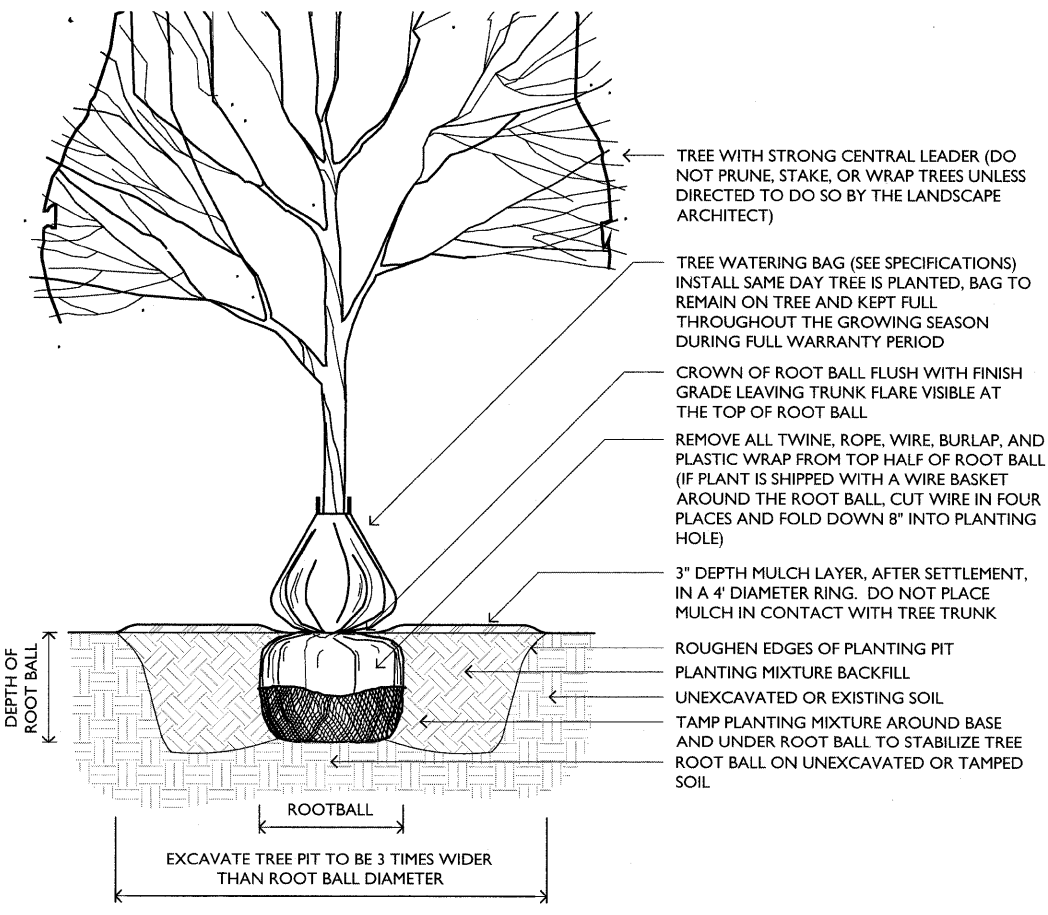

**4 DECIDUOUS TREE IN TURF PARKWAY**  
SCALE: 1/2" = 1'-0"

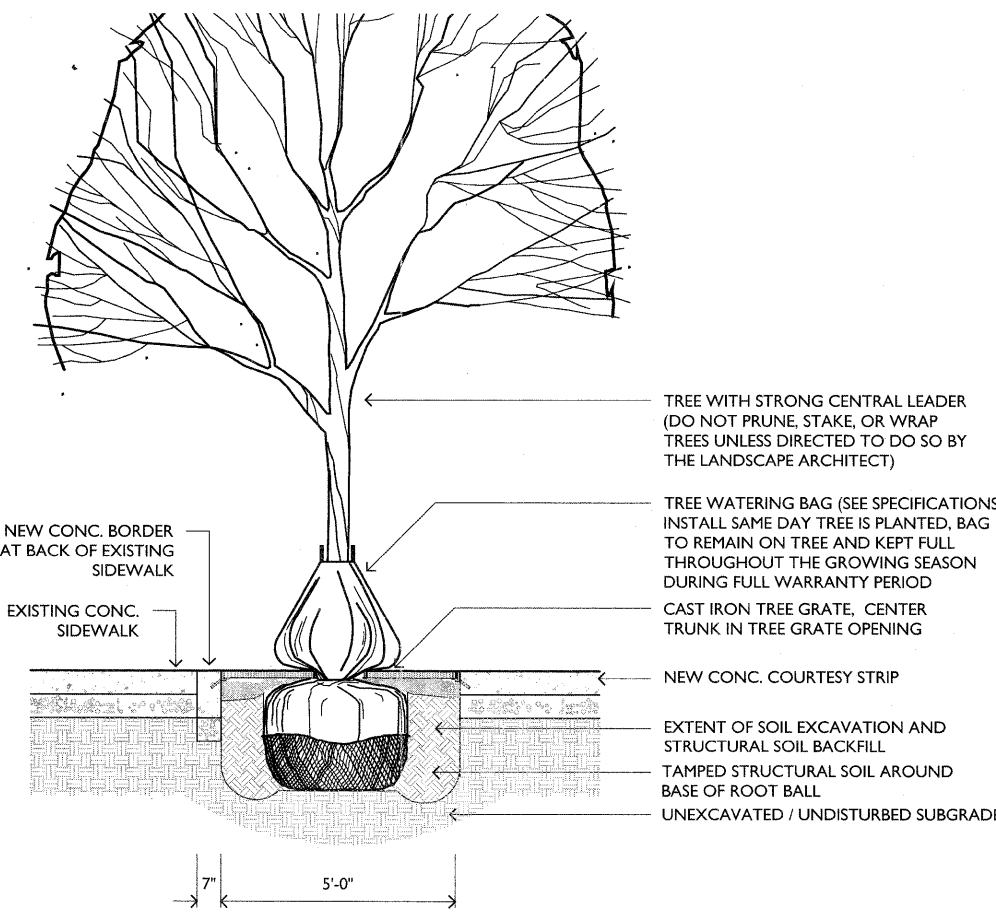

**5 DECIDUOUS TREE IN TREE GRATE**  
SCALE: 1/2" = 1'-0"

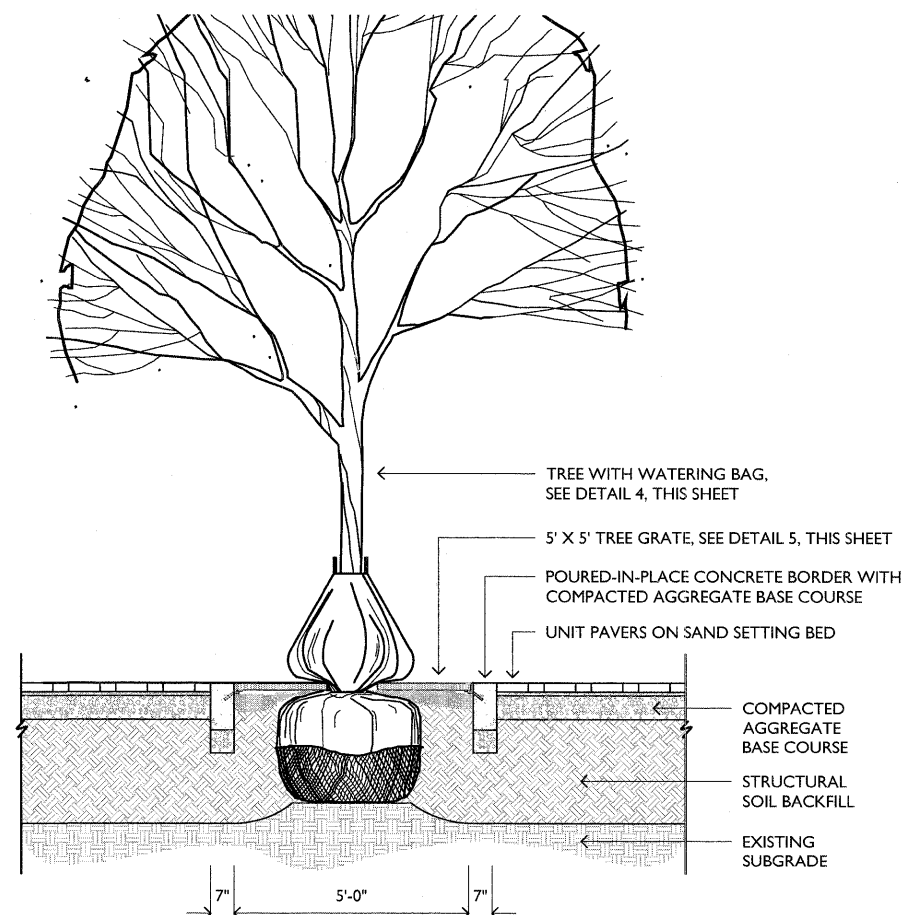

**6 TREE GRATE AND PAVERS OVER STRUCTURAL SOIL**  
SCALE: 1/2" = 1'-0"

Drawing file: S:\Projects\Division - Street Enhancements-M-10028\Cad\Issue for CD\CD-CURRENT\20\_PLANT LIST AND DETAILS.dwg Nov 01, 2011 - 4:22 pm



WOLFF LANDSCAPE ARCHITECTURE  
EDWARD WINDHORST JAMES GORSKI ARCHITECTS

DESIGNED --	TGW / PMB	REVISED --	
DRAWN --	PMB	REVISED --	
CHECKED --	TGW	REVISED --	
DATE --	11.02.11	REVISED --	

STATE OF ILLINOIS  
DEPARTMENT OF TRANSPORTATION

PLANT LIST AND DETAILS

SCALE: SHEET NO. 20 OF 40 SHEETS STA. TO STA.

F.A.U. RTE.	SECTION	COUNTY	TOTAL SHEETS	SHEET NO.
1026	10-00116-00-SW	COOK	40	20
FED. ROAD DIST. NO. 1 ILLINOIS			CONTRACT NO. 63654	
			FED. AID PROJ. M-TE-00D1(825)	