



LEGEND:

| | |
|--|--|
| 1. HOT MIX ASPHALT SURFACE REMOVAL, 2 1/2" (44000159) | |
| 2. DRAINAGE AND UTILITY STRUCTURES TO BE ADJUSTED (Z0017400) | |
| 3. FRAMES AND LIDS TO BE ADJUSTED (SPECIAL) (X6030310) | |
| 4. HMA SURFACE REMOVAL - BUTT JOINT (40600982) | |

PROVIDE TEMPORARY INFORMATION SIGNS AT THE LOCATIONS DESIGNATED BY THE ENGINEER. SEE TC-22 ARTERIAL INFORMATION SIGN DETAIL.

NOTES:

1. THE ACTUAL LOCATION OF PAVEMENT PATCHING WILL BE DETERMINED IN THE FIELD, DURING CONSTRUCTION, BY THE RESIDENT ENGINEER.
2. ALL CRACK FILL MATERIAL TO BE REMOVED IN ENTIRETY ALONG CURB LINE. REMOVAL OF THE MATERIAL SHALL BE PAID FOR AS HOT MIX ASPHALT REMOVAL.
3. THE CONTRACTOR SHALL REESTABLISH THE AGGREGATE SHOULDER AREAS UP TO 4 FEET WIDE FROM THE ROADWAY EDGE LINE. PAID FOR AS AGGREGATE SHOULDERS, TYPE B 6" (48101200)

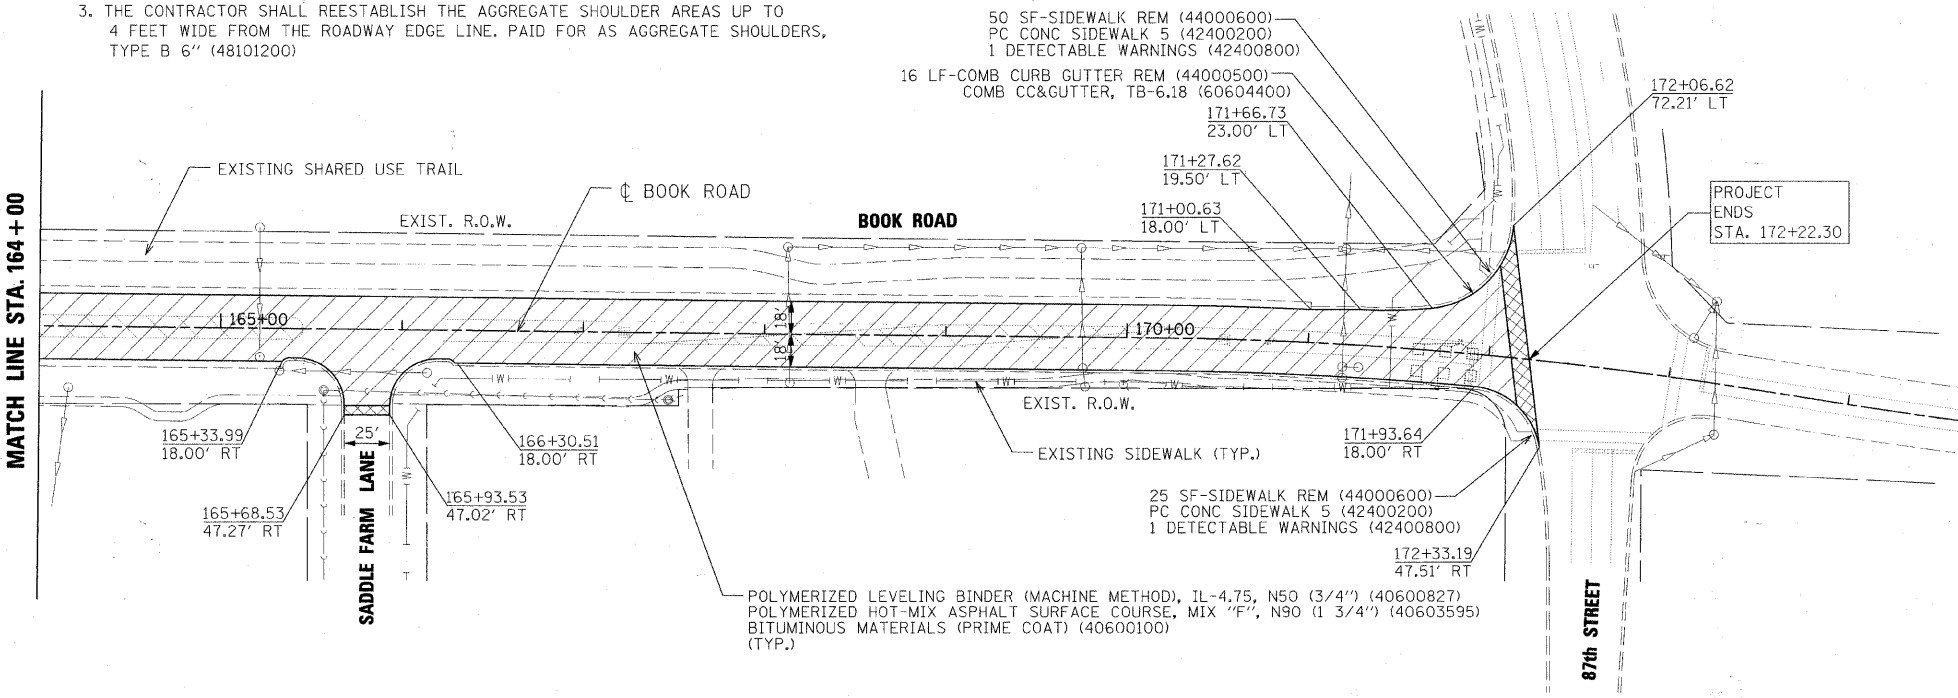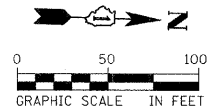

| | | |
|----------------------|-------------------|-----------|
| USER NAME = *USER* | DESIGNED - EVI | REVISED - |
| PLCT SCALE = *SCALE* | DRAWN - KJB | REVISED - |
| PLCT DATE = *DATE* | CHECKED - DAK | REVISED - |
| *TIME* | DATE - 10/24/2011 | REVISED - |

STATE OF ILLINOIS
 DEPARTMENT OF TRANSPORTATION

BOOK ROAD
 PROPOSED ROADWAY PLAN

SCALE: 1" = 50 FT SHEET NO. 6 OF 6 SHEETS STA. 150+00 TO STA. 172+22.30

| | | | | |
|--------------------|------------------------|-------------|---|--------------|
| F.A.I. RTE. 0082 | SECTION 11-00149-00-RS | COUNTY WILL | TOTAL SHEETS 30 | SHEET NO. 11 |
| CONTRACT NO. 63659 | | | FED. ROAD DIST. NO. 1 ILLINOIS FED. AID PROJECT | |

FILE NAME = *FILE*